
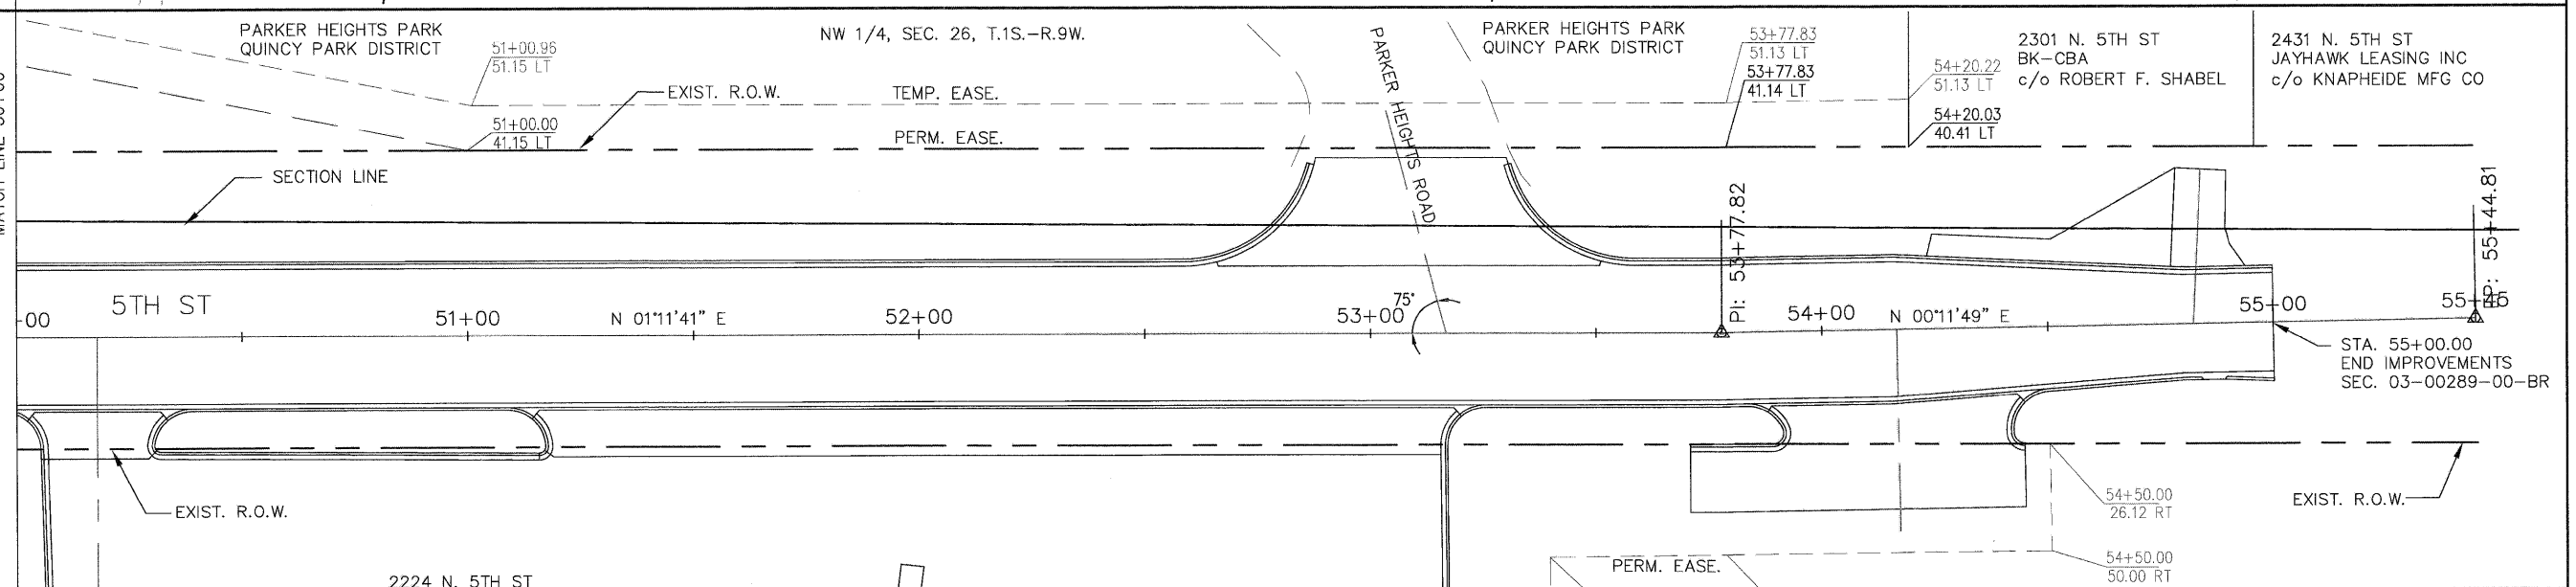


RTE.	SECTION	COUNTY	TOTAL SHEETS	SHEET NO.
N 5TH ST	03-00289-00-BR	ADAMS	90	13
STA. 45+00.00	TO STA. 55+00.00			

CONTRACT NO. 93542

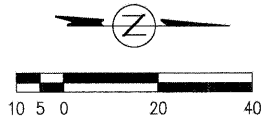

REVISIONS	
NAME	DATE

CITY OF QUINCY, ILLINOIS
 N. 5TH STREET BRIDGE
 ALIGNMENT, TIES & BENCHMARKS
 SHEET 2 OF 3

SCALE: VERT. _____
 HORIZ. _____
 DATE _____ DRAWN BY: DBS
 CHECKED BY: AMW