
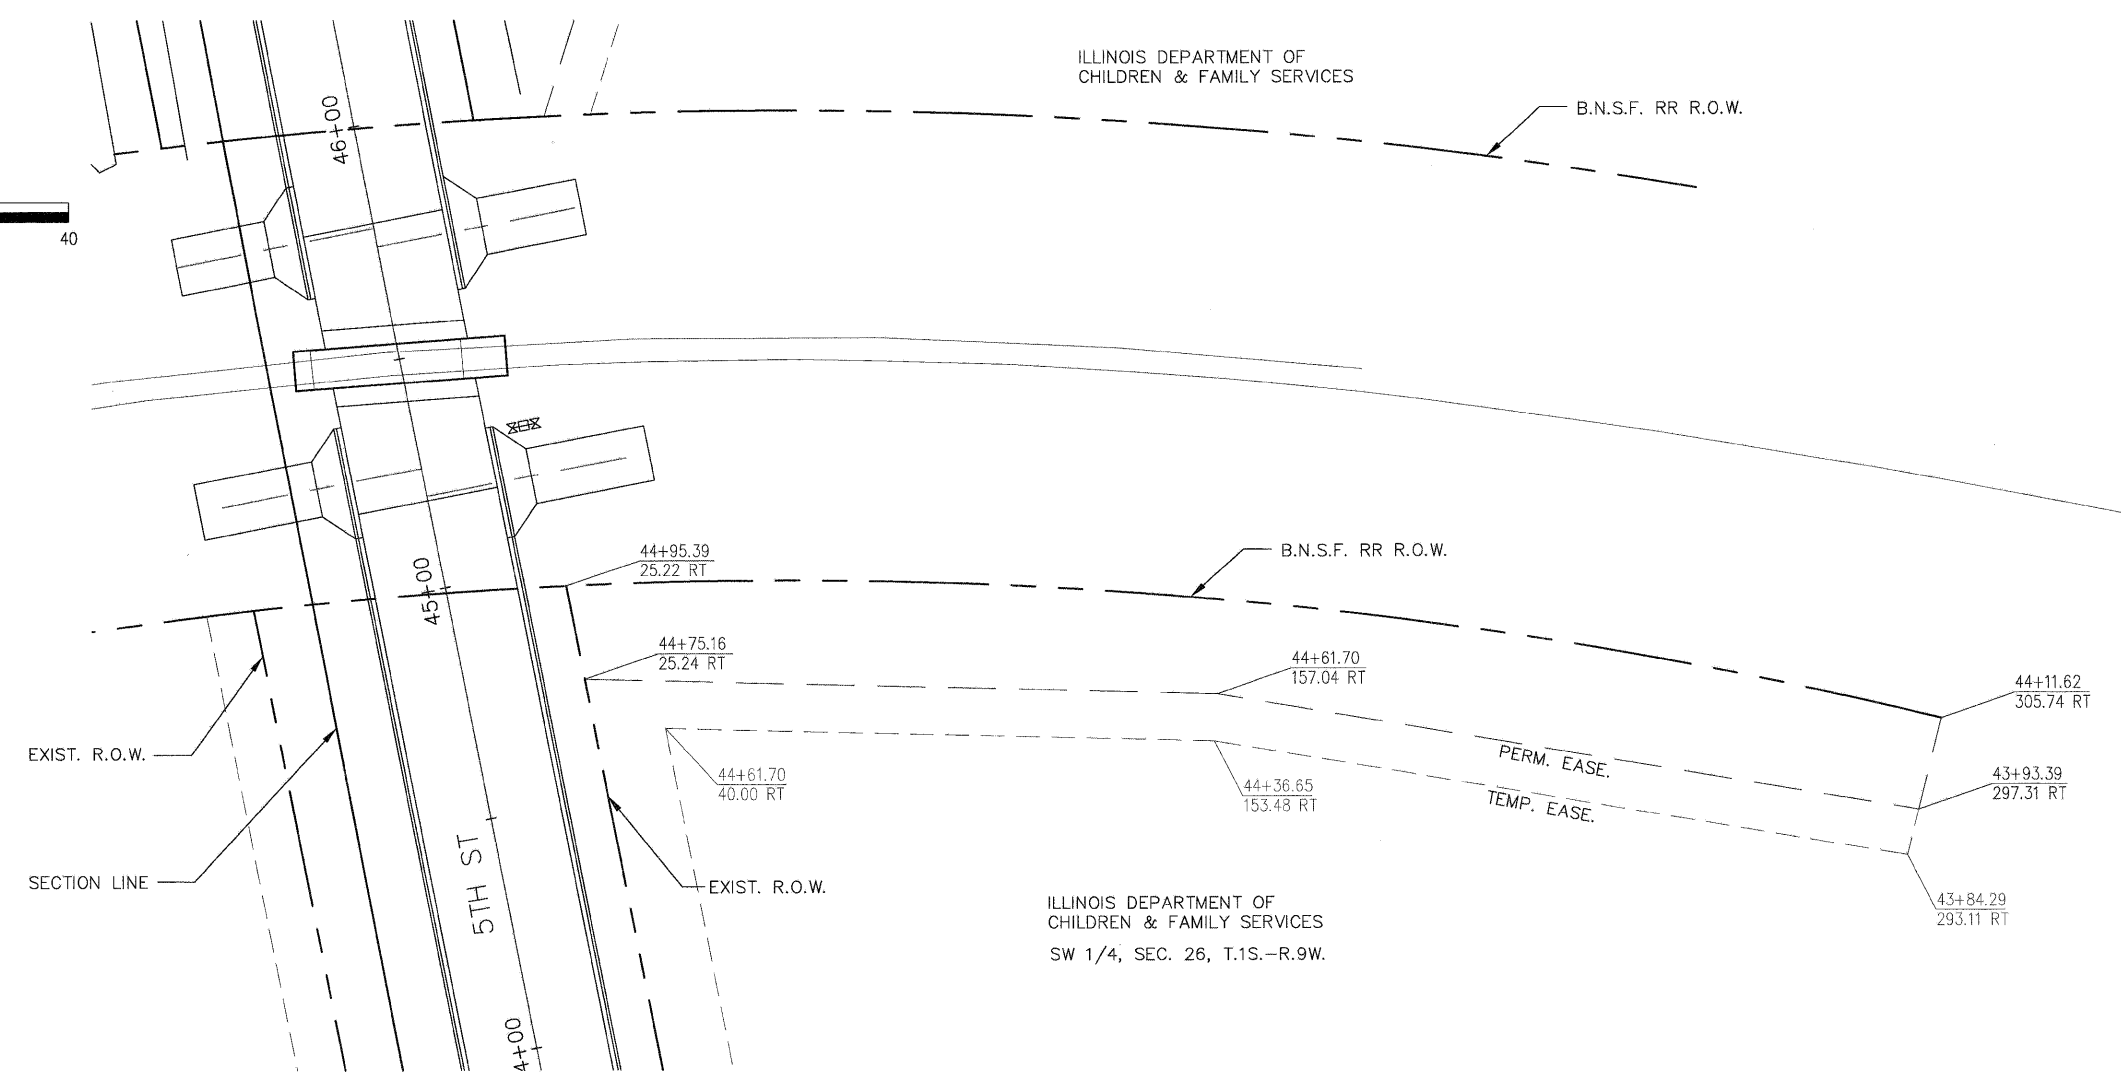


| | | | | |
|----------|----------------|---------|--------------|-----------|
| RTE. | SECTION | COUNTY | TOTAL SHEETS | SHEET NO. |
| N 5TH ST | 03-00289-00-BR | ADAMS | 90 | 14 |
| STA. | 40+00.00 | TO STA. | 45+00.00 | |

CONTRACT NO. 93542

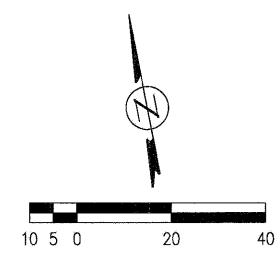

PSBA
 POEPPING, STONE, BACH & ASSOCIATES, INC.
 ARCHITECTS ENGINEERS PLANNERS SURVEYORS
 100 S 54TH ST, P.O. BOX 709 • QUINCY, IL 62306
 WITH OFFICES IN IKEOKUK, IOWA & HANNIBAL, MISSOURI
 www.psba.com • PHONE 877-223-4605

| REVISIONS | |
|-----------|------|
| NAME | DATE |
| | |
| | |
| | |
| | |
| | |
| | |
| | |
| | |
| | |
| | |

CITY OF QUINCY, ILLINOIS
 N. 5TH STREET BRIDGE
 ALIGNMENT, TIES & BENCHMARKS
 SHEET 3 OF 3

SCALE: VERT. _____
 HORIZ. _____
 DATE _____
 DRAWN BY: DBS
 CHECKED BY: AMW