
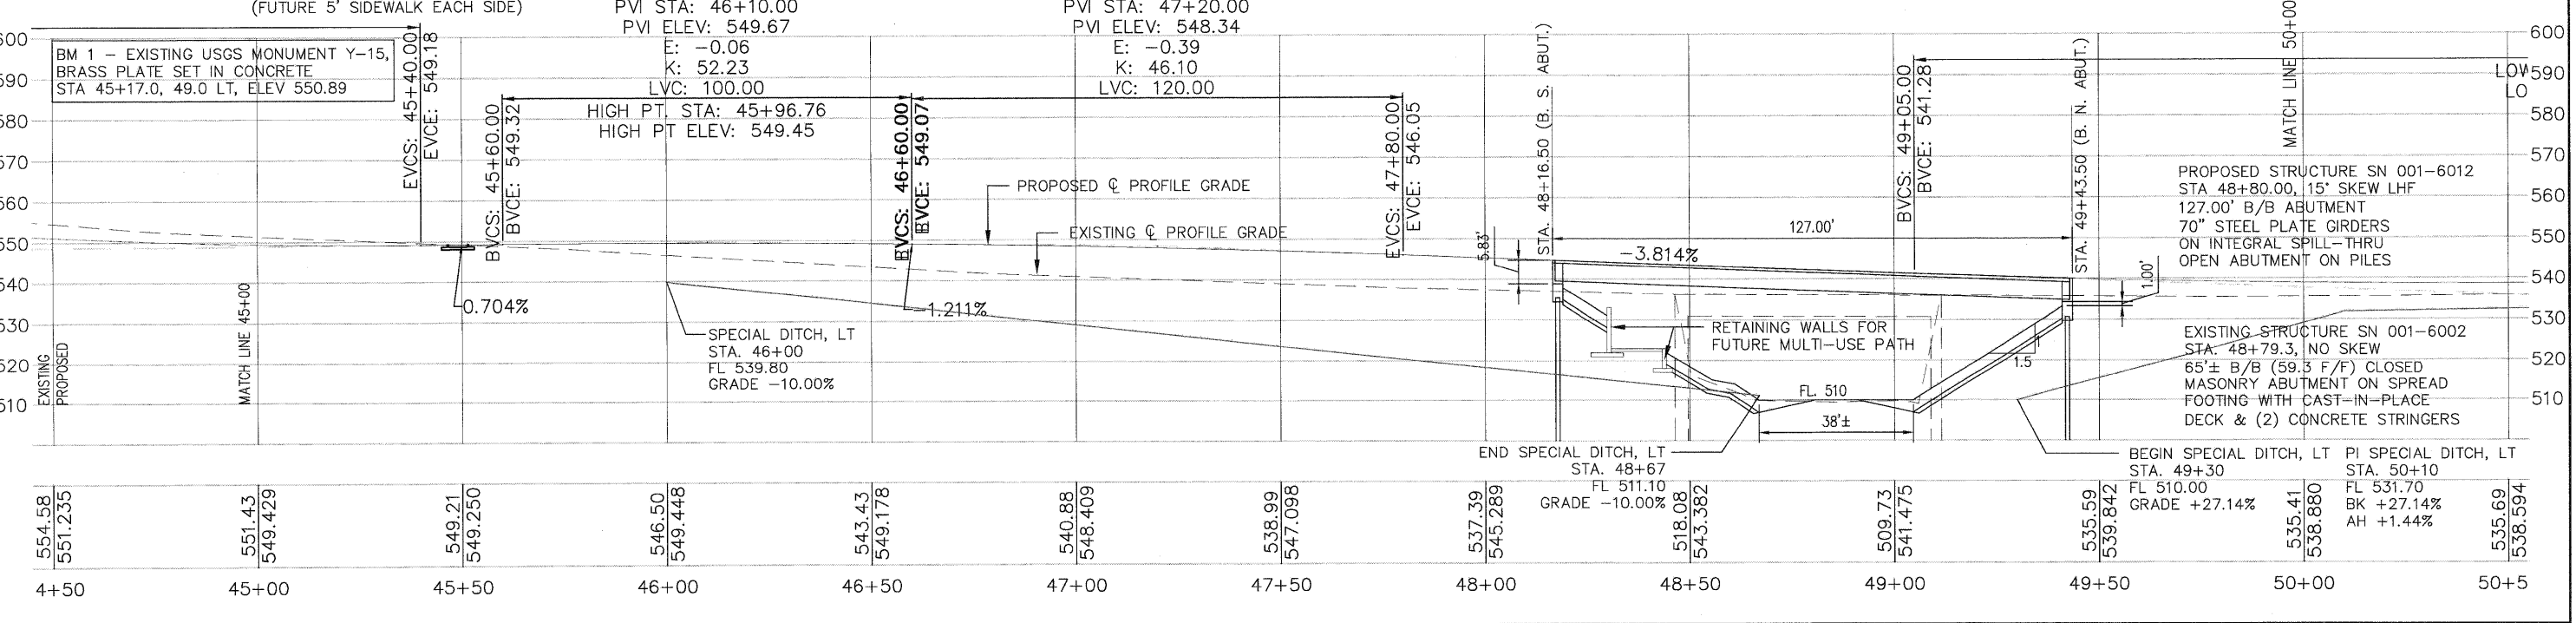


RTE.	SECTION	COUNTY	TOTAL SHEETS	SHEET NO.
N 5TH ST	03-00289-00-BR	ADAMS	90	16

STA. 45+00.00 TO STA. 50+00.00

CONTRACT NO. 93542

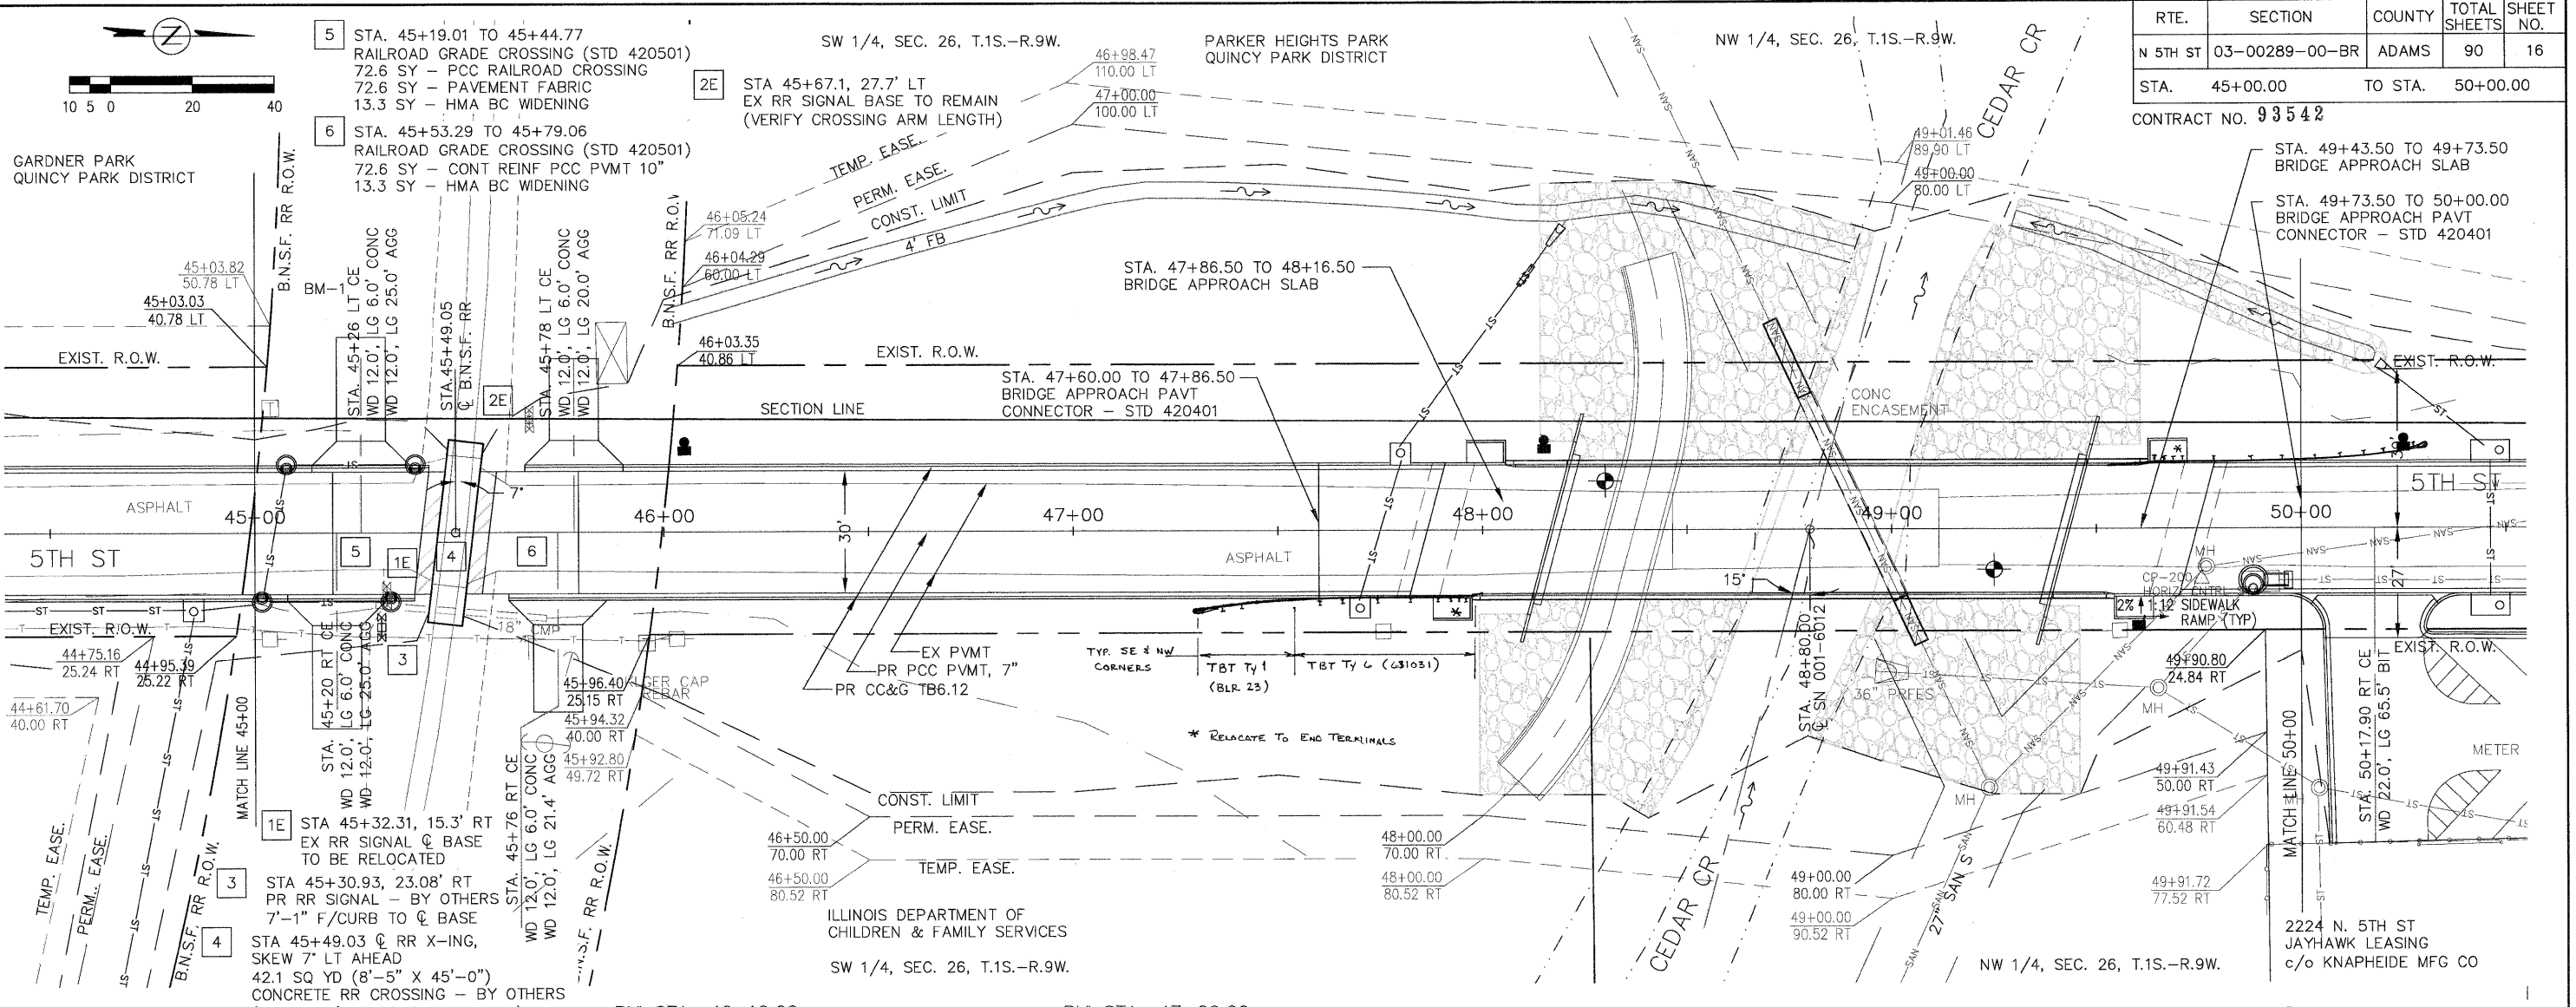

5th ST - PLAN & PROFILE - STA 45+00.0 TO STA 50+00.0