


RTE.	SECTION	COUNTY	TOTAL SHEETS	SHEET NO.
N 5TH ST	03-00289-00-BR	ADAMS	90	18
STA.		TO STA.		
CONTRACT NO. 93542				

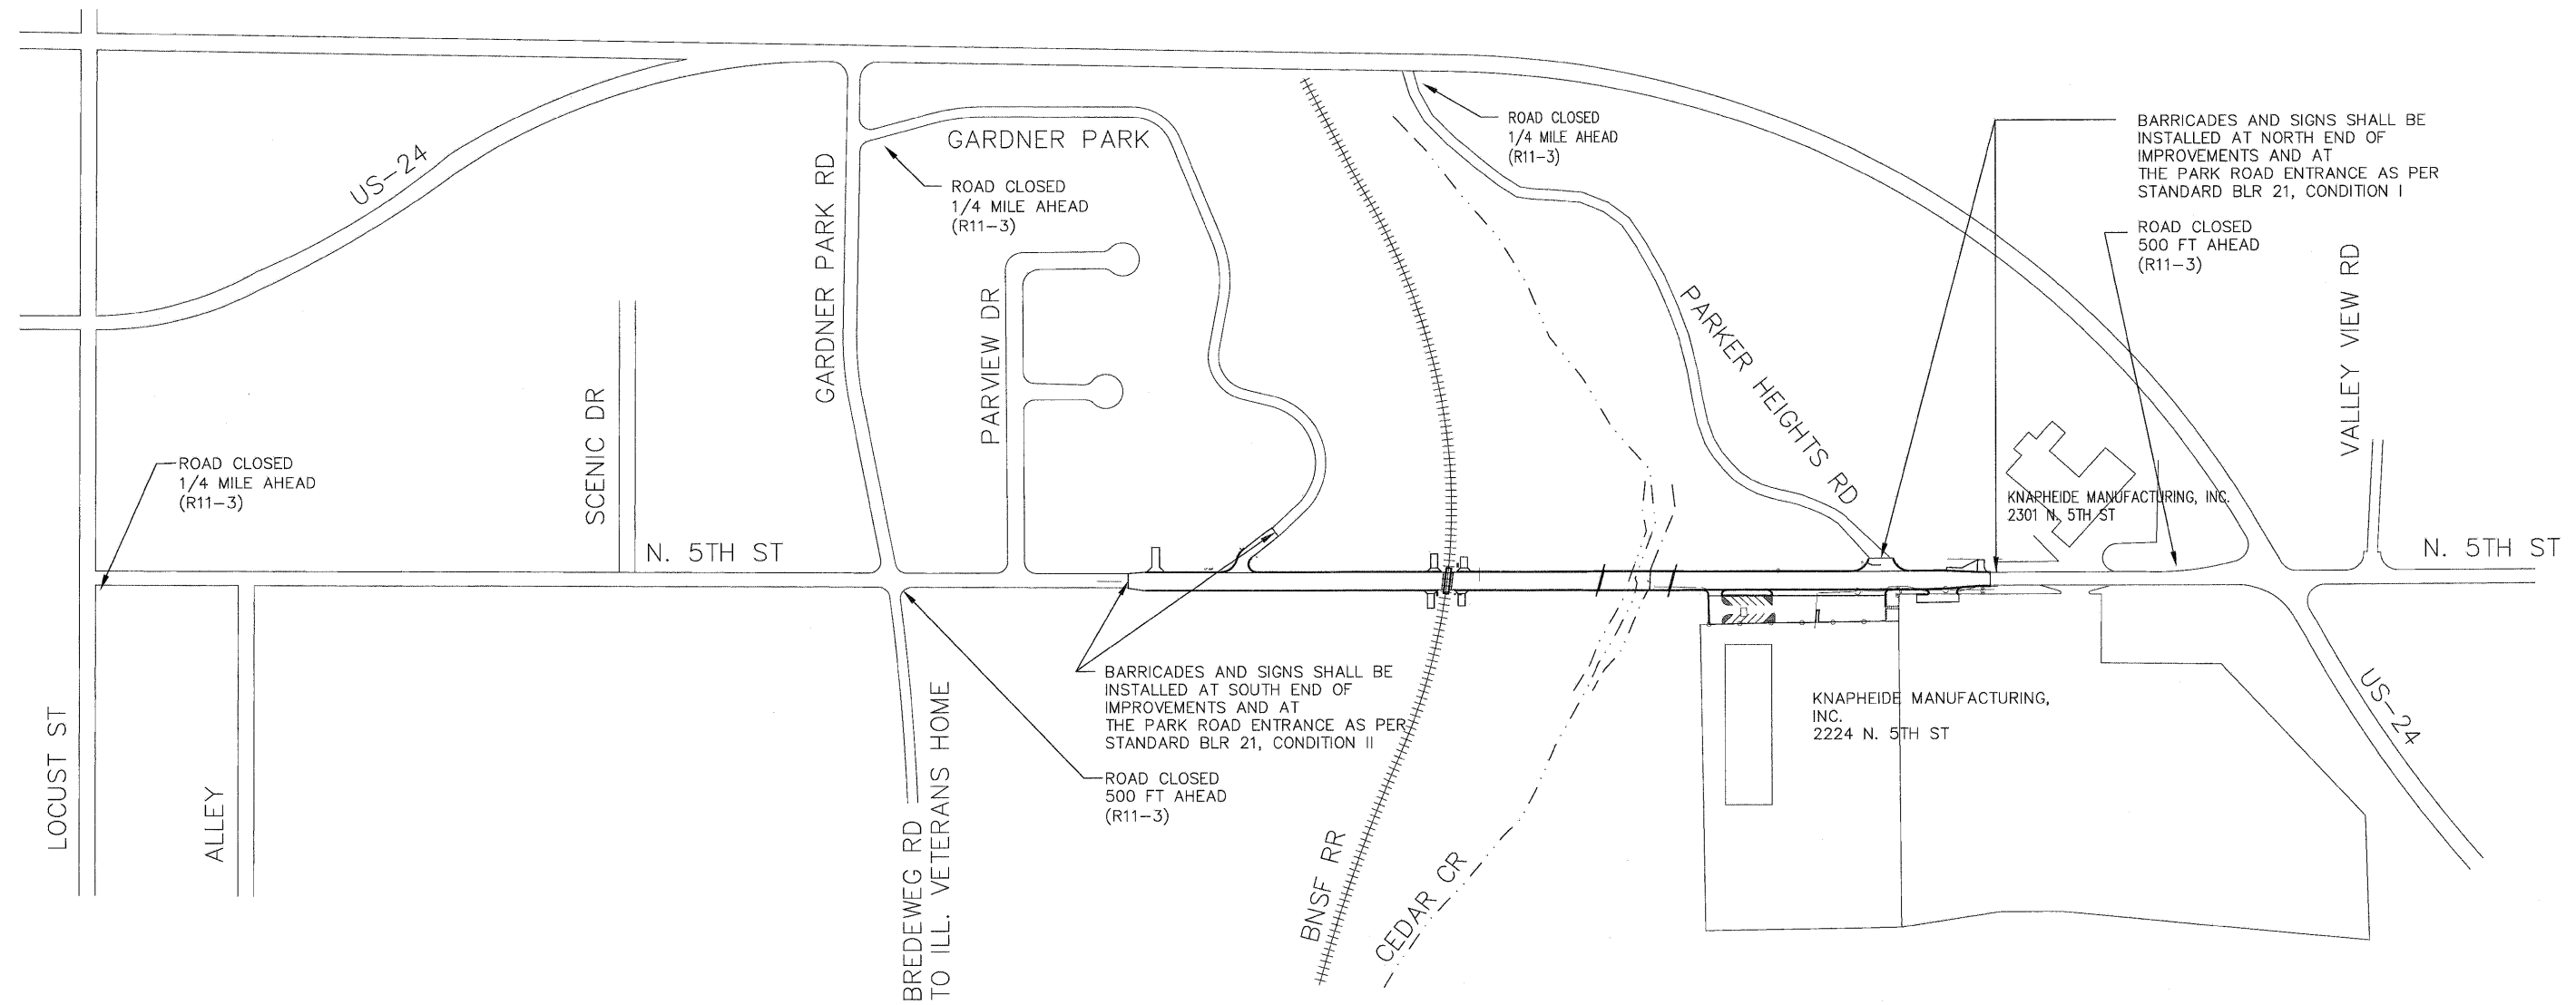

GENERAL NOTES

THE CONTRACTOR SHALL CONTACT J.U.L.I.E. (800-892-0123) PRIOR TO INSTALLING POST MOUNTED SIGNS.

SEE STANDARD BLR-21, CONDITION I AND II FOR ADDITIONAL INFORMATION.

ROAD CLOSURE TO REMAIN IN PLACE UNTIL THE WORK NECESSARY TO REMOVE AND REPLACE THE EXISTING 5TH STREET BRIDGE, RAILROAD CROSSING IMPROVEMENTS AND PAVEMENT APPROACHES HAVE BEEN COMPLETED EXCEPT FOR THE FINAL SURFACE COURSE OF SIDE ROADS AND BUTT JOINTS.

LOCAL ACCESS MUST BE MAINTAINED AT ALL TIMES FOR PRIVATE RESIDENCES AT 2011 N 5TH & 2301 N 5TH FOR OWNERS, EMERGENCY SERVICES AND MAIL DELIVERY.

PSBA
 POEPPING, STONE, BACH & ASSOCIATES, INC.
 ARCHITECTS ENGINEERS PLANNERS SURVEYORS
 100 S 54TH ST, P.O. BOX 708 • QUINCY, IL 62306
 WITH OFFICES IN IKEOKUK, IOWA & HANNIBAL, MISSOURI
 www.psba.com • PHONE 877-223-4605

REVISIONS	
NAME	DATE

CITY OF QUINCY, ILLINOIS
 N. 5TH STREET BRIDGE
 TRAFFIC CONTROL PLAN

SCALE: VERT. _____
 HORIZ. _____
 DATE _____

DRAWN BY: DBS
 CHECKED BY: AMW