
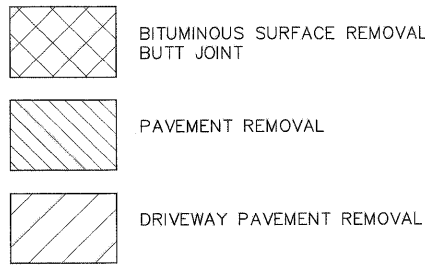


RTE.	SECTION	COUNTY	TOTAL SHEETS	SHEET NO.
N 5TH ST	03-00289-00-BR	ADAMS	90	23
STA.	40+00.00	TO STA.	45+00.00	
CONTRACT NO. 93542				

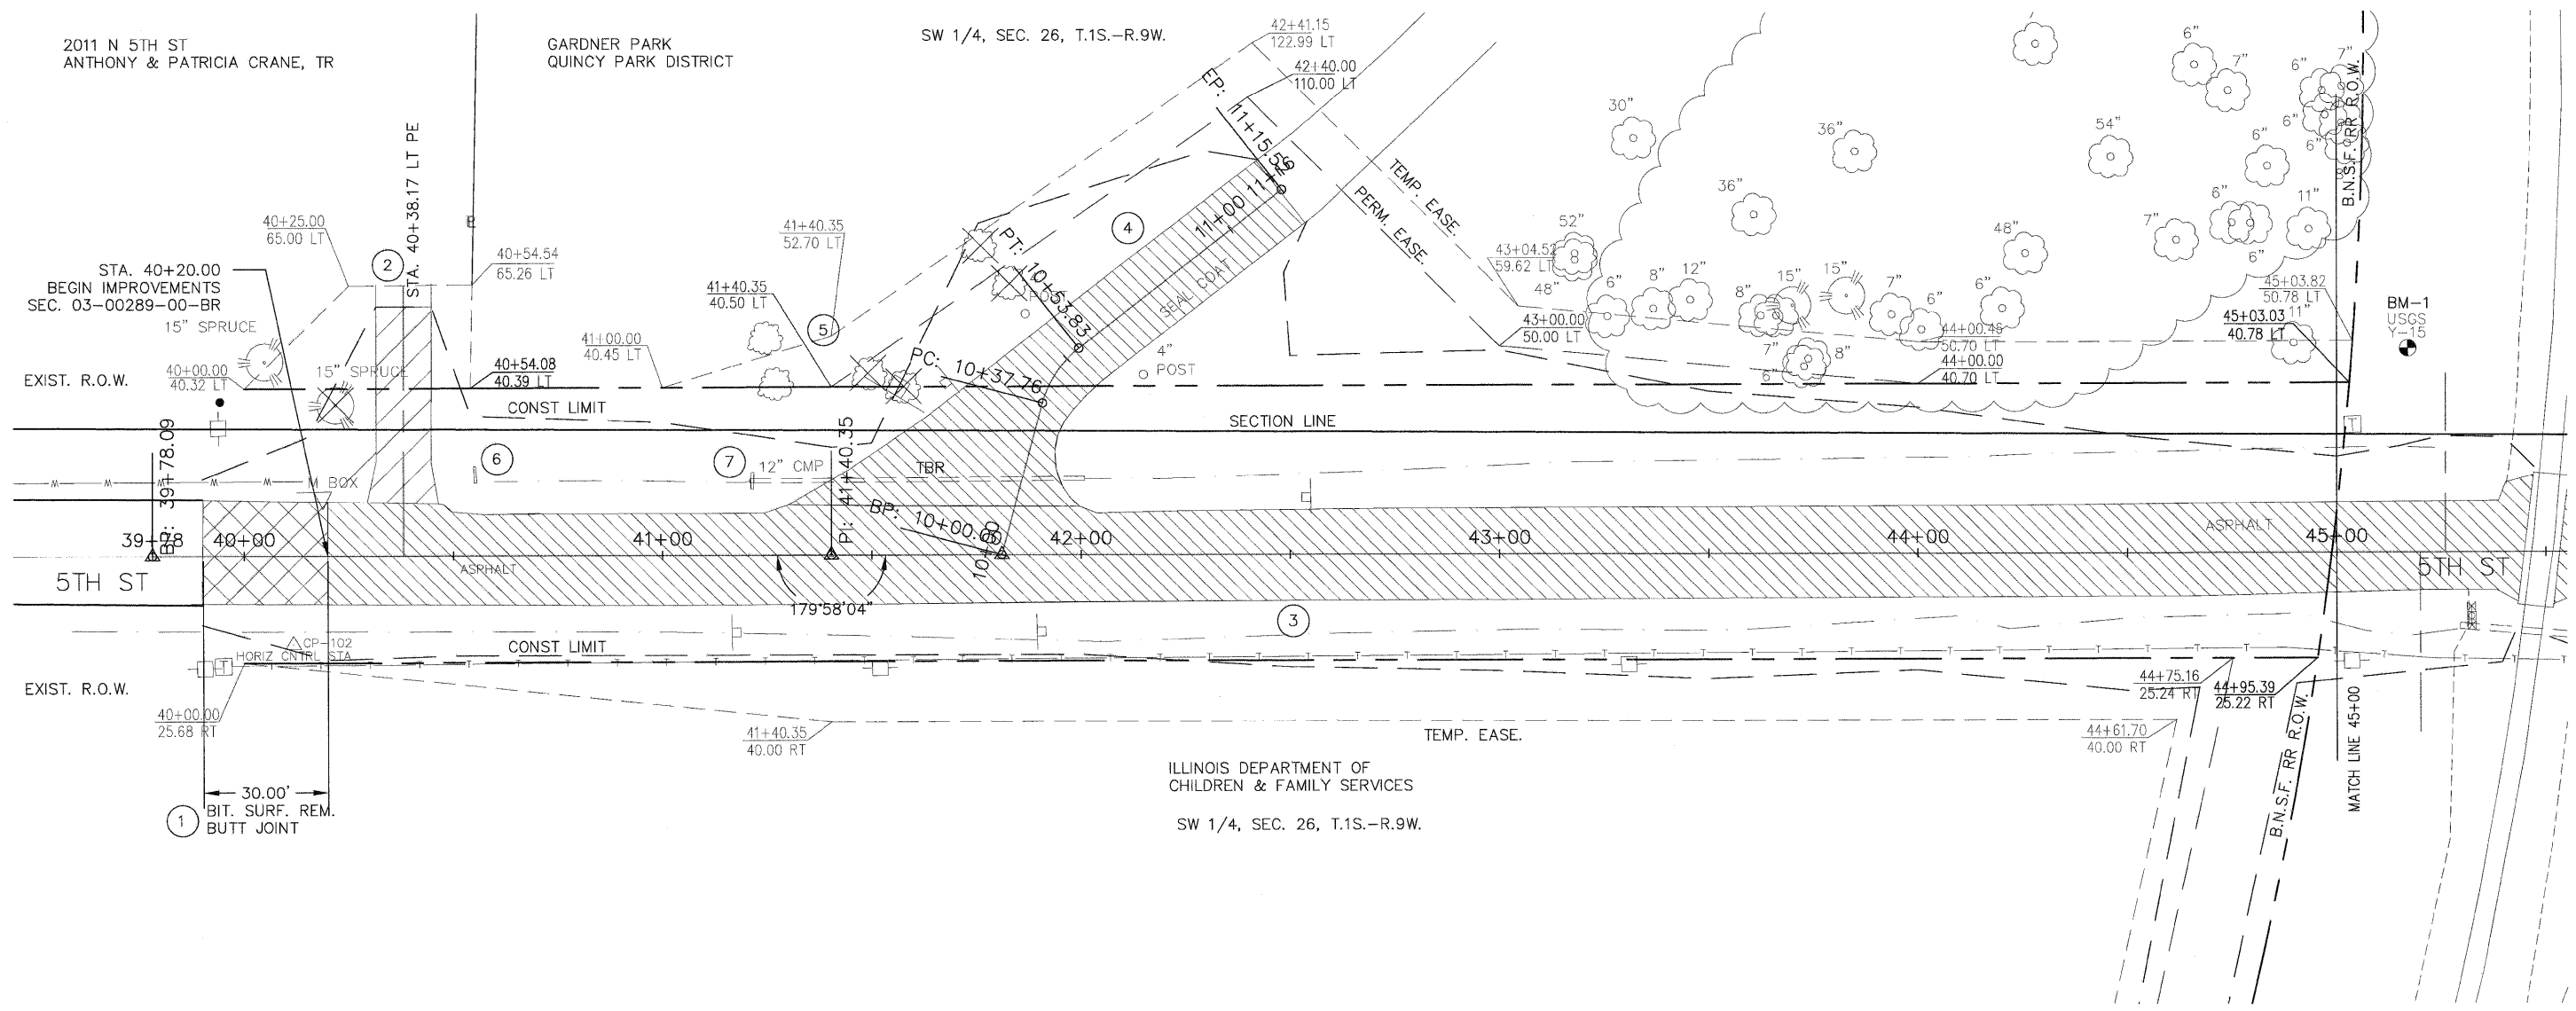

- ① STA. 39+90.0 TO 40+20.0
83.3 SY - BIT. SURF. REM. - BUTT JOINT
- ② STA. 40+38.17, (12.7 TO 60.0' LT)
71.3 SY - DRIVEWAY PAVT REMOVAL (CONC)
- ③ STA. 40+20.00 - 45+00.00 5TH STREET
1,190.2 SY - PAVEMENT REMOVAL (ASPHALT)
- ④ STA. 10+12 - 11+16 GARDNER PARK RD
303 SY - PAVEMENT REMOVAL (SEAL COAT)
- ⑤ STA. 41+67, 42' LT
REMOVE & RE-ERECT GARDNER PARK SIGN
- ⑥ STA. 40+55, 20' LT
1 EA - CONC. HEADWALL TBR
- ⑦ STA. 41+21, 18' LT
1 EA - CONC. HEADWALL TBR

PSBA
 POEPPING, STONE, BACH & ASSOCIATES, INC.
 ARCHITECTS ENGINEERS PLANNERS SURVEYORS
 100 S 54TH ST, P.O. BOX 709 • QUINCY, IL 62306
 WITH OFFICES IN IKEOKUK, IOWA & HANNIBAL, MISSOURI
 www.psba.com • PHONE 877-223-4605

REVISIONS	
NAME	DATE

CITY OF QUINCY, ILLINOIS
 N. 5TH STREET BRIDGE
 REMOVAL OF IMPROVEMENTS
 SHEET 1 OF 3

SCALE: VERT. _____
 HORIZ. _____
 DATE _____

DRAWN BY: DBS
 CHECKED BY: AMW