
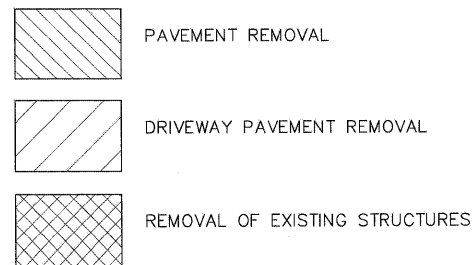


RTE.	SECTION	COUNTY	TOTAL SHEETS	SHEET NO.
N 5TH ST	03-00289-00-BR	ADAMS	90	24
STA.	45+00.00	TO STA.	50+00.00	
CONTRACT NO. 93542				

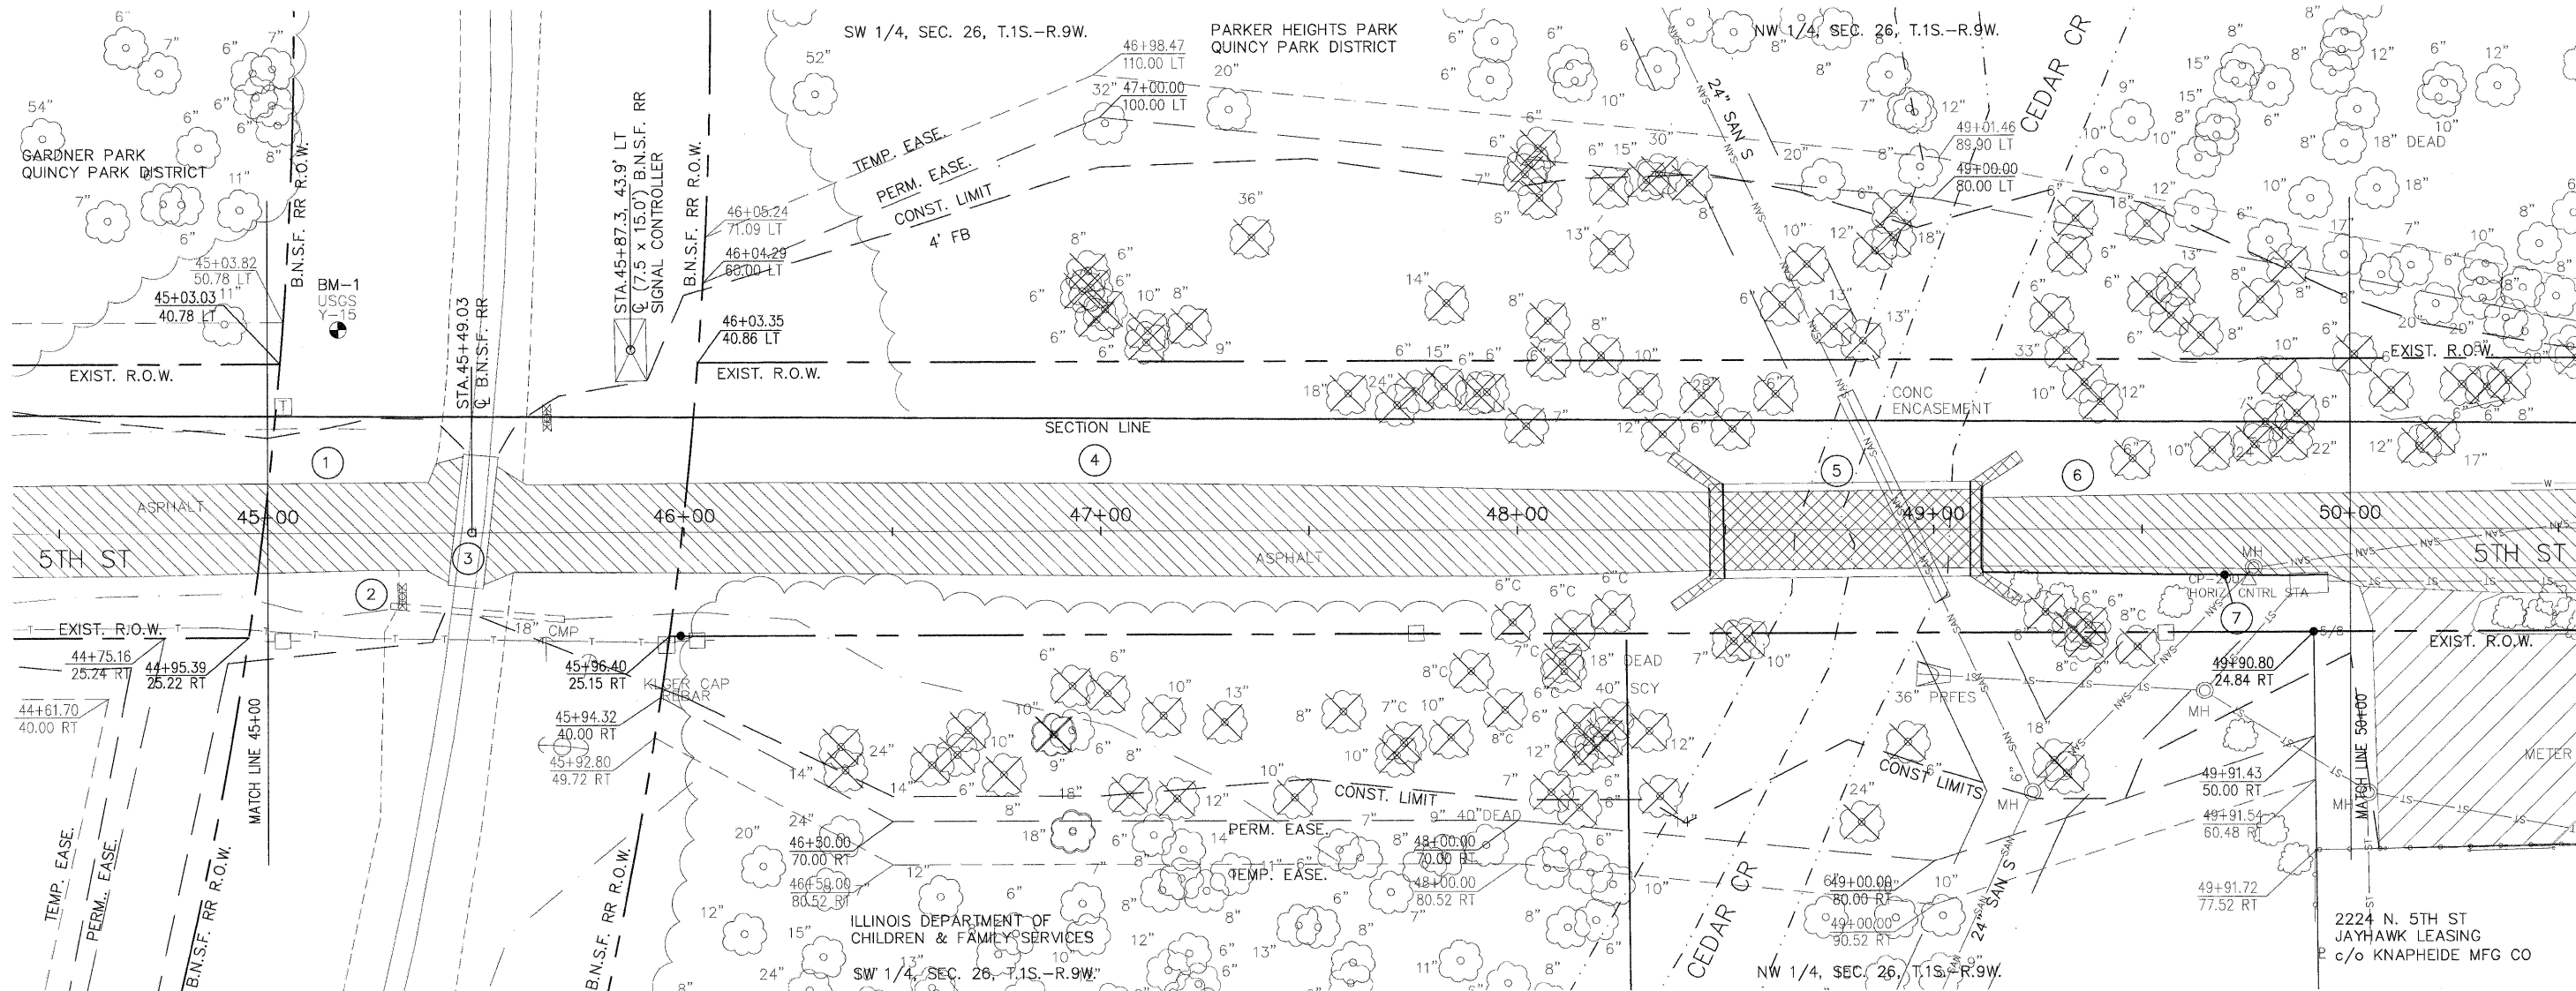

- TREE REMOVAL - SEE SCHEDULE OF QUANTITIES
- ① STA. 45+00.0 - 45+44.8 5TH STREET  
111.8 SY - PAVEMENT REMOVAL (ASPHALT)
- ② STA. 45+32.3, 15.3' RT EX R.R. SIGNAL  
TO BE RELOCATED (BY OTHERS)  
SEE SPECIAL PROVISIONS
- ③ STA. 45+46.5, 13.1' RT - 45+51.3, 18.6' LT  
(8.5 X 32.0') CONCRETE PANEL R.R. CROSSING  
TO BE RECONSTRUCTED (BY OTHERS)  
SEE SPECIAL PROVISIONS
- ④ STA. 45+53.3 - 48+46.3 5TH STREET  
705.7 SY - PAVEMENT REMOVAL (ASPHALT)
- ⑤ STA. 48+46.3 - 49+11.5 EX 5TH STREET BRIDGE  
REMOVAL OF STRUCTURES  
SEE SPECIAL PROVISIONS
- ⑥ STA. 49+11.5 - 50+00.0 5TH STREET  
188.5 SY - PAVEMENT REMOVAL (ASPHALT)
- ⑦ STA. 49+11.8 RT - 49+94.6 16' RT (5TH ST)  
83 FT - CONC CC&G REMOVAL

**PSBA**  
 POEPPING, STONE, BACH & ASSOCIATES, INC.  
 ARCHITECTS ENGINEERS PLANNERS SURVEYORS  
 100 S 54TH ST, P.O. BOX 709 • QUINCY, IL 62306  
 WITH OFFICES IN IKEOKUK, IOWA & HANNIBAL, MISSOURI  
 www.psba.com • PHONE 877-223-4605

REVISIONS	
NAME	DATE

CITY OF QUINCY, ILLINOIS  
 N. 5TH STREET BRIDGE  
 REMOVAL OF IMPROVEMENTS  
 SHEET 2 OF 3

SCALE: VERT.      DRAWN BY: DBS  
 DATE              HORIZ.              CHECKED BY: AMW

5th ST - REMOVALS - SHEET 2 OF 3