


RTE.	SECTION	COUNTY	TOTAL SHEETS	SHEET NO.
N 5TH ST	03-00289-00-BR	ADAMS	90	61
KNAPHEIDE PARKING LOT RECONSTRUCTION DETAILS				
CONTRACT NO. 93542				

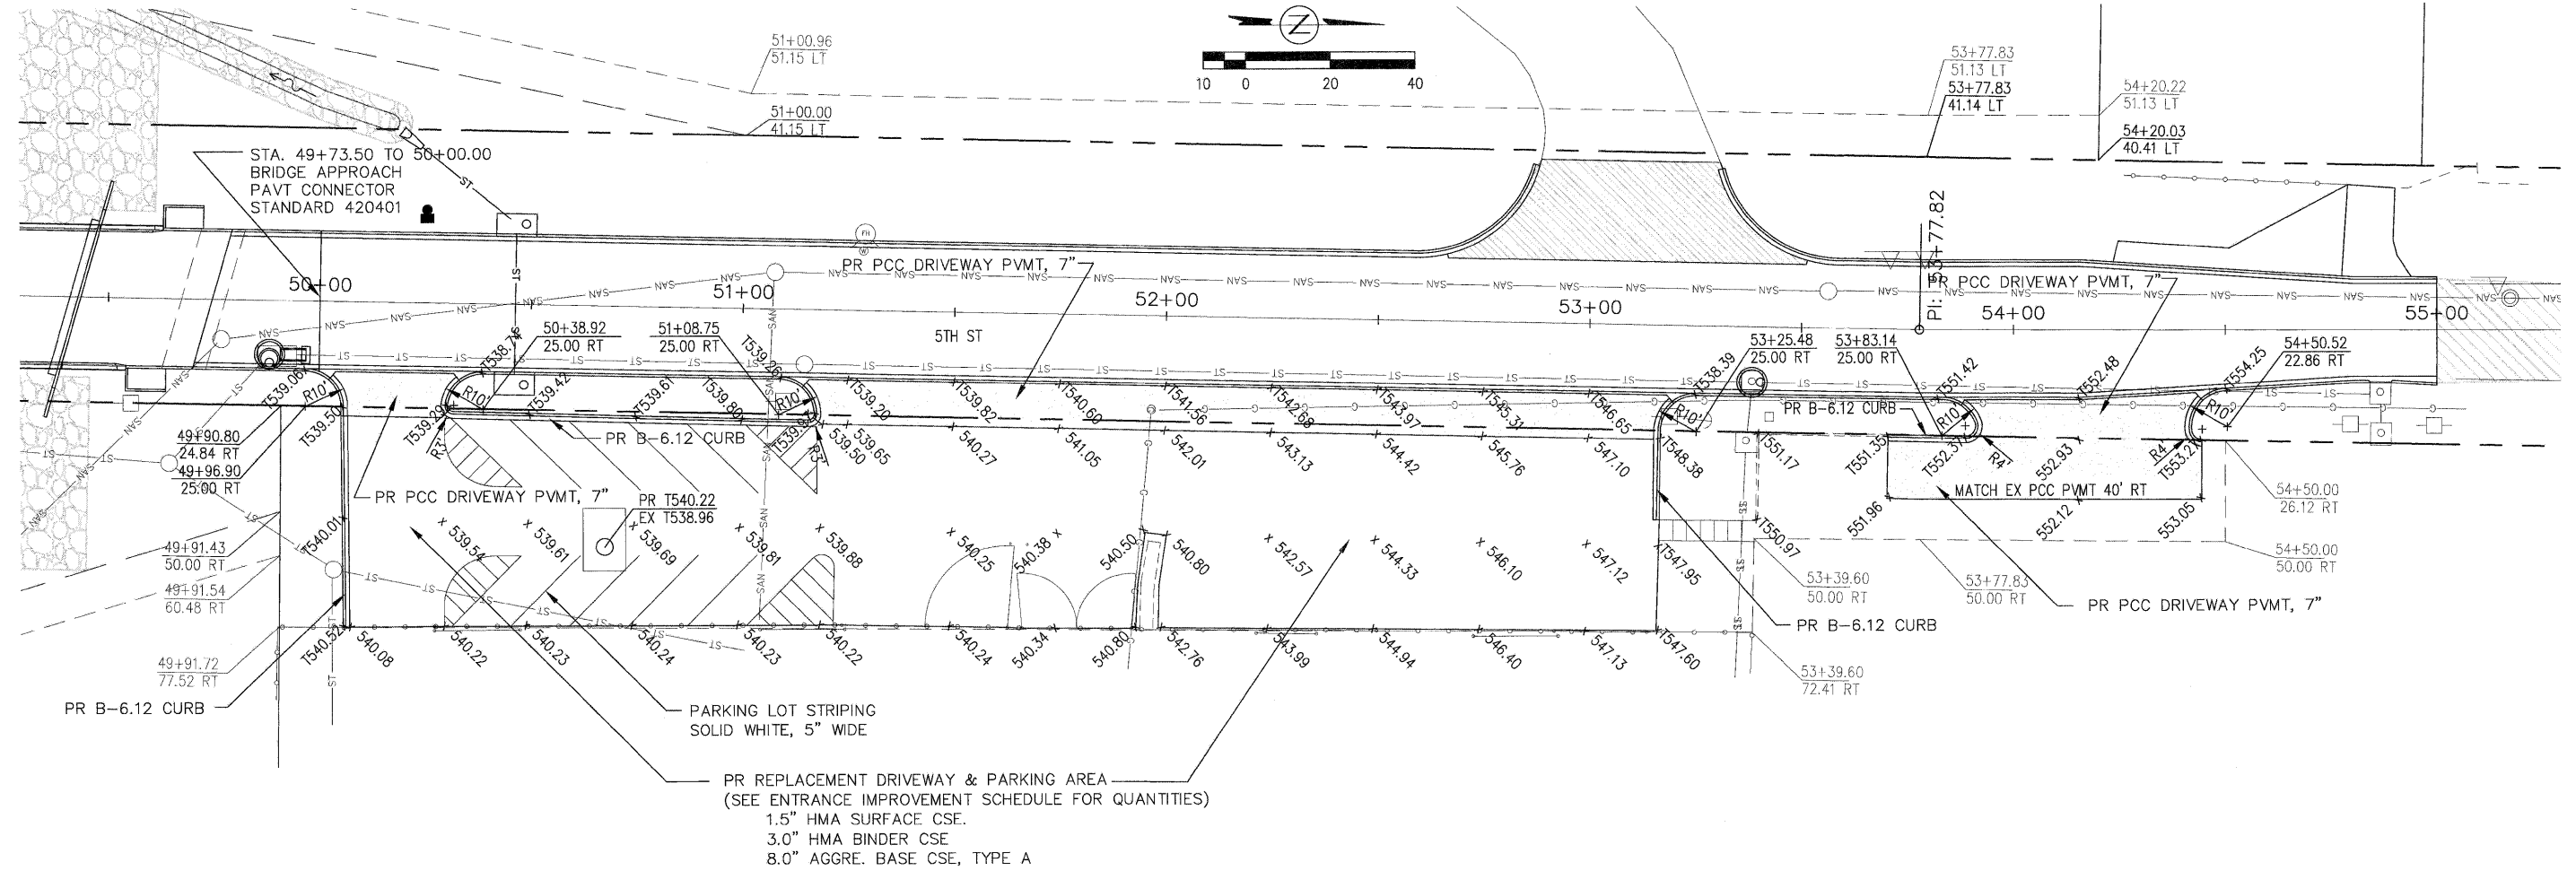

DETAIL - RECONSTRUCTION OF KNAPHEIDE MFG. PARKING LOT

GENERAL NOTES FOR REMOVAL OF KNAPHEIDE PARKING LOT

COORDINATE PARKING LOT RECONSTRUCTION WITH KNAPHEIDE MFG. CO.
CONTACT PERSON: ERIC JAMES, FACILITY MANAGER 217-223-1848

PSBA
POEPPING, STONE, BACH & ASSOCIATES, INC.
ARCHITECTS ENGINEERS PLANNERS SURVEYORS
100 S 54TH ST, P.O. BOX 708 • QUINCY, IL 62306
WITH OFFICES IN IKEOKUK, IOWA & HANNIBAL, MISSOURI
www.psba.com • PHONE 877-223-4605

REVISIONS	
NAME	DATE

CITY OF QUINCY, ILLINOIS
N. 5TH STREET BRIDGE
MISC. DETAIL
KNAPHEIDE PARKING LOT
RECONSTRUCTION
SCALE: VERT. _____
DATE: _____ HORIZ. _____
DRAWN BY: DBS
CHECKED BY: AMW