


RTE.	SECTION	COUNTY	TOTAL SHEETS	SHEET NO.
N 5TH ST	03-00289-00-BR	ADAMS	90	71

STA. 45+49.1

CONTRACT NO. 93542

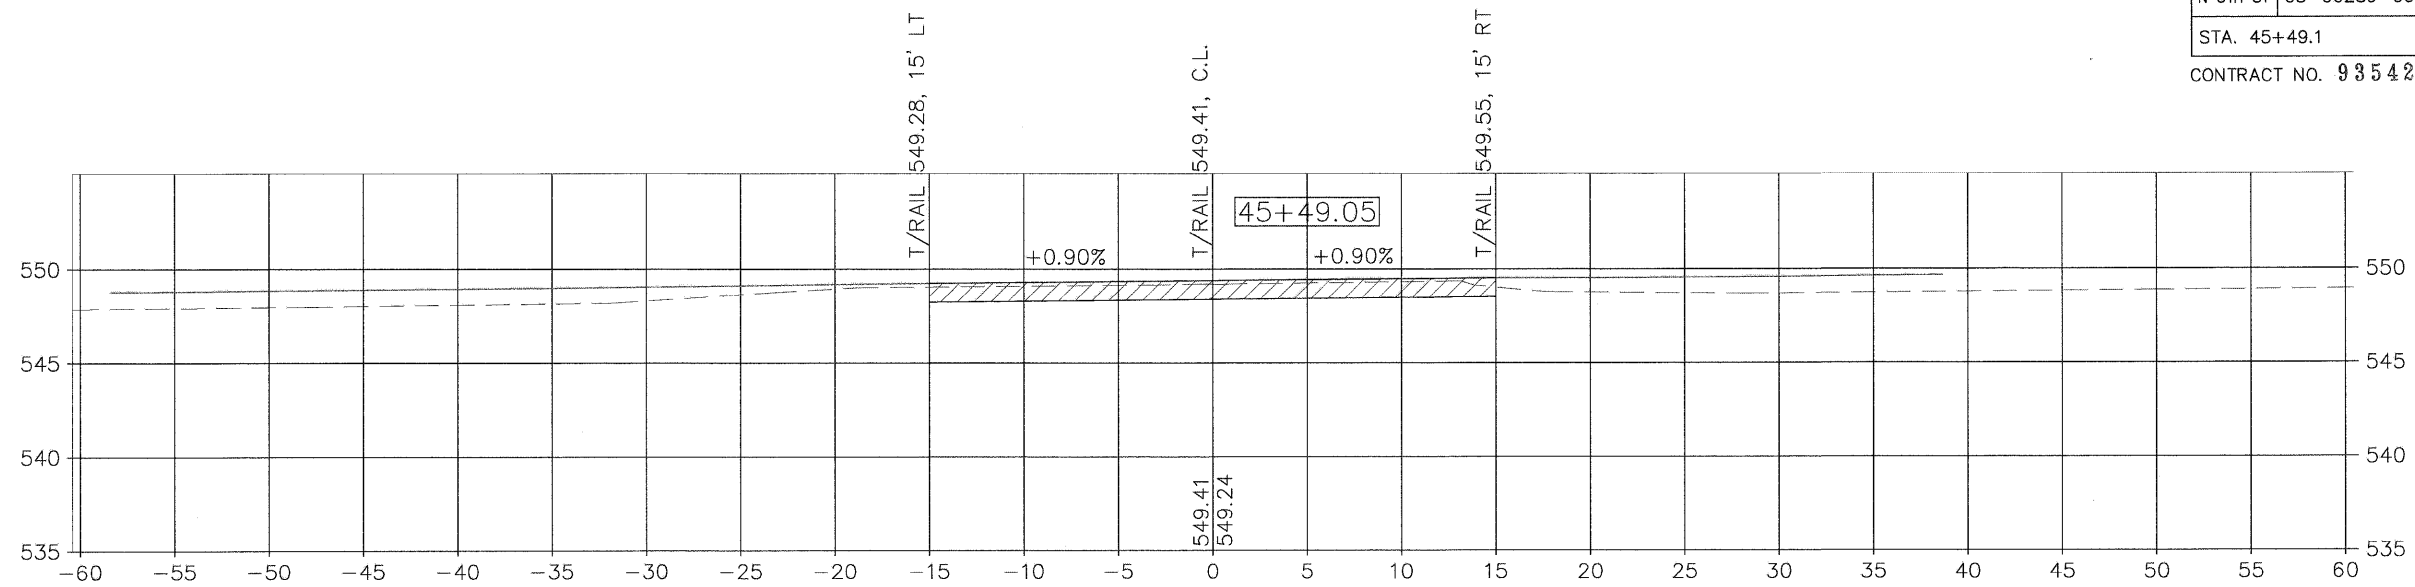

NOTE: THE TOP OF RAIL ELEVATIONS WERE OBTAINED ON NOVEMBER 2009. FIELD VERIFY TOP OF RAIL ELEVATIONS AT TIME OF CONSTRUCTION AND CONTACT ENGINEER FOR REQUIRED PROFILE ADJUSTMENTS TO MATCH TOP OF RAIL ELEVATIONS.

45+53.30

C= 30  
F= 0

NOTE: STA. 45+40.78 TO STA. 45+57.32  
CONCRETE PAVEMENT OMISSION FOR STANDARD 420501  
PCC PAVEMENT ADJACENT TO RAILROAD GRADE CROSSING

45+44+80

C= 30  
F= 0

25-FT REMOVE ADVERSE CROWN TO MATCH TOP OF RAIL  
STA. 45+19.77 (NORMAL CROWN) TO STA. 45+44.77 (FULL S.E.)  
STA. 45+53.29 (FULL S.E.) TO STA. 45+78.29 (NORMAL CROWN)