


RTE.	SECTION	COUNTY	TOTAL SHEETS	SHEET NO.
N 5TH ST	03-00289-00-BR	ADAMS	90	87
STA. 53+00.0		TO STA. 53+50.0		
CONTRACT NO. 93542				



53+16.74 LT (5TH) = 10+00.00 (PARKER HTS. RD)
 SEE INTERSECTION DETAIL SHEET

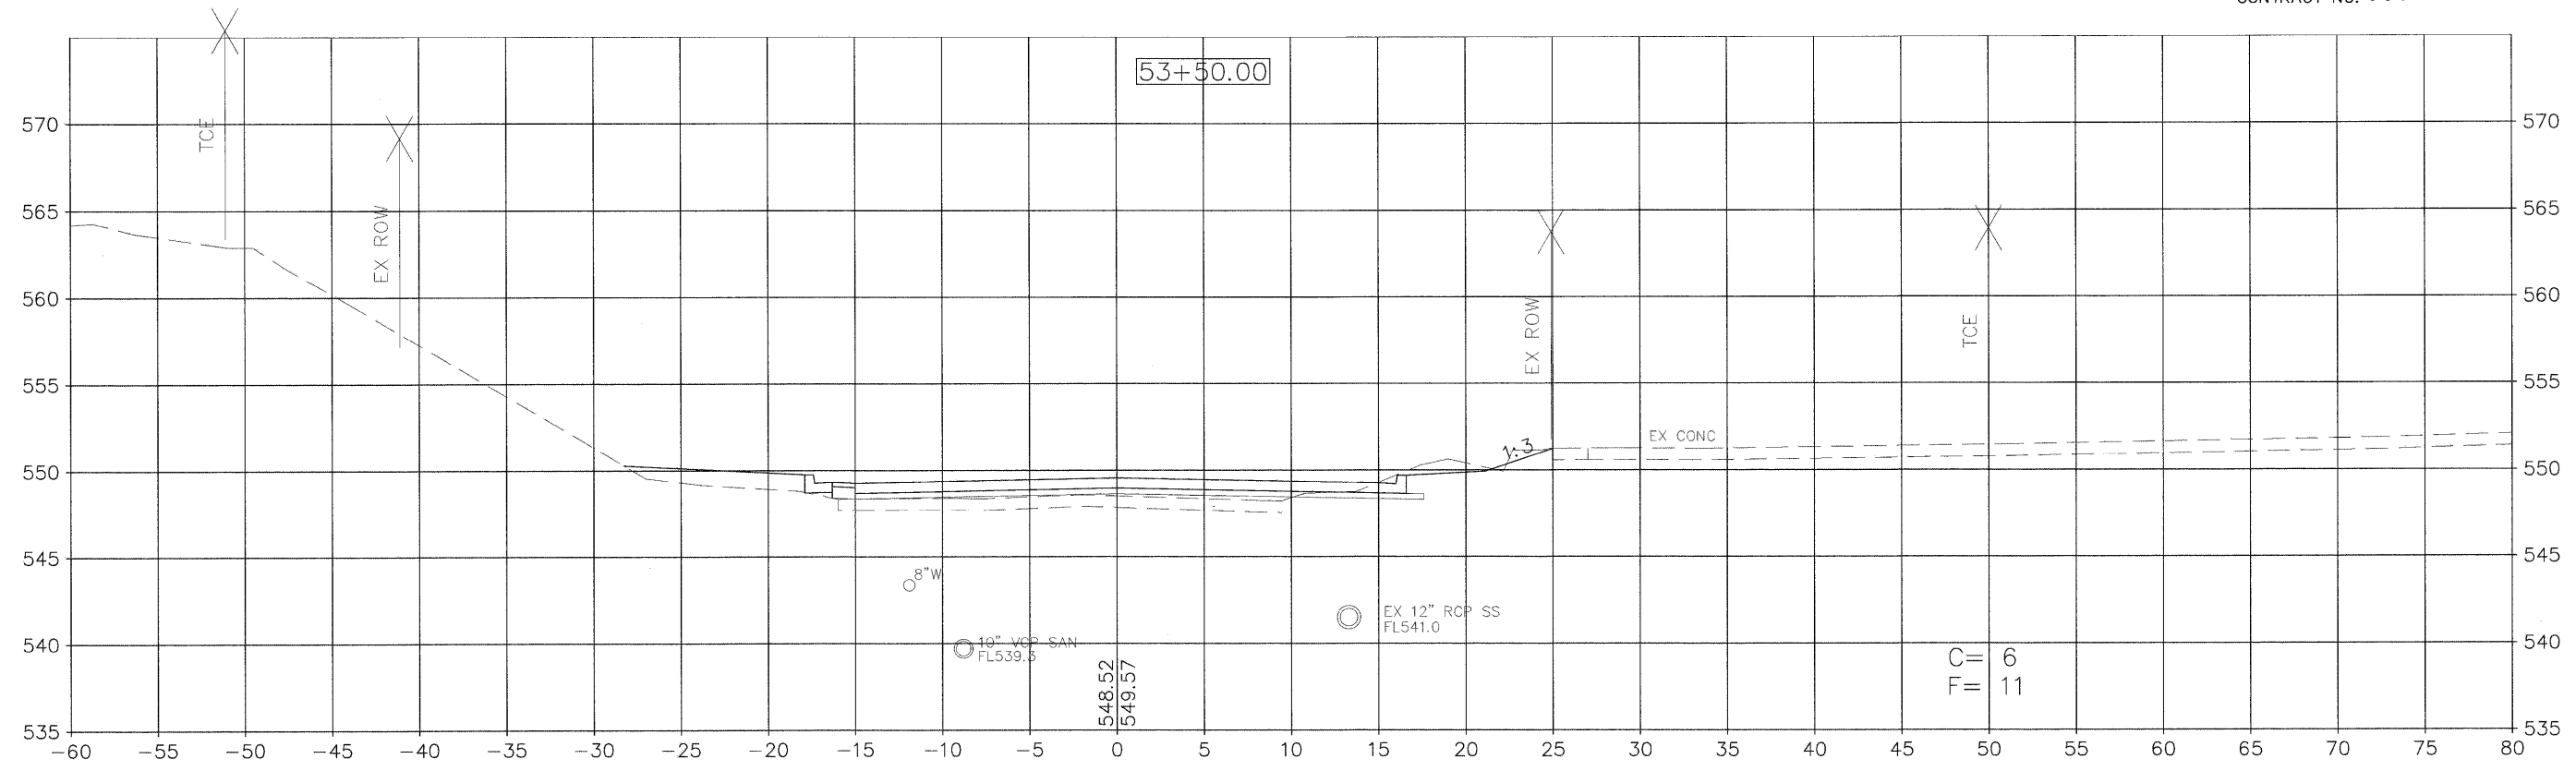