



TYPICAL CROSS SECTIONS

STA 60+08 TO STA 139+79
 STA 152+10 TO STA 349+86
 STA 366+02 TO STA 546+90

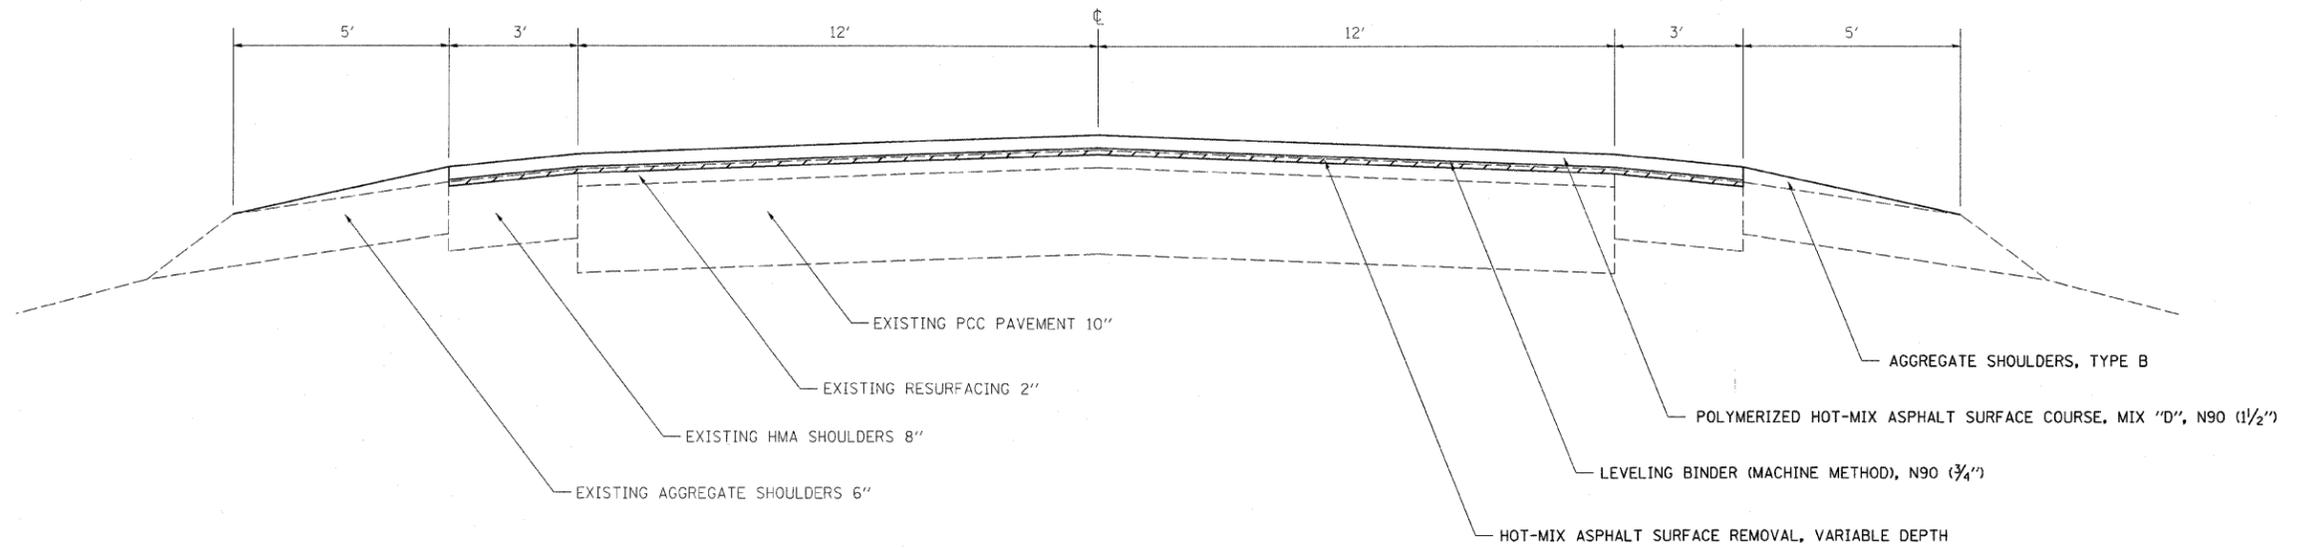

TYPICAL CROSS SECTIONS

STA 139+79 TO STA 141+48
 STA 144+83 TO STA 152+10

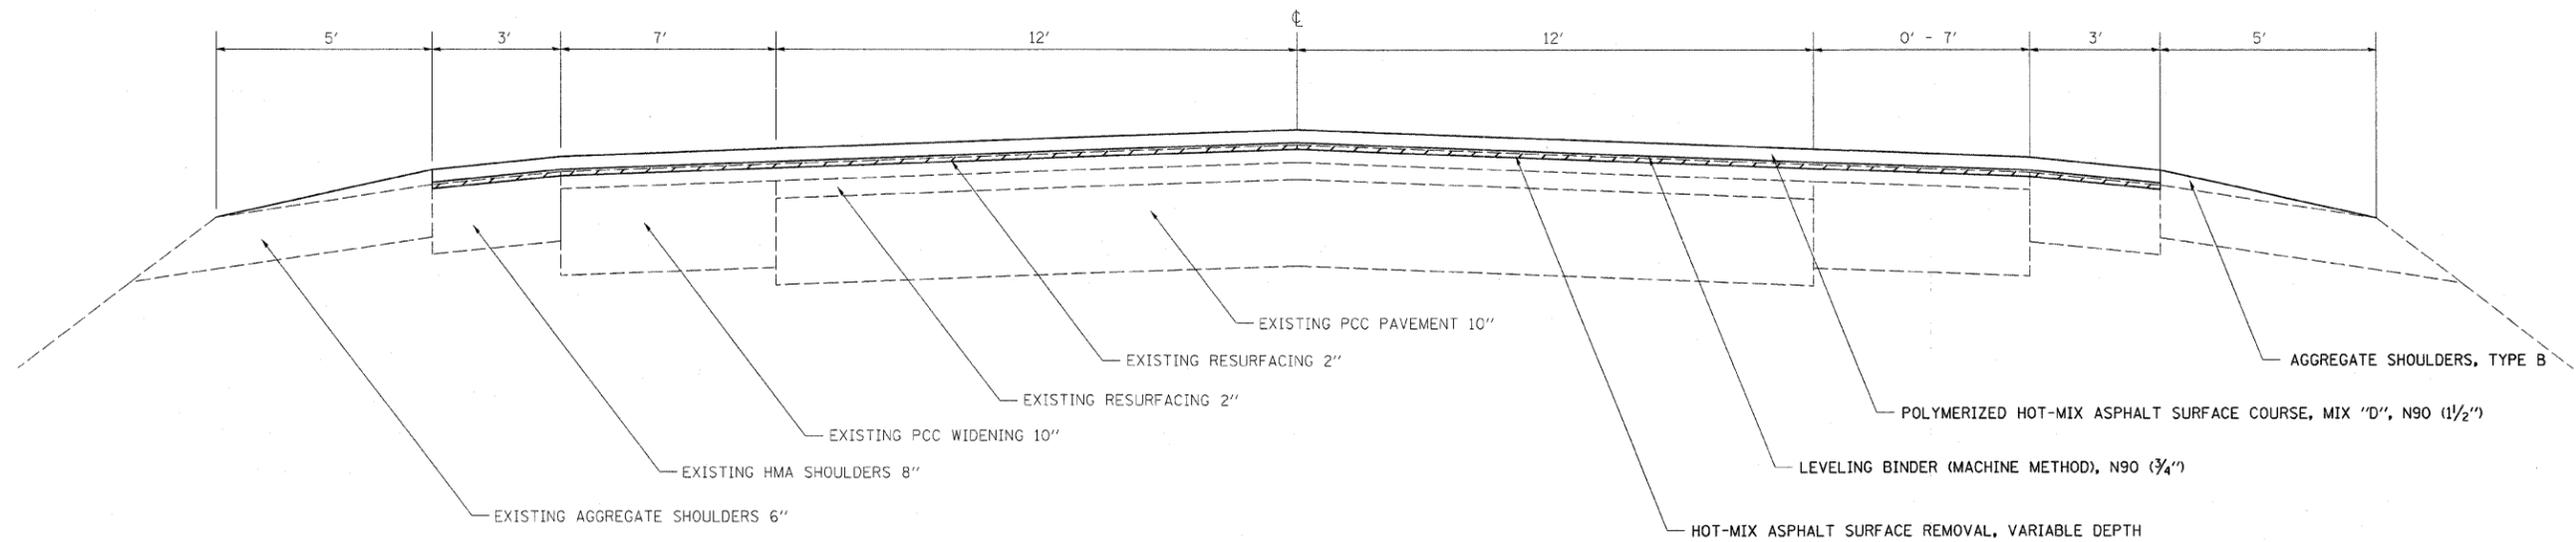

FILE NAME =	USER NAME = swartzw	DESIGNED -	REVISED -	STATE OF ILLINOIS DEPARTMENT OF TRANSPORTATION	TYPICAL CROSS SECTIONS			F.A.P. RTE.	SECTION	COUNTY	TOTAL SHEETS	SHEET NO.	
c:\pw_work\pvidat\swartzw\dms56917\d79	978-sht-typicals.dgn	DRAWN -	REVISED -		SCALE: NA	SHEET NO. 1 OF 5 SHEETS	STA.	TO STA.	327	(2-2,3-2,51-23)RS-1	LAWRENCE	40	4
	PLOT SCALE = 50.0000' / IN.	CHECKED -	REVISED -										
	PLOT DATE = 12/9/2010	DATE -	REVISED -						FED. ROAD DIST. NO.	ILLINOIS	FED. AID PROJECT		