



TYPICAL CROSS SECTIONS

STA 356+09 TO STA 359+07

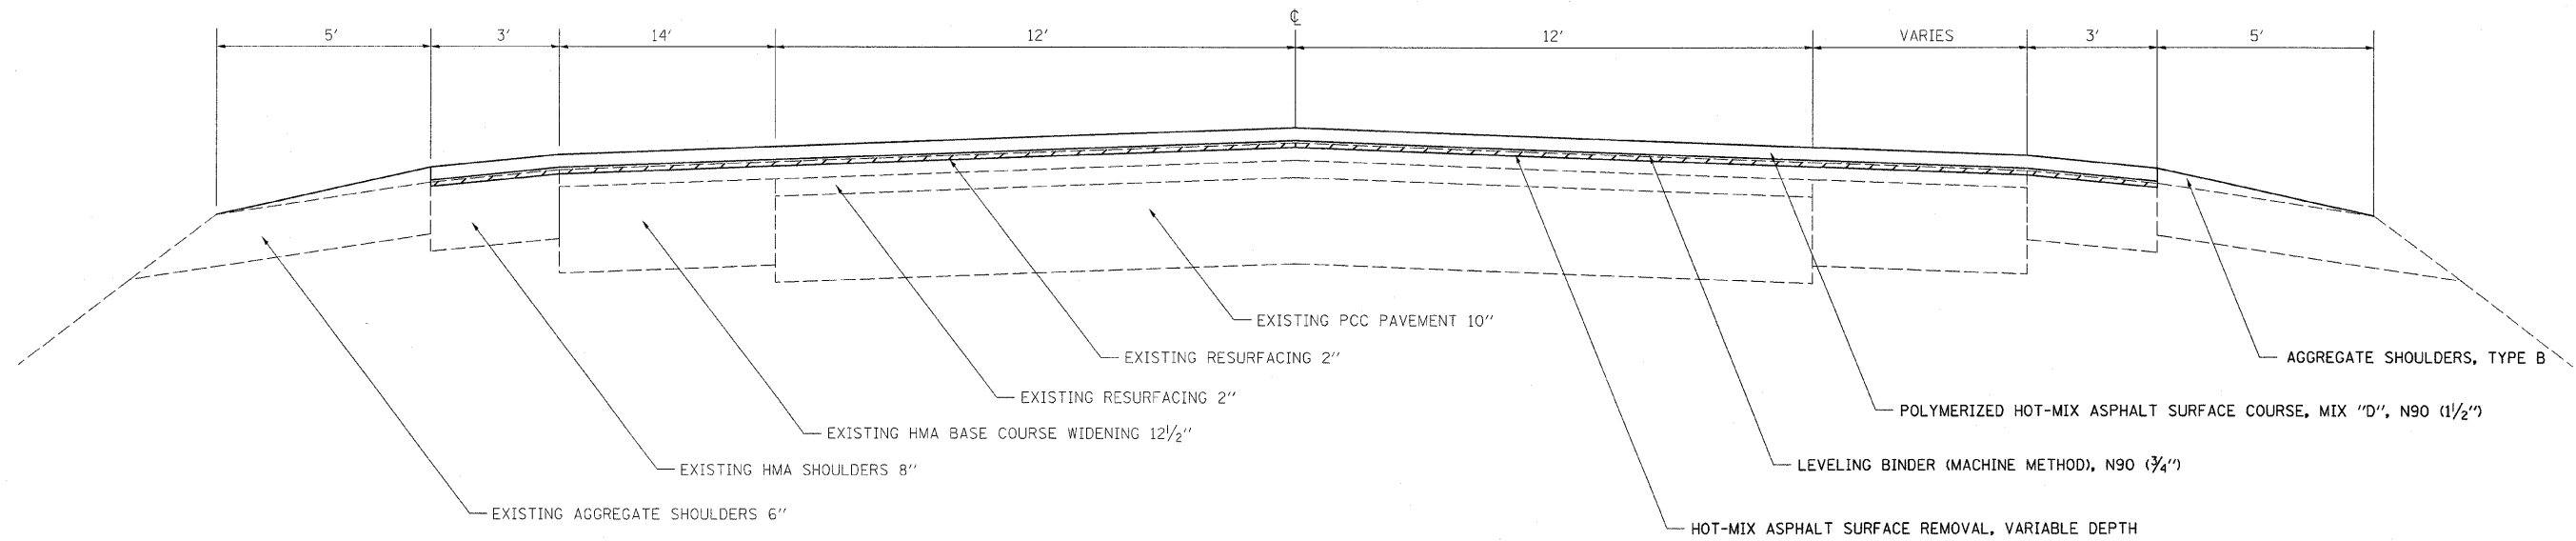

TYPICAL CROSS SECTIONS

STA 566+60 TO STA 570+50

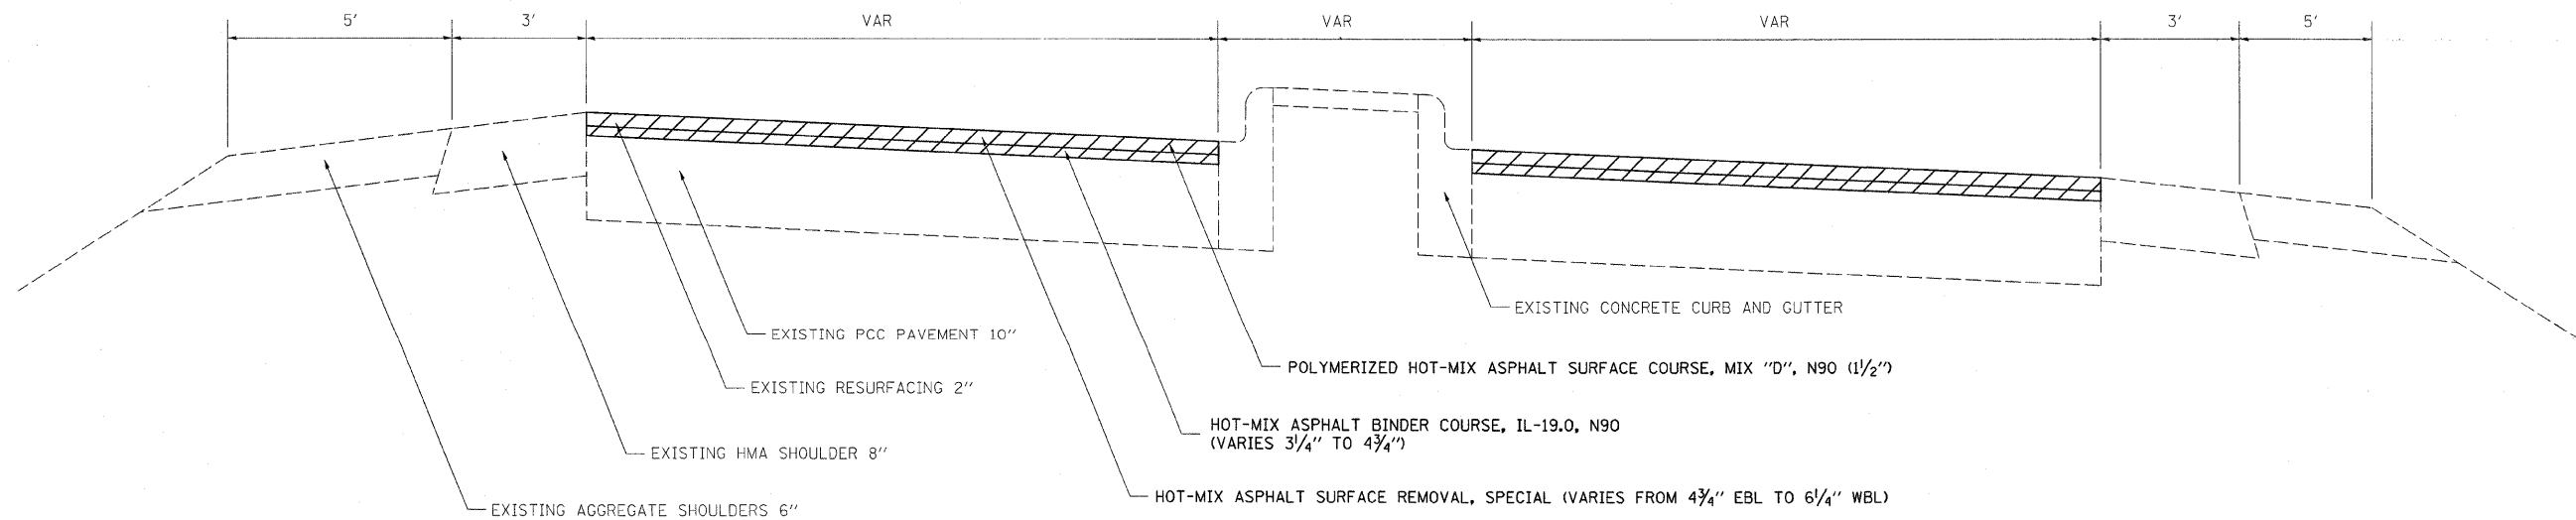

FILE NAME =	USER NAME = swartzrw	DESIGNED -	REVISED -	STATE OF ILLINOIS DEPARTMENT OF TRANSPORTATION	TYPICAL CROSS SECTIONS			F.A.P. RTE.	SECTION	COUNTY	TOTAL SHEETS	SHEET NO.
ci:\pw\work\pav\dot\swartzrw\dms56917\d794978-shr-typicals.dgn		DRAWN -	REVISED -		327	(2-2,3-2,51-23)RS-1	LAWRENCE	40	6			
PLOT SCALE = 50.0000' / IN.		CHECKED -	REVISED -		SCALE: NA SHEET NO. 3 OF 5 SHEETS STA. TO STA.			FED. ROAD DIST. NO.	ILLINOIS FED. AID PROJECT	CONTRACT NO. 94978		
PLOT DATE = 12/9/2010		DATE -	REVISED -									