



TYPICAL CROSS SECTIONS

STA 0+13 TO STA 30+30 (RAMP C)
STA 0+00 TO STA 13+00 (RAMP E)

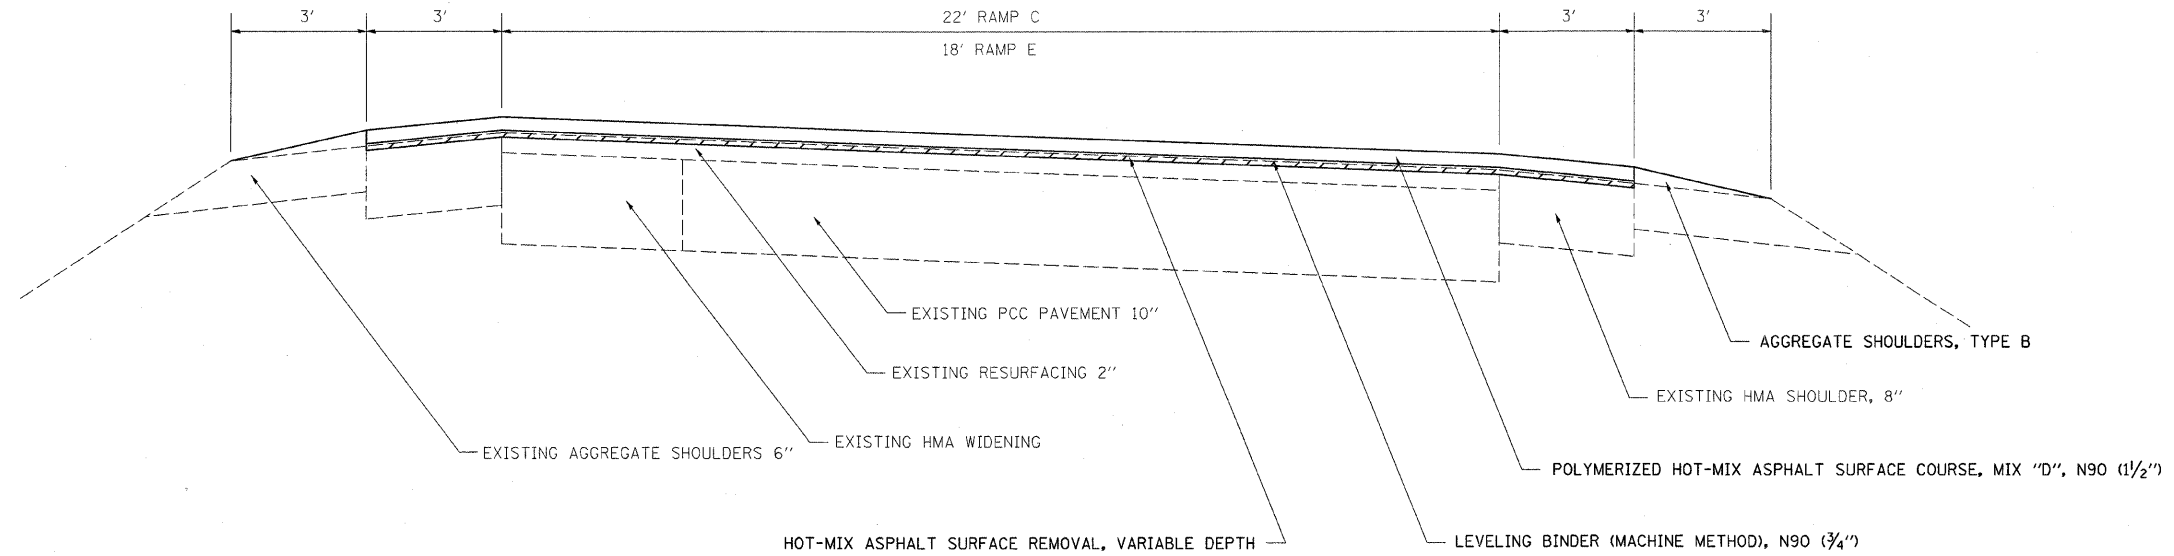

TYPICAL CROSS SECTIONS

STA 30+30 TO STA 36+50 (RAMP C)

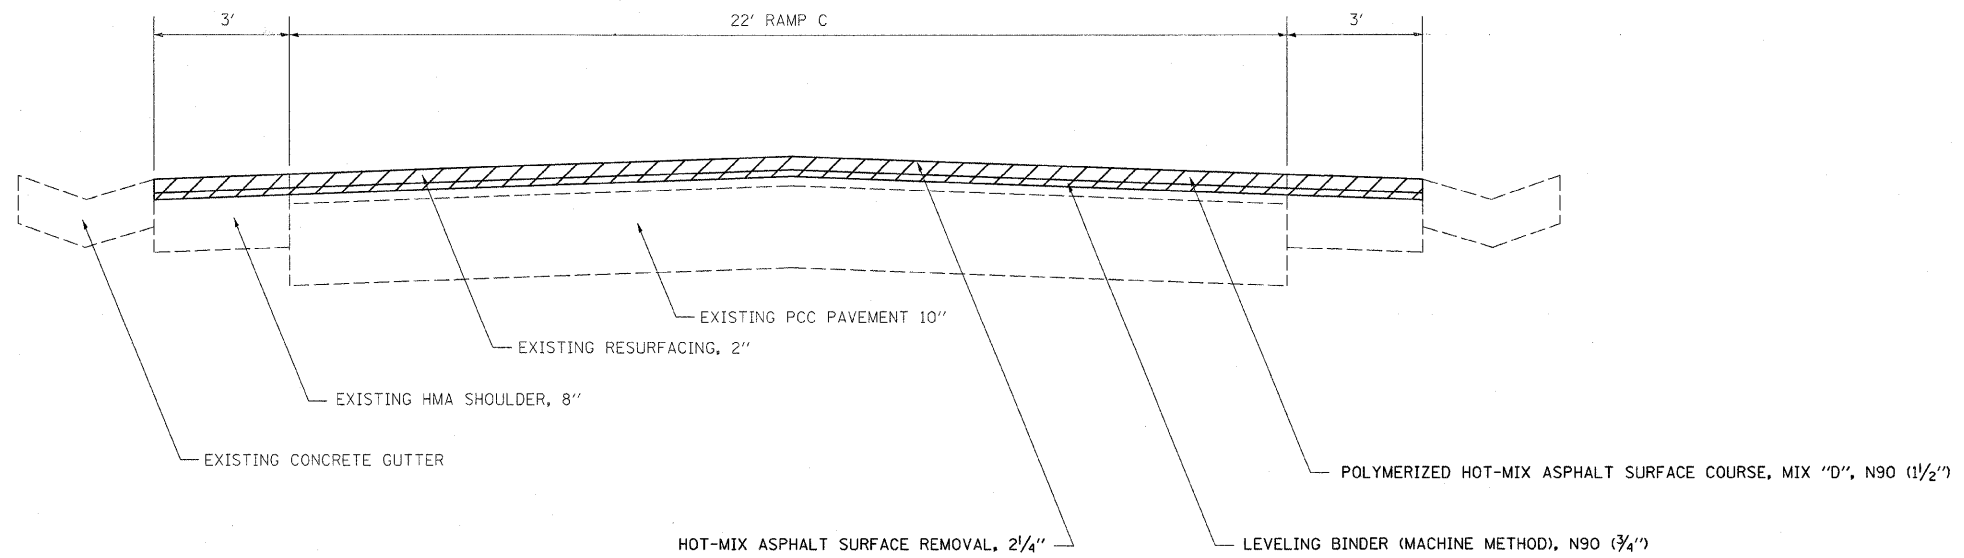

FILE NAME =	USER NAME = swartzrw	DESIGNED -	REVISED -	STATE OF ILLINOIS DEPARTMENT OF TRANSPORTATION	TYPICAL CROSS SECTIONS			F.A.P. RTE.	SECTION	COUNTY	TOTAL SHEETS	SHEET NO.	
c:\p\work\p\dot\swartzrw\dms56917\d79	978-sh-typicals.dgn	DRAWN -	REVISED -					327	(2-2,3-2,51-23)RS-1	LAWRENCE	40	7	
PLOT SCALE = 50,0000 ' / IN.	CHECKED -	REVISED -	REVISED -		SCALE: NA			SHEET NO. 4 OF 5 SHEETS		STA.	TO STA.	FED. ROAD DIST. NO.	ILLINOIS FED. AID PROJECT
PLOT DATE = 12/9/2010	DATE -	REVISED -	REVISED -		CONTRACT NO. 94978								