


TYPICAL CROSS SECTIONS

STA 1+00 TO STA 9+72 (RAMP A)
 STA 1+00 TO STA 9+55 (RAMP B)

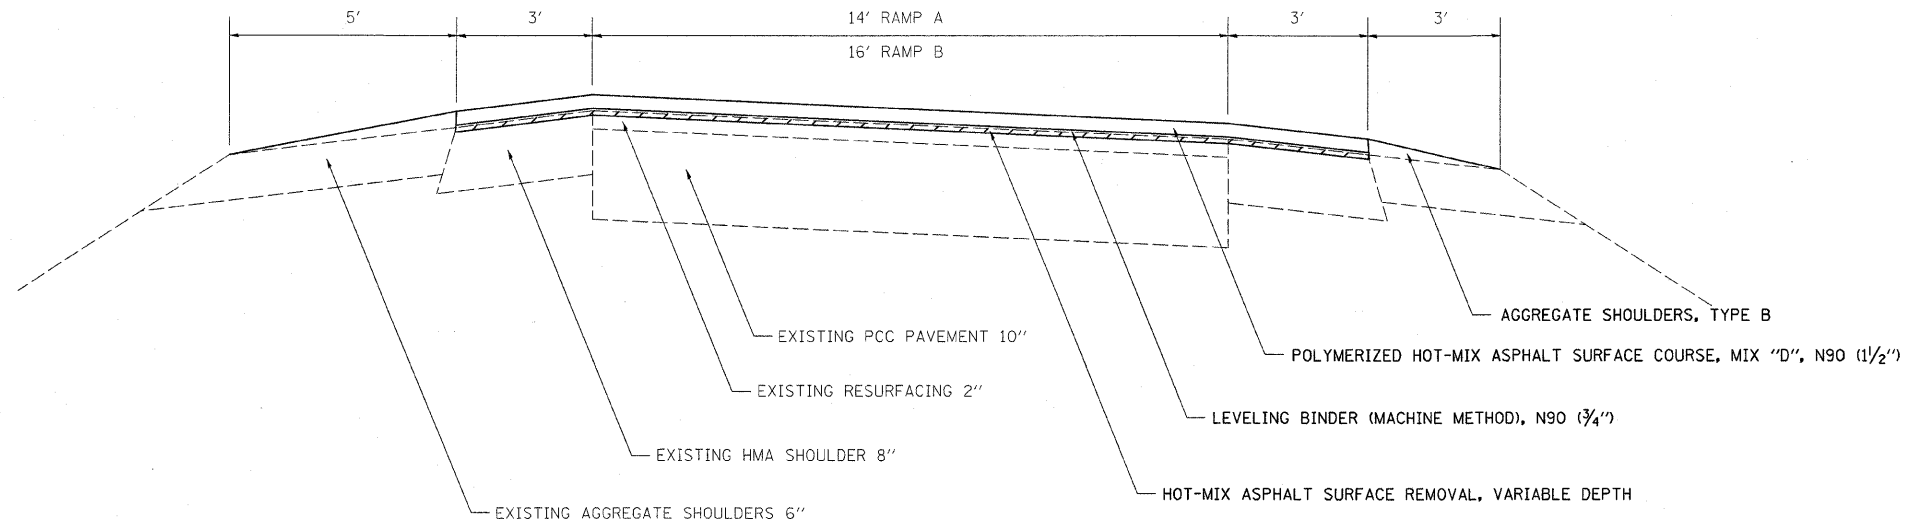

FILE NAME =	USER NAME = swartzw	DESIGNED -	REVISED -	STATE OF ILLINOIS DEPARTMENT OF TRANSPORTATION	TYPICAL CROSS SECTIONS		F.A.P. RTE.	SECTION	COUNTY	TOTAL SHEETS	SHEET NO.
ca\pw_work\pwidot\swartzw\dms56917\d794	978-shr-typicals.dgn	DRAWN -	REVISED -		327	(2-2,3-2,51-23)RS-1	LAWRENCE	40	8		
PLOT SCALE = 50.0000' / IN.	CHECKED -	REVISED -	REVISED -		CONTRACT NO. 94978						
PLOT DATE = 12/9/2010	DATE -	REVISED -	REVISED -		SCALE: NA	SHEET NO. 5 OF 5 SHEETS	STA. TO STA.	FED. ROAD DIST. NO.	ILLINOIS FED. AID PROJECT		