


DATE	
BY	
SURVEYED	
PLOTTED	
TEMPLATE	
NOTE BOOK	
AREAS CHECKED	
NO.	

DATE	
BY	
ORIGINAL SURVEY	
PLOTTED	
TEMPLATE	
NOTE BOOK	
AREAS CHECKED	
NO.	

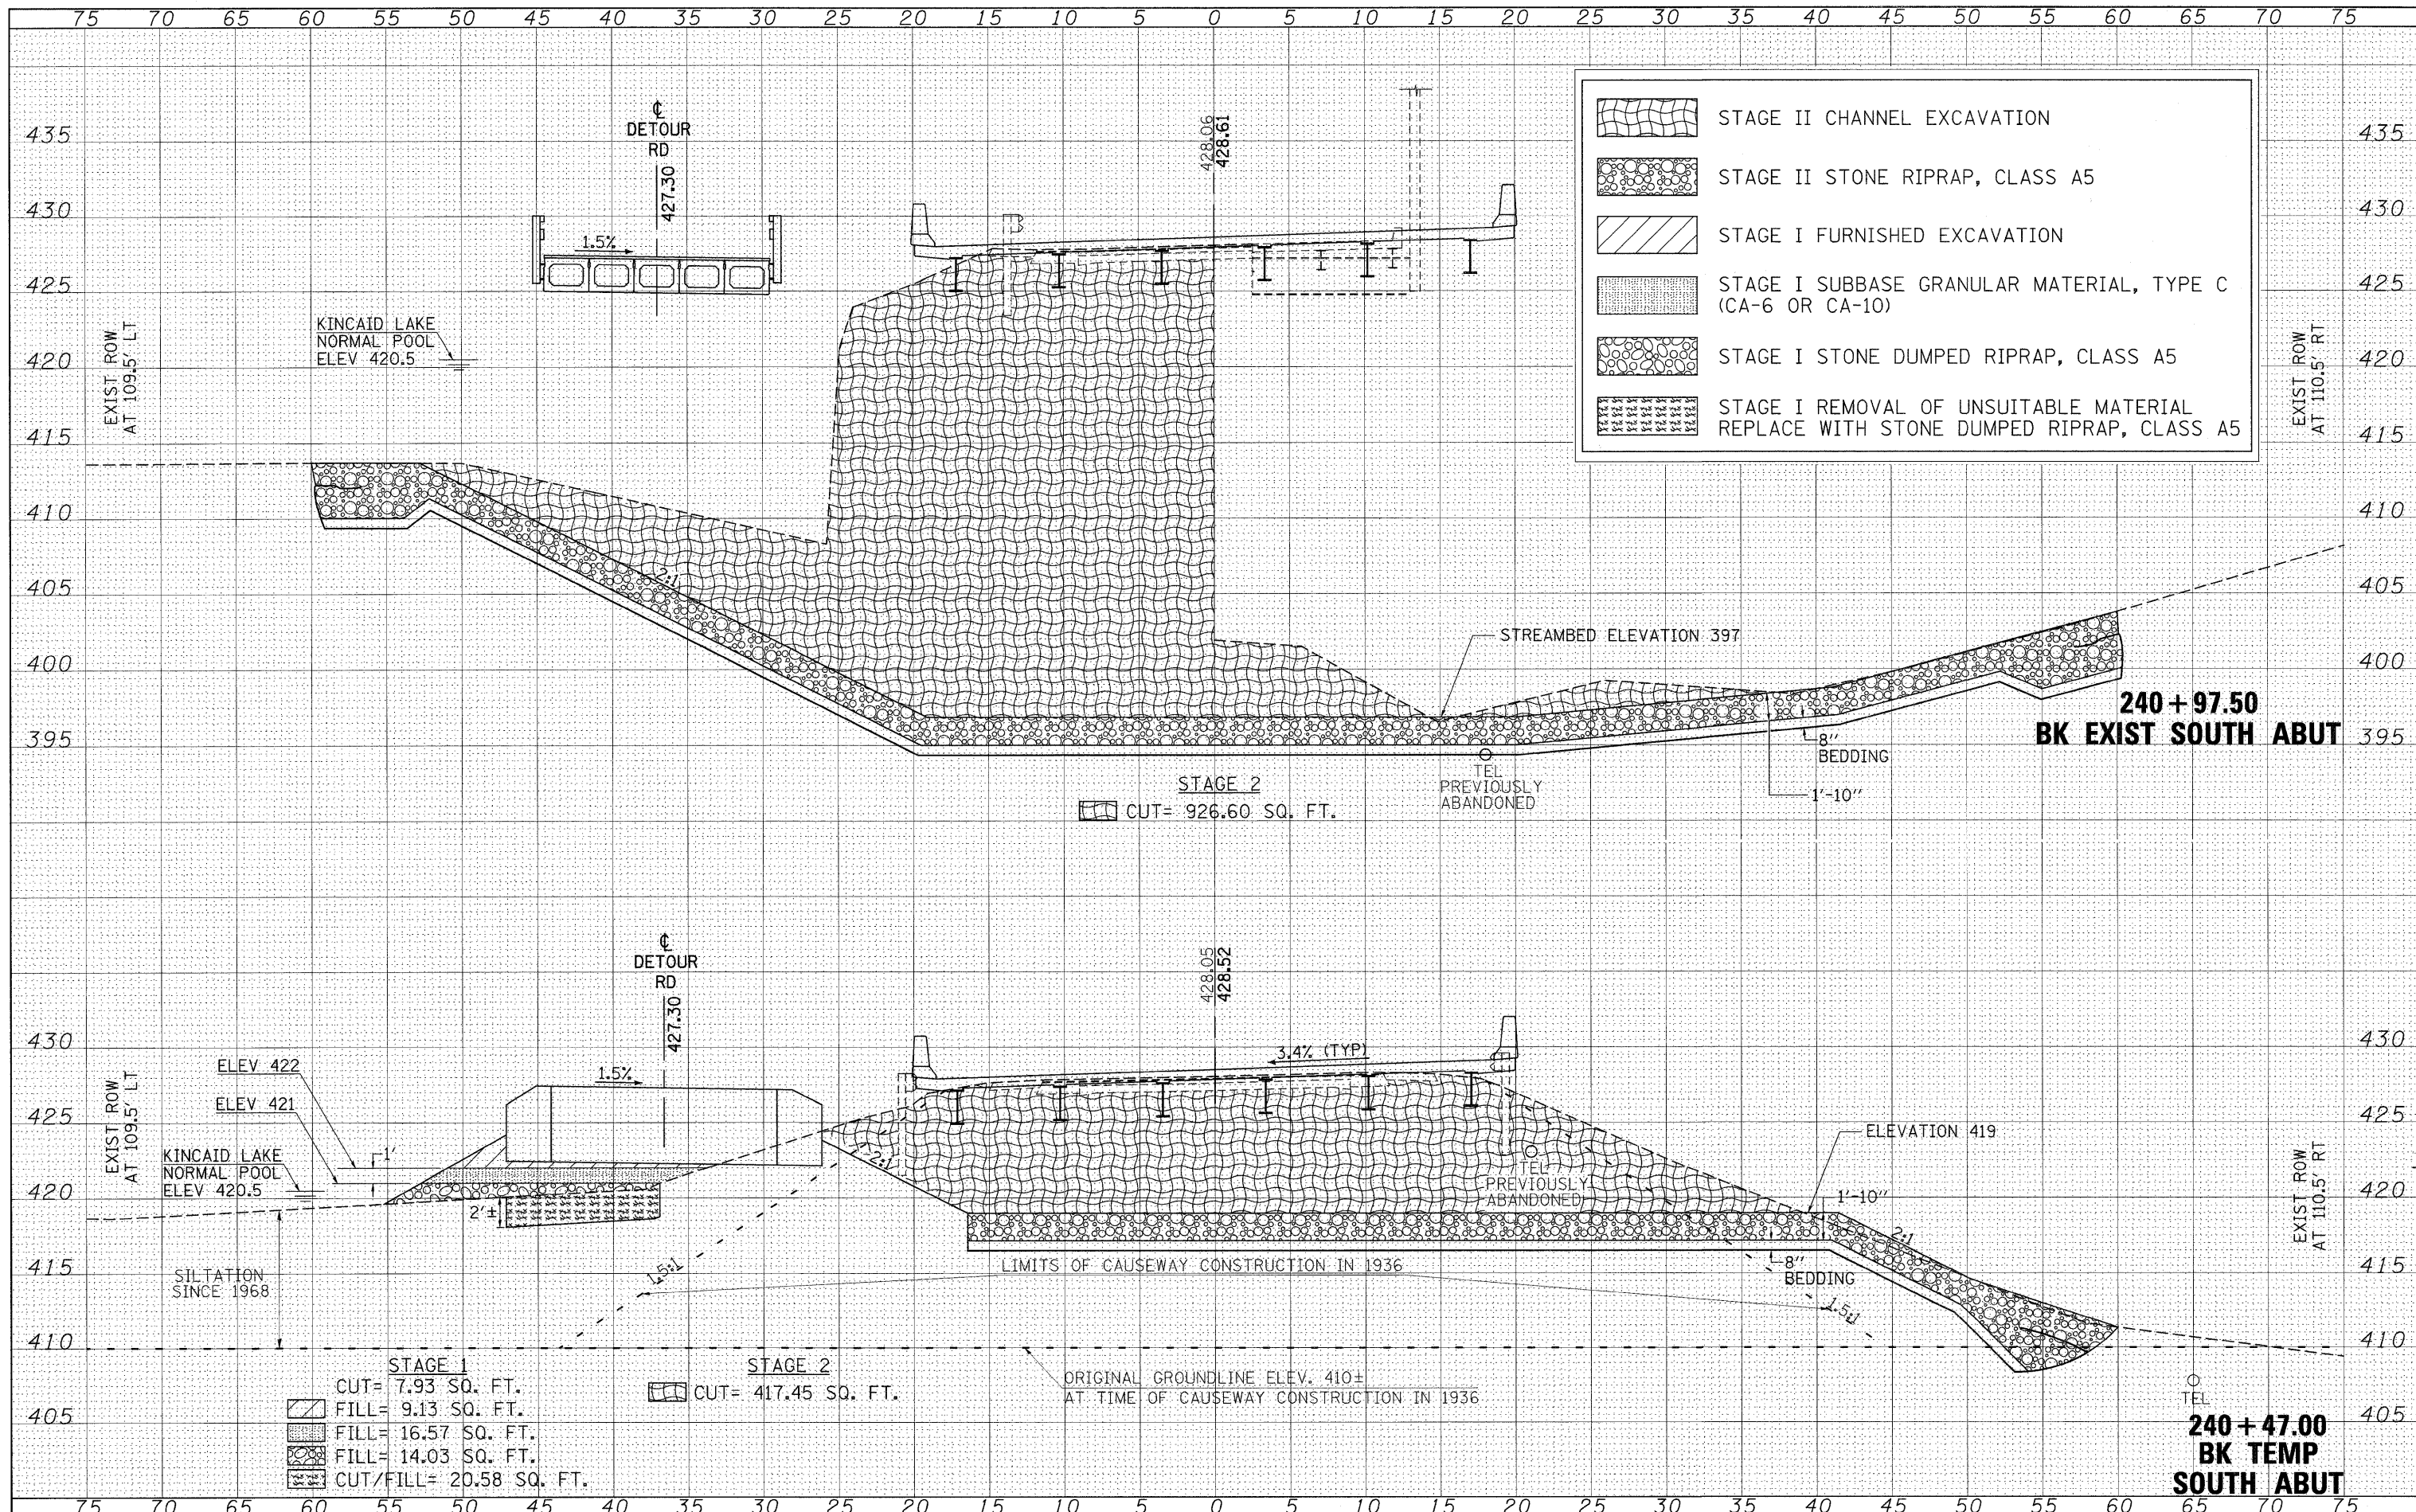

FILE NAME =	USER NAME = dickeron1m	DESIGNED -	REVISED -
ca:\pwork\pwork\dickeron1m\dms71840\98898.s	t:\il151vs.dgn	DRAWN -	REVISED -
		CHECKED -	REVISED -
		DATE -	REVISED -

STAGE 1	CUT= 7.93 SQ. FT.
FILL= 9.13 SQ. FT.	
FILL= 16.57 SQ. FT.	
FILL= 14.03 SQ. FT.	
CUT/FILL= 20.58 SQ. FT.	

STAGE 2	CUT= 417.45 SQ. FT.
---------	---------------------

**STATE OF ILLINOIS  
DEPARTMENT OF TRANSPORTATION**

<b>IL 151 CROSS SECTIONS STAGES I AND II</b>	
SCALE: 1"=5'	SHEET NO. OF SHEETS
STA. 240+47.00	TO STA. 240+97.50

F.A.S. RITE	SECTION	COUNTY	TOTAL SHEETS	SHEET NO.
1908	(13B)-2	JACKSON	71	21
CONTRACT NO. 98898			ILLINOIS FED. AID PROJECT	