


DATE	
BY	
FINAL SURVEY	SURVEYED
NOTE BOOK	PLOTTED
NO.	TEMPLATE
	AREAS
	CHECKED

DATE	
BY	
ORIGINAL SURVEY	SURVEYED
NOTE BOOK	PLOTTED
NO.	TEMPLATE
	AREAS
	CHECKED

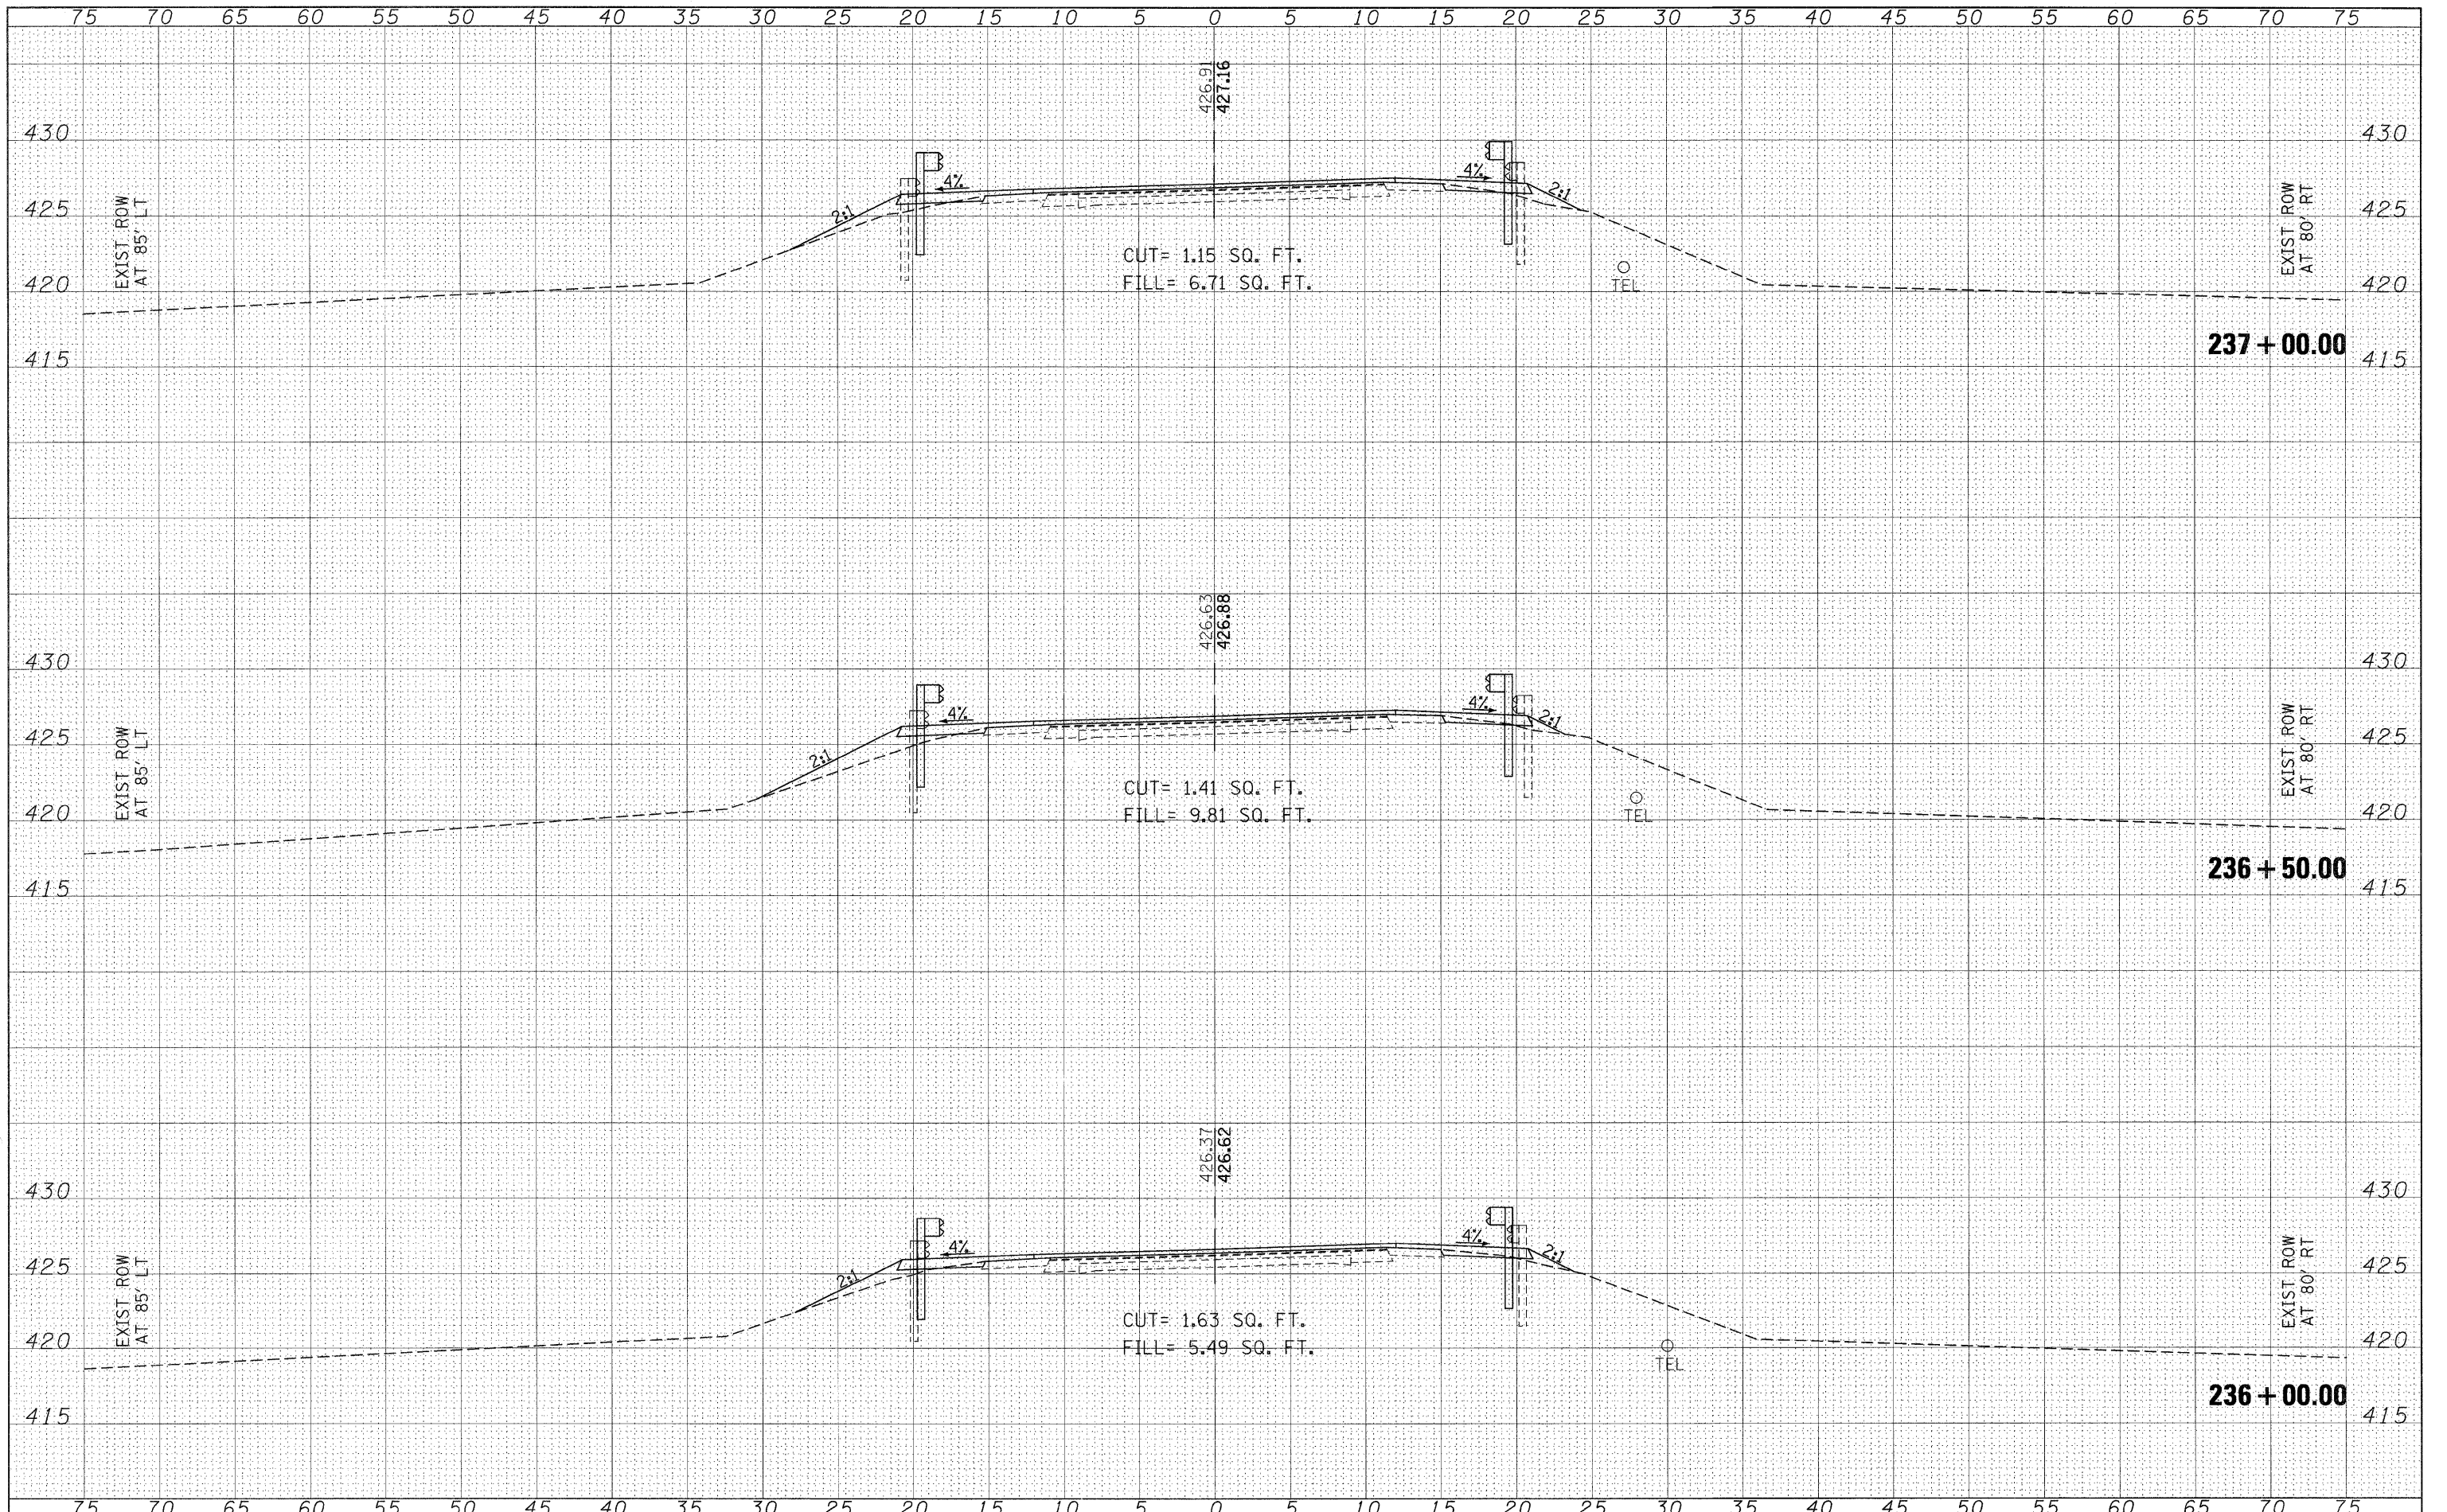

FILE NAME =
 ca:\pw_work\pudot\halsteadw\dms71840\98898.sh

USER NAME = halsteadw
 .1151xs.dgn
 PLOT SCALE = 5.0000 "/>

DESIGNED -
 DRAWN -
 CHECKED -
 DATE -

REVISED -
 REVISED -
 REVISED -
 REVISED -

**STATE OF ILLINOIS
 DEPARTMENT OF TRANSPORTATION**

**IL 151 CROSS SECTIONS
 STAGE III**

SCALE: 1"=5' SHEET NO. OF SHEETS STA. 236+00.00 TO STA. 237+00.00

F.A.S. RTE.	SECTION	COUNTY	TOTAL SHEETS	SHEET NO.
1908	(13B)-2	JACKSON	71	29
CONTRACT NO. 98898			ILLINOIS FED. AID PROJECT	