


FINAL SURVEY	SURVEYED	BY	DATE
NOTE BOOK	PLOTTED		
NO.	TEMPLATE		
	AREAS		
	CHECKED		

ORIGINAL SURVEY	SURVEYED	BY	DATE
NOTE BOOK	PLOTTED		
NO.	TEMPLATE		
	AREAS		
	CHECKED		

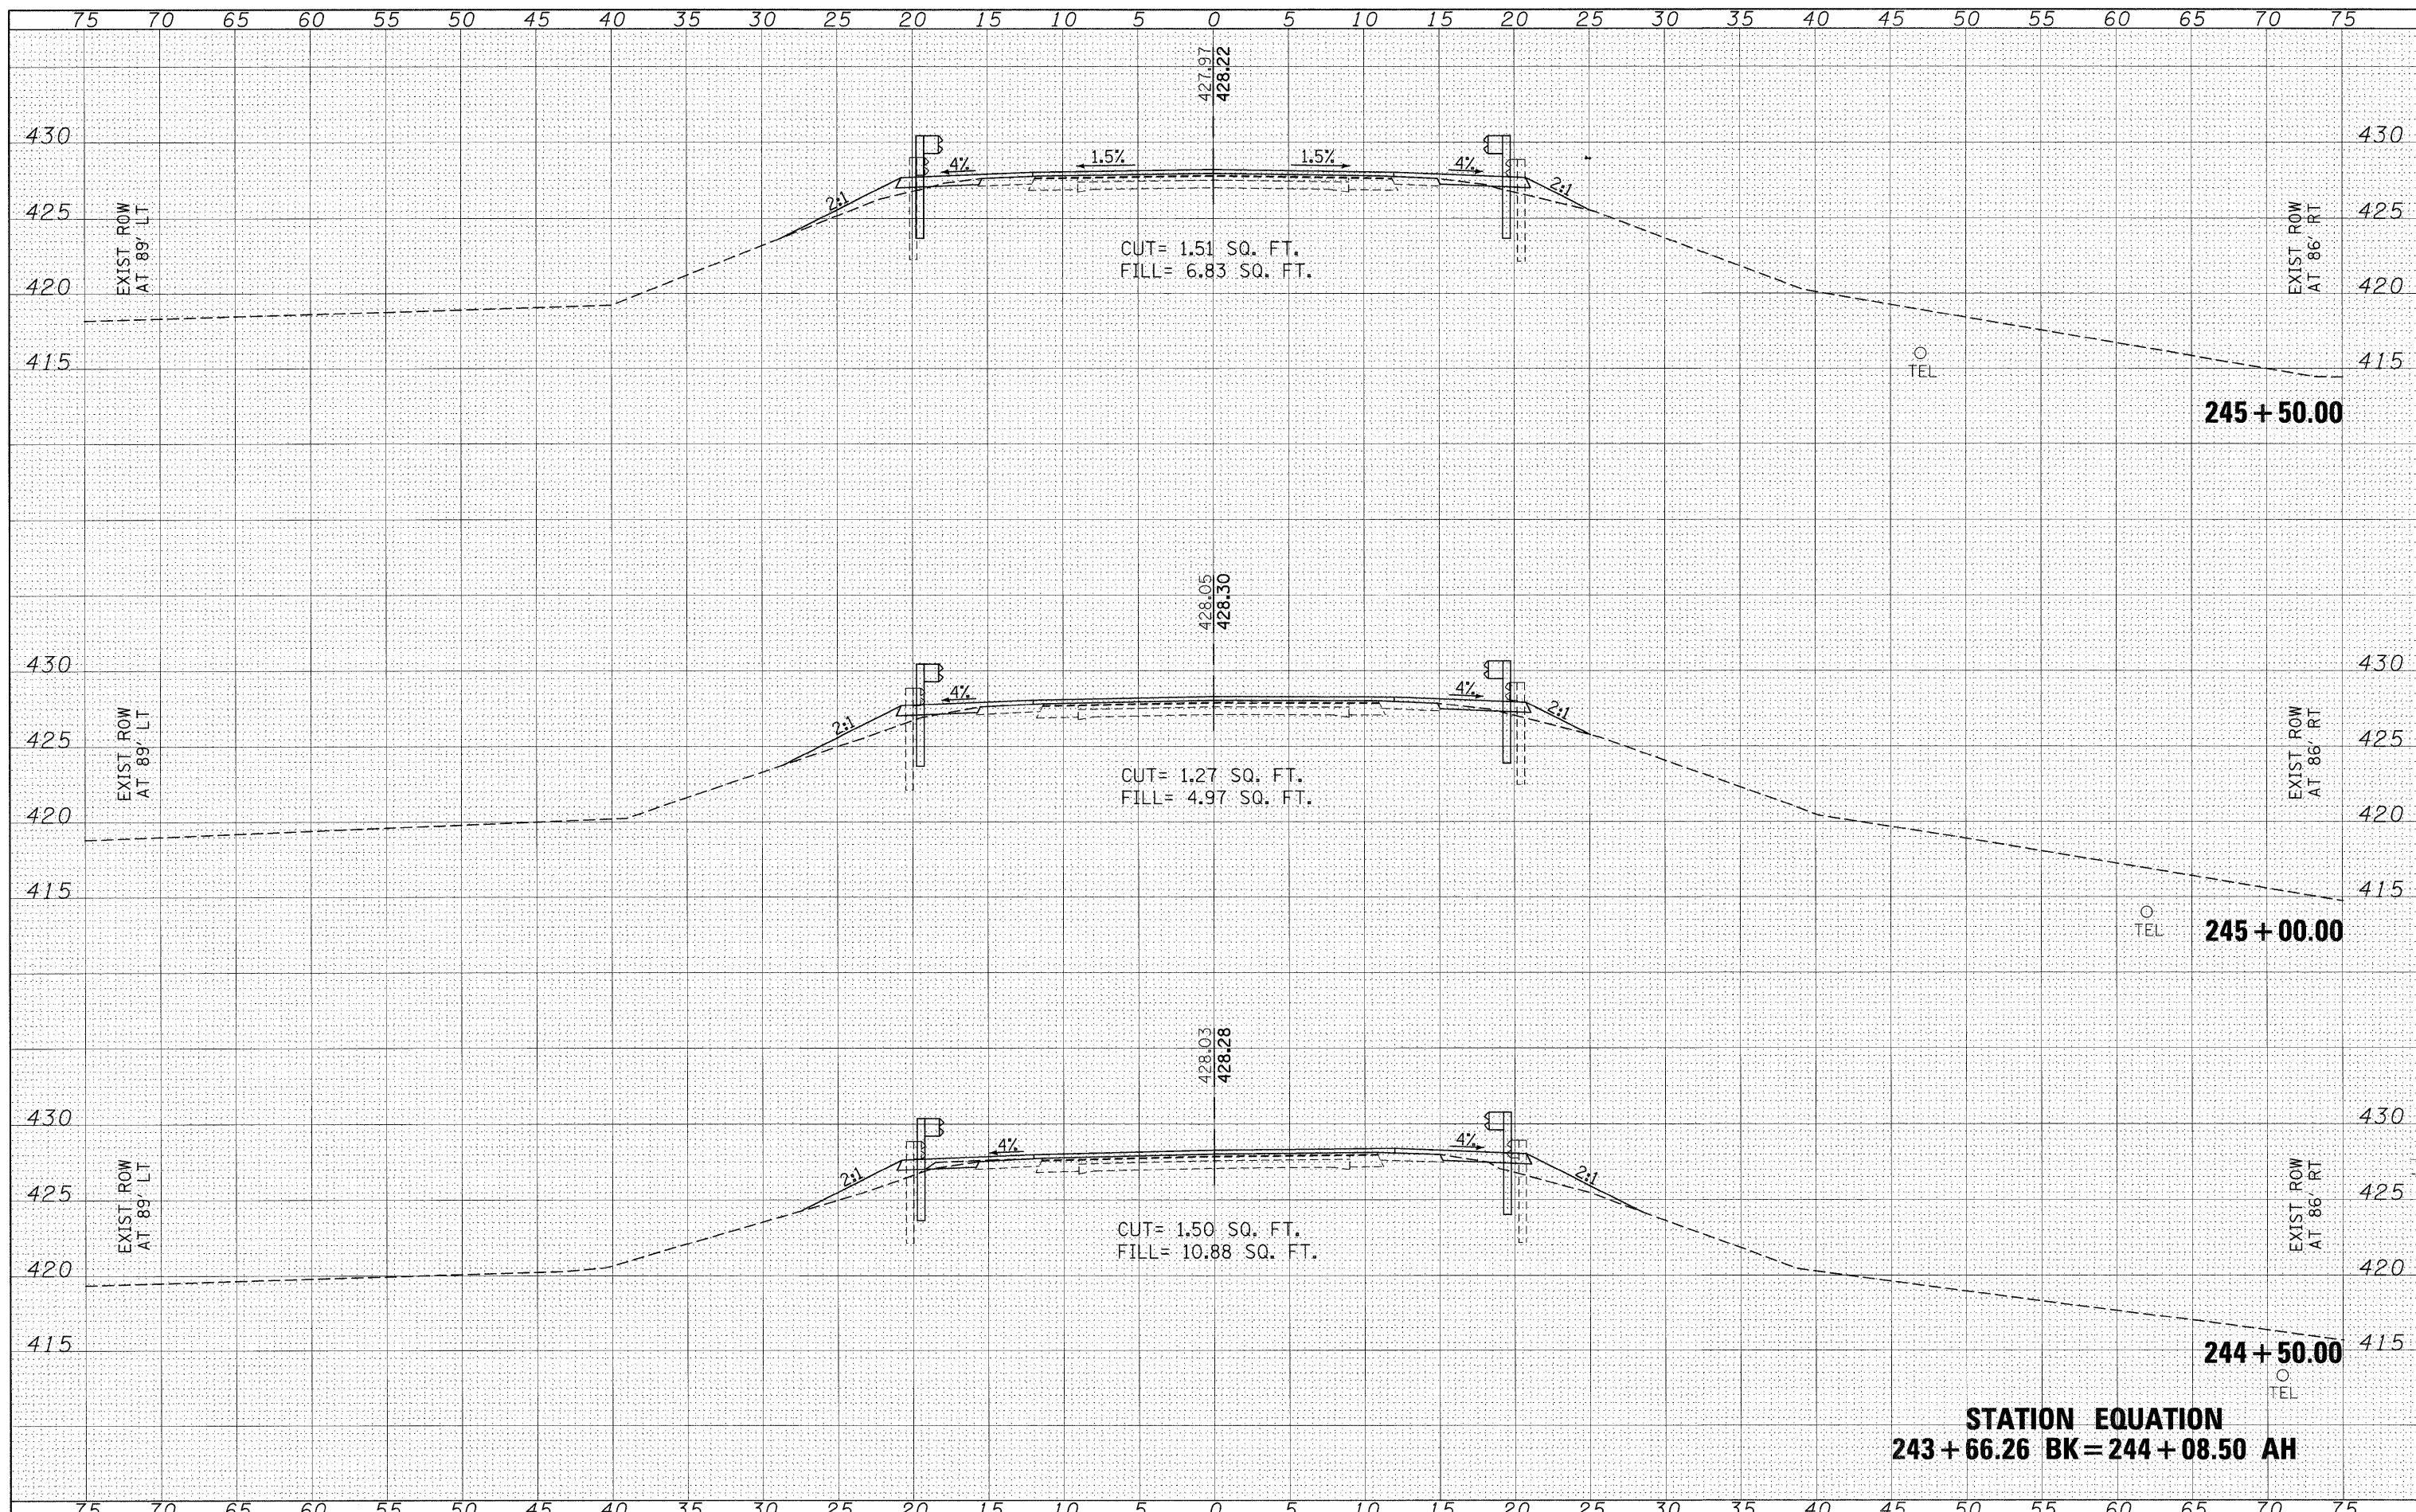

STATION EQUATION
243 + 66.26 BK = 244 + 08.50 AH

FILE NAME =	USER NAME = dickerson1m	DESIGNED -	REVISED -	STATE OF ILLINOIS DEPARTMENT OF TRANSPORTATION	IL 151 CROSS SECTIONS STAGE III	F.A.S. RTE.	SECTION	COUNTY	TOTAL SHEETS	SHEET NO.	
c:\pw\work\p1\dot\dickerson1m\dms71840\98898...	t:1151\ss.dgn	DRAWN -	REVISED -			1908	(13B)1-2	JACKSON	71	37	
	PLOT SCALE = 5.0000' / IN.	CHECKED -	REVISED -			CONTRACT NO. 98898		ILLINOIS FED. AID PROJECT			
	PLOT DATE = 12/15/2010	DATE -	REVISED -			SCALE: 1"=5'	SHEET NO. OF SHEETS	STA. 243+50.00 TO STA. 245+50.00			