

1. COVER SHEET
2. PLANTING DETAILS AND SHRUB PLACEMENT SCHEDULE
3. GENERAL NOTES AND SUMMARY OF QUANTITIES

STATE OF ILLINOIS
DEPARTMENT OF TRANSPORTATION

F.A. RTE.	SECTION	COUNTY	TOTAL SHEETS	SHEET NO.
80	D3 TREE PLANTING 2022-01	LASALLE	3	1
		ILLINOIS	CONTRACT NO. 66M32	


PROPOSED HIGHWAY PLANS

FAI ROUTE 80 (I-80)
SECTION D3 TREE PLANTING 2022-01
PROJECT STATE
TYPE of IMPROVEMENT
LASALLE COUNTY


C-93-052-22
END I-80
APPROX. M.P. 89

STANDARDS

- 000001-0 8 STANDARD SYMBOLS, ABBREVIATIONS AND PATTERNS
- 701101-0 5 OFF-ROAD OPERATIONS MULTILANE, 15' (4.5 m) TO 24" (600 mm) FROM PAVEMENT EDGE
- 701106-0 2 OFF-ROAD OPERATIONS, MULTILANE, MORE THAN 15' (4.5 m) AWAY
- 701901-0 8 TRAFFIC CONTROL DEVICES

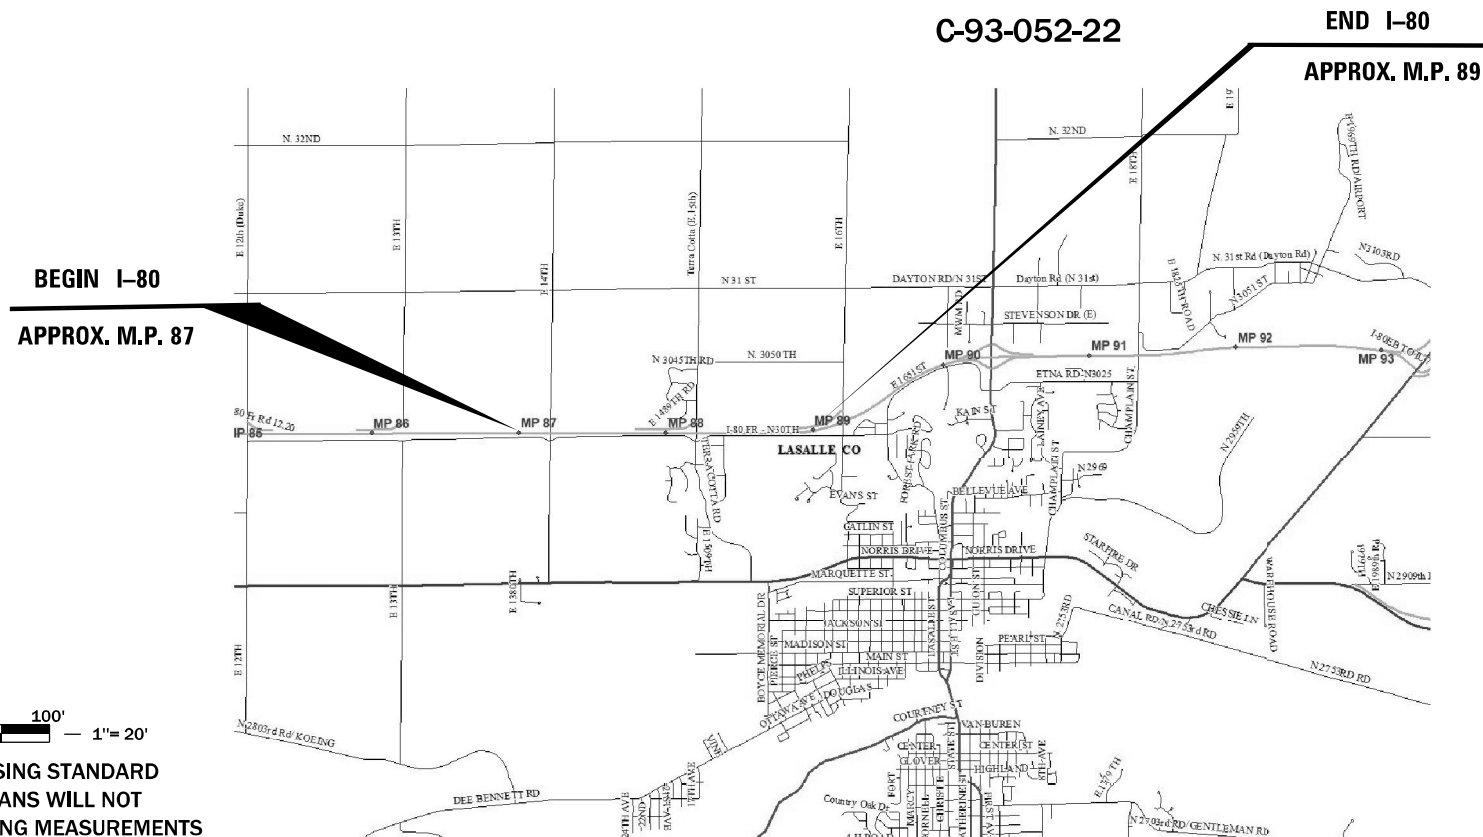


LOCATION MAP - NOT TO SCALE

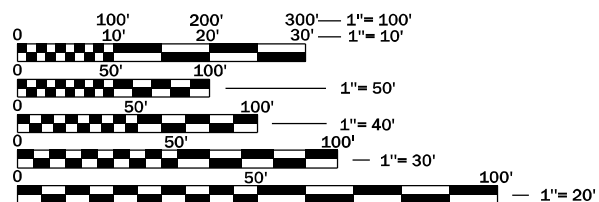

FULL SIZE PLANS HAVE BEEN PREPARED USING STANDARD ENGINEERING SCALES. REDUCED SIZED PLANS WILL NOT CONFORM TO STANDARD SCALES. IN MAKING MEASUREMENTS ON REDUCED PLANS, THE ABOVE SCALES MAY BE USED.

J.U.L.I.E.
JOINT UTILITY LOCATION INFORMATION FOR EXCAVATION
1-800-892-0123
OR 811

PROJECT ENGINEER: JACOB OYIER
UNIT CHIEF: STEPHENIE CARMIN
DISTRICT 3 NO. (815) 434-6131
CONTRACT NO. 66M32

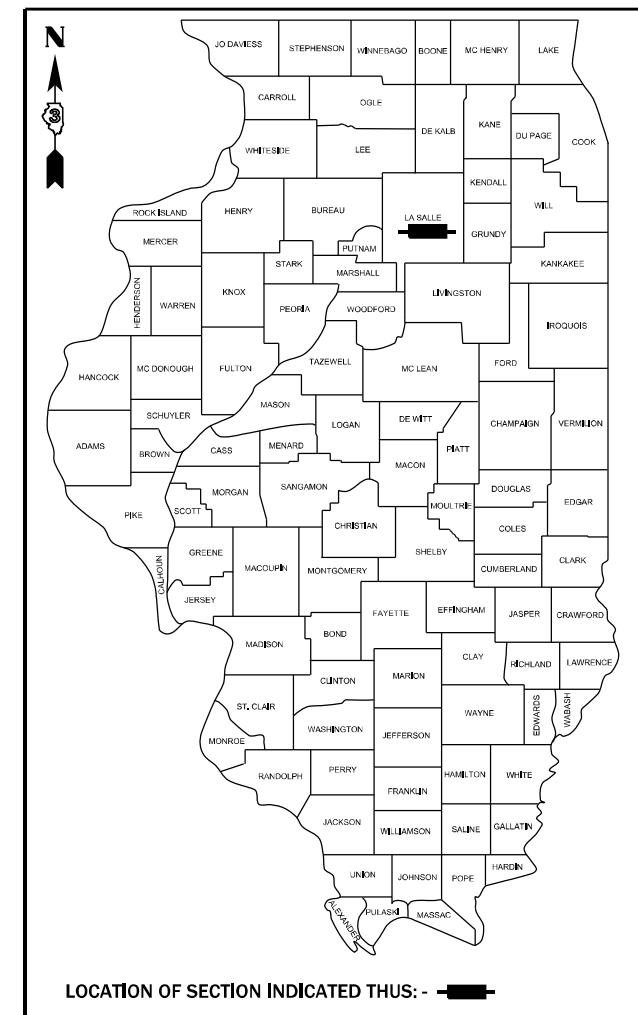

LOCATION OF SECTION INDICATED THIS: - [rectangle] -

FUNCTIONAL CLASSIFICATION:
INTERSTATE

2019 I-80 ADT = 30,800 SU = 3.9% MU = 37.7%

STATE OF ILLINOIS
DEPARTMENT OF TRANSPORTATION

SUBMITTED December 17, 20 21

David Almond
REGIONAL ENGINEER


February 4, 20 22

Stephen M. Lewis
ENGINEER OF DESIGN AND ENVIRONMENT

February 4, 20 22


Stephen M. Lewis
DIRECTOR OF HIGHWAYS PROJECT IMPLEMENTATION

PRINTED BY THE AUTHORITY
OF THE STATE OF ILLINOIS

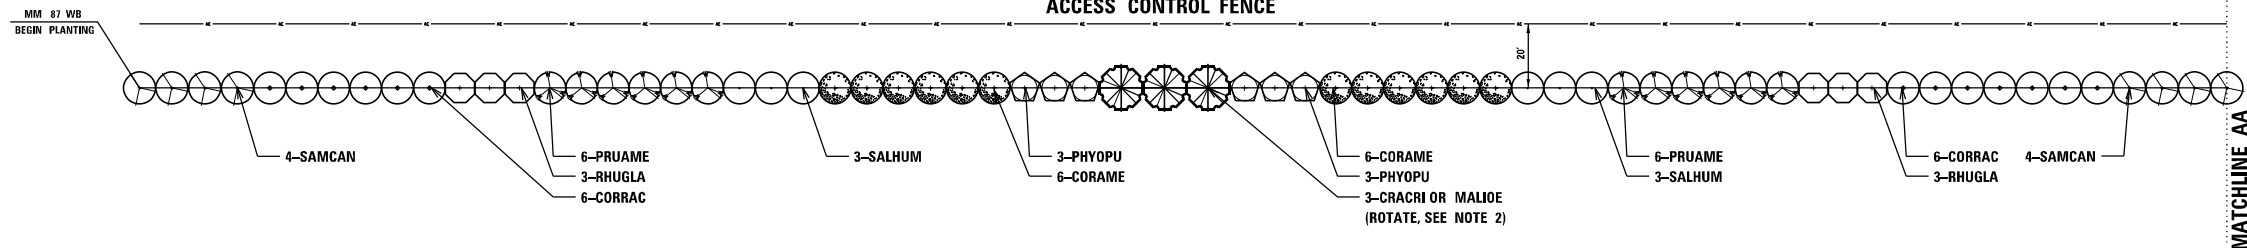

PLANTING LEGEND

- CRACRI - CRATAEGUS CRUGALLI VAR INERMIS
15' O.C. THORNLESS COCKSPUR HAWTHORN
- MALIOE - MALUS IOENSIS
15' O.C. PRAIRIE CRABAPPLE
- CORRAC - CORNUS RACEMOSA
10' O.C. GRAY DOGWOOD
- CORAME - CORYLUS AMERICANA
10' O.C. AMERICAN HAZELNUT
- PHYOPU - PHYSOCARPUS OPULIFOLIUS
10' O.C. COMMON NINEBARK
- PRUAME - PRUNUS AMERICANA
10' O.C. AMERICAN FLUM
- RHUGLA - RHUS GLABRA
10' O.C. SMOOTH SUMAC
- SALHUM - SALIX HUMILIS
10' O.C. PRAIRIE WILLOW
- SAMCAN - SAMBUCUS CANADENSIS
10' O.C. AMERICAN ELDER

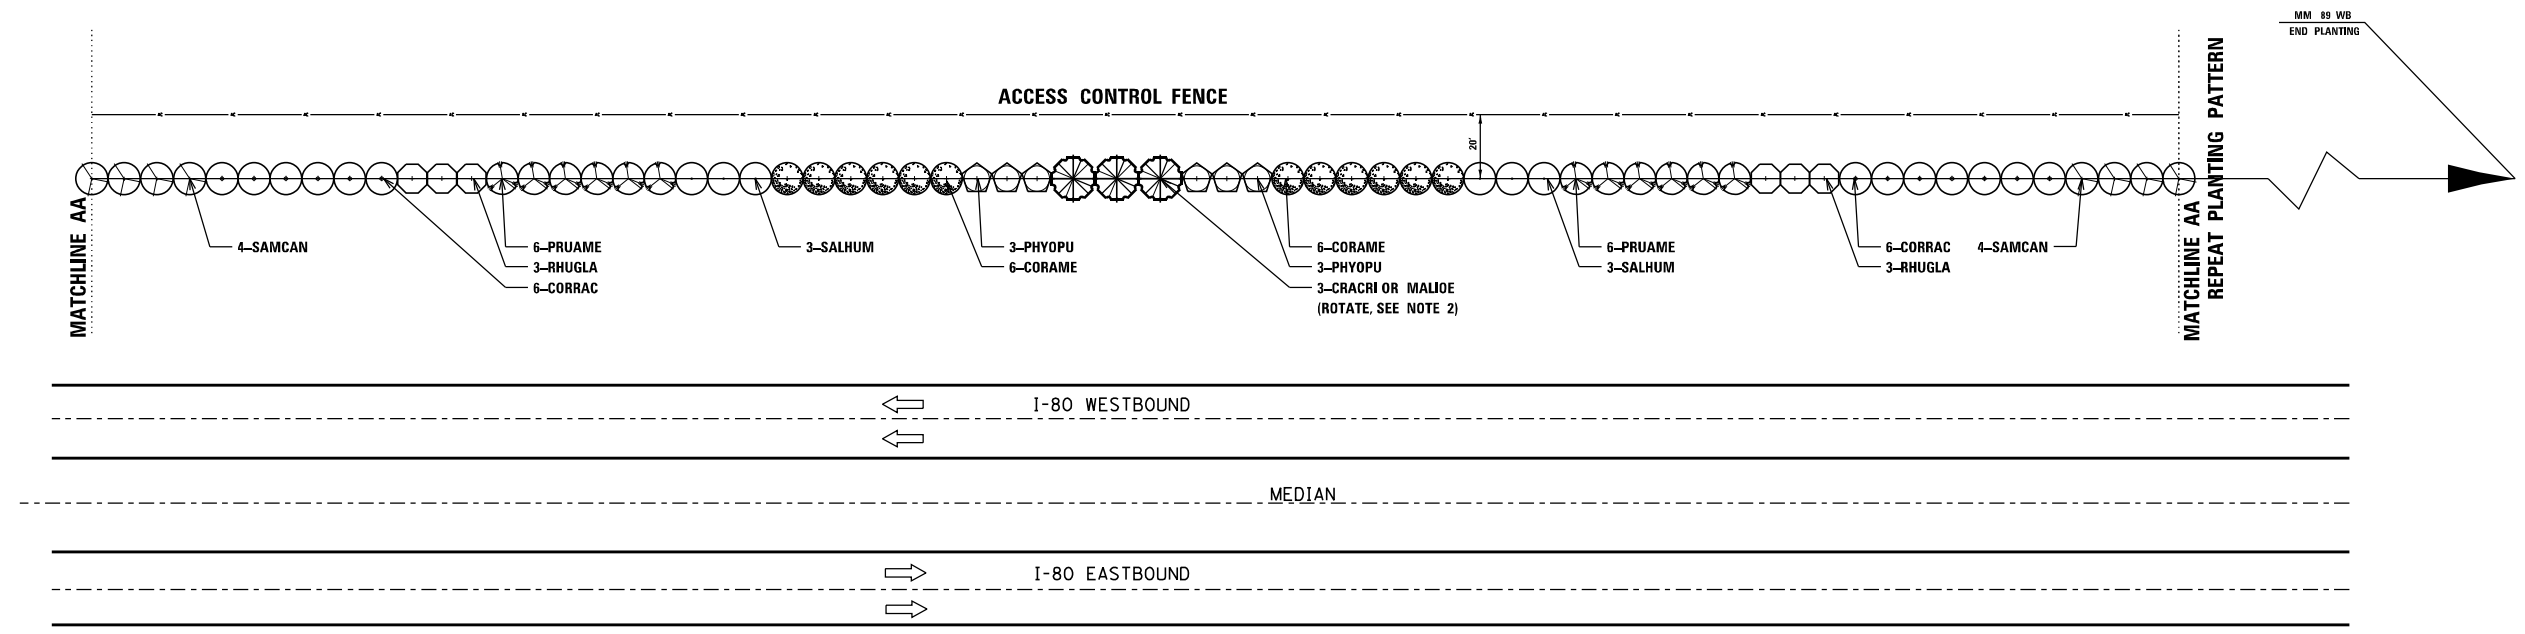

LANDSCAPE NOTES

REPEAT THE PLANTING DESIGN THROUGHOUT THE ENTIRETY OF EACH PLANTING AREA BY PAIRING MATCHLINE A AND MATCHLINE B. EACH PLANTING AREA WILL RECEIVE FOUR (4) OF THESE MATCHED PLANT GROUPINGS.

ROTATE BETWEEN CRACRI AND MALIOE FROM PLANT GROUPING TO PLANT GROUPING.

INSTALL PLANTS TWENTY (20) FEET AWAY FROM THE ROW ACCESS CONTROL FENCE.

START PLANTING AT MATCHLINE A AT THE WESTERN-MOST END OF EACH PLANTING AREA.

ALL EXCAVATED MATERIALS SHALL REMAIN ON SITE.

PLANT INSTALLATION - LASALLE COUNTY (I-80 WB)		
	TREE PLANTING	SHRUB PLANTING
100% STATE	#15 CONTAINER OR 1.0" CALIPER	#3 CONTAINER
LOCATION	EACH	EACH
I-80 WB from MM 88.7 to 88.2 (1/2 Mile or 2,640 Linear Feet)	12	248
I-80 WB from MM 87.8 to 87.3 (1/2 Mile or 2,640 Linear Feet)	12	248
TOTALS	24	496

MODEL: Default
 FILE: Mainfile: p:\ultra\paw\benefit\com\PI\W\DOT\Documents\1\DOT Office\Drawings\3\Project\1\3666432\CADD\DATA\66M32-Detail.dgn

USER NAME = oylertjo	DESIGNED - AGS	REVISED -
PLOT SCALE = 100,0000' / in.	CHECKED -	REVISED -
PLOT DATE = 12/16/2021	DATE - 10/07/2021	REVISED -

**STATE OF ILLINOIS
DEPARTMENT OF TRANSPORTATION**

**LIVING SNOW FENCE TREE & SHRUB PLANTING
DETAIL AND SCHEDULE**

SCALE: 1" = 30'-00" SHEET 1 OF 1 SHEETS STA. TO STA.

F.A.J. RTE.	SECTION	COUNTY	TOTAL SHEETS	SHEET NO.
80	D3 TREE PLANTING 2022-01	LASALLE	3	3
ILLINOIS FED. AID PROJECT			CONTRACT NO. 66M32	

GENERAL NOTES

ALL DAMAGE TO DEPARTMENT OWNED UNDERGROUND FACILITIES, CAUSED BY THE CONTRACTOR SHALL BE REPAIRED TO THE SATISFACTION OF THE DEPARTMENT AT THE CONTRACTOR'S EXPENSE. THIS SHALL INCLUDE ALL TEMPORARY REPAIRS REQUIRED TO KEEP THE FACILITY OPERATIONAL WHILE MATERIAL IS BEING OBTAINED TO MAKE PERMANENT REPAIRS. SPLICING OF ELECTRIC CABLE WILL NOT BE ALLOWED. ELECTRIC CABLE SHALL BE REPLACED FROM POLE TO POLE OR CONTROLLER.

MEMBERS OF JULIE KNOWN TO BE WITHIN THE LIMITS OF THE IMPROVEMENT ARE:

THE CONTRACTOR SHALL CONTACT JULIE AT LEAST 48 HOURS PRIOR TO EXCAVATION TO DETERMINE WHICH UTILITIES ARE IN THE AREA.

CONSTR. CODE

FUND TYPE
STATE

LANDSCAPING

0031

URBAN

CODE NO.	ITEM	UNIT	TOTAL QUANTITY	CONSTR. CODE
67100100	MOBILIZATION	L SUM	1	1
B2001664	TREE, CRATAEGUS CRUSGALLI INERMIS (THORN LESS COCKSPUR HAWTHORN), 5' HEIGHT, SHRUB FORM, BALLED AND BURLAPPED	EACH	12	12
B2003866	TREE, MALUS IOENSIS (PRAIRIE CRABAPPLE), 6' HEIGHT, CLUMP FORM, BALLED AND BURLAPPED	EACH	12	12
C2C005G3	SHRUB, CORYLUS AMERICANA (AMERICAN FILBERT), CONTAINER GROWN, 3-GALLON	EACH	96	96
C2C016G3	SHRUB, CORNUS RACEMOSA (GRAY DOGWOOD), CONTAINER GROWN, 3-GALLON	EACH	96	96
C2C048G5	SHRUB, PHYSOCARPUS OPULIFOLIUS (COMMON NINEBARK), CONTAINER GROWN, 5-GALLON	EACH	48	48
C2C053G3	SHRUB, PRUNUS AMERICANA (AMERICAN PLUM), CONTAINER GROWN, 3-GALLON	EACH	96	96
C2C059G3	SHRUB, RHUS GLABRA (SMOOTH SUMAC), CONTAINER GROWN, 3-GALLON	EACH	48	48
C2C09418	SHRUB, SALIX HUMILIS (PRAIRIE WILLOW), 18" HEIGHT, CONTAINER	EACH	48	48
C2C09624	SHRUB, SAMBUCUS CANADENSIS (AMERICAN ELDER), 2' HEIGHT, CONTAINER	EACH	64	64

MODEL: Default
FILE NAME: p:\ulidect-pw-beadley.com\FW\DOT\Documents\DOT Office\Dir\dct_3\Project\10366643\CAD\DATA\10366643-2ht-500.dgn

USER NAME = aylerjo	DESIGNED -	REVISED -
	DRAWN -	REVISED -
PLOT SCALE = 100,0000' / in.	CHECKED -	REVISED -
PLOT DATE = 11/23/2021	DATE -	REVISED -

**STATE OF ILLINOIS
DEPARTMENT OF TRANSPORTATION**

GENERAL NOTES AND SUMMARY OF QUANTITIES

SCALE: SHEET OF SHEETS STA. TO STA.

F.A.I. RTE.	SECTION	COUNTY	TOTAL SHEETS	SHEET NO.
80	D3 TREE PLANTION 2022-01	LASALLE	2	3
			CONTRACT NO. 66M32	
			ILLINOIS FED. AID PROJECT	