

03-11-2022 LETTING ITEM 092

STATE OF ILLINOIS
DEPARTMENT OF TRANSPORTATION

F.A.P. NO.	SECTION	COUNTY	TOTAL SHEETS	SHEET NO.
322	D9 PATCH 2022-6	PERRY	6	1
ILLINOIS			CONTRACT NO. 78919	

FOR INDEX OF SHEETS, SEE SHEET NO. 3
FOR SUMMARY OF QUANTITIES, SEE SHEET NO. 4

PROPOSED HIGHWAY PLANS

FAP 322 (US 51)
SECTION D9 PATCH 2022-6

PATCHING
PERRY COUNTY

TRAFFIC DATA
2021 ADT: 4,800

TOWNSHIPS
DUQUOIN
PERRY COUNTY

DESIGN DESIGNATION : N/A
COORDINATE SYSTEM : N/A
POSTED SPEED : 30-35 MPH


J.U.L.E.
JOINT UTILITY LOCATION INFORMATION FOR EXCAVATION
1-800-892-0123
OR 611

PROJECT ENGINEER: VALERIE ROLLA
PROJECT DESIGNER: JAXON HORN

CONTRACT NO. 78919

C-99-021-22

PROJECT ENDS: STA: 147+59

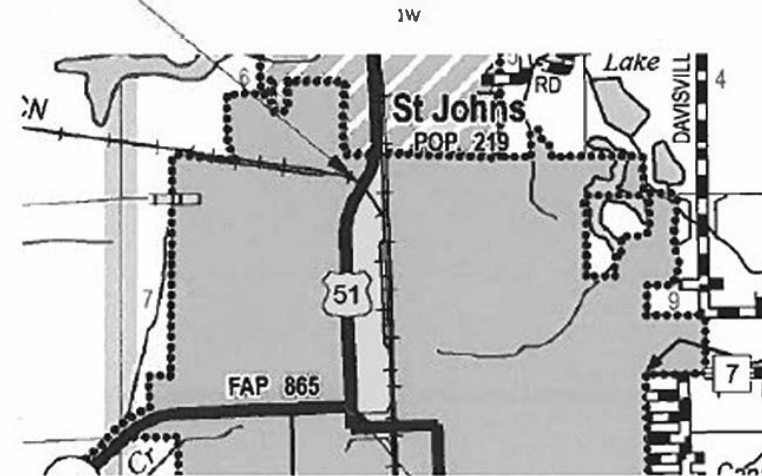

PROJECT BEGINS: STA: 109+55

GROSS LENGTH = 3956 FT. = .75 MILES
NET LENGTH = 3956 FT. = .75 MILES



LOCATION OF SECTION INDICATED THEREIN

STATE OF ILLINOIS
DEPARTMENT OF TRANSPORTATION

SUBMITTED 11-24-21
[Signature] REGION FIVE ENGINEER

February 4, 2022
[Signature] ENGINEER OF DESIGN AND ENVIRONMENT

February 4, 2022
[Signature] DIRECTOR OF HIGHWAYS PROJECT IMPLEMENTATION

PRINTED BY THE AUTHORITY
OF THE STATE OF ILLINOIS

REV. - MS

P:\PROJECTS\2022\78919\78919-01\78919-01.dwg

USER NAME = H01M0	DESIGNED -	REVISED -
PLST SCALE = 200.0000 / 1" = 200'	DRAWN -	REVISED -
PLST DATE = 11/11/2021	CHECKED -	REVISED -
	DATE -	REVISED -

**STATE OF ILLINOIS
DEPARTMENT OF TRANSPORTATION**

Prepared By: Charles Steen
DISTRICT STUDIES & PLANS ENGINEER

Examined By: Nancy Neil
DISTRICT LAND ACQUISITION ENGINEER

Examined By: Con Nela
DISTRICT PROGRAM DEVELOPMENT ENGINEER

Examined By: [Signature]
DISTRICT OPERATIONS ENGINEER

Examined By: [Signature]
DISTRICT PROJECT IMPLEMENTATION ENGINEER

Examined By: [Signature]
DISTRICT CONSTRUCTION ENGINEER

Examined By: [Signature]
DISTRICT MATERIALS ENGINEER

SCALE: SHEET OF SHEETS STA. TO STA.		SIGNATURE SHEET			
		F.A.P. RATE 322	SECTION D9 PATCH 2022-6	COUNTY PERRY	TOTAL SHEETS 6
		CONTRACT NO. 78919			

INDEX

- 1- COVER
- 2- SIGNATURE SHEET
- 3- INDEX, GENERAL NOTES, STANDARDS
- 4- SUMMARY OF QUANTITIES
- 5- PATCHING SCHEDULE
- 6- TYPICAL

GENERAL NOTES

COMMITMENTS: NONE

STANDARDS

- 442201-03
- 701501-06
- 701901-08
- 000001-08
- 001006
- 420001-10

REV. - MS

MODEL: Default
 FILE NAME: P:\Work\dw\benley.com\PI\DOT\Documents\DOT_Offices\District_8\Project\78919\CADD\Drawings\CAD\Sheets\DW78919-Sheets.dgn

	USER NAME = HORNIJ DESIGNED - DRAWN - PLOT SCALE = 100.0000' / in. CHECKED - PLOT DATE = 11/22/2021 DATE -	REVISED - REVISED - REVISED + REVISED +	STATE OF ILLINOIS DEPARTMENT OF TRANSPORTATION	INDEX, GENERAL NOTES, AND STANDARDS	SCALE: SHEET OF SHEETS STA. TO STA.	<table border="1" style="width: 100%; border-collapse: collapse;"> <tr> <th style="font-size: 8px;">F.A.P. RTE.</th> <th style="font-size: 8px;">SECTION</th> <th style="font-size: 8px;">COUNTY</th> <th style="font-size: 8px;">TOTAL SHEETS</th> <th style="font-size: 8px;">SHEET NO.</th> </tr> <tr> <td style="text-align: center;">322</td> <td style="text-align: center;">D9 PATCH 2022-6</td> <td style="text-align: center;">PERRY</td> <td style="text-align: center;">6</td> <td style="text-align: center;">3</td> </tr> <tr> <td colspan="5" style="text-align: right; font-size: 8px;">CONTRACT NO. 78919</td> </tr> </table>	F.A.P. RTE.	SECTION	COUNTY	TOTAL SHEETS	SHEET NO.	322	D9 PATCH 2022-6	PERRY	6	3	CONTRACT NO. 78919				
F.A.P. RTE.	SECTION	COUNTY	TOTAL SHEETS	SHEET NO.																	
322	D9 PATCH 2022-6	PERRY	6	3																	
CONTRACT NO. 78919																					
ILLINOIS FED. AID PROJECT																					

SUMMARY OF QUANTITIES

PERRY CO
FAP 322
100% STATE
RURAL
ROADWAY
0005

CODE NUMBER	ITEM DESCRIPTION	UNIT	
44201398	CLASS C PATCHES, TYPE I, 14 INCH	SQ YD	41
44201403	CLASS C PATCHES, TYPE II, 14 INCH	SQ YD	175
44201407	CLASS C PATCHES, TYPE III, 14 INCH	SQ YD	107
44201409	CLASS C PATCHES, TYPE IV, 14 INCH	SQ YD	192
67100100	MOBILIZATION	L SUM	1
70102621	TRAFFIC CONTROL AND PROTECTION, STANDARD 701501	EACH	1
70107025	CHANGEABLE MESSAGE SIGN	CAL DA	28

MODEL: Default
 FILE NAME: p:\bullet-aw-bead-ay.com\PVI\DOT\Documents\DOT Office\District 6\Project\789 19\CADD\Drawn\CAD\Sheets\09789 19_Sheets.dgn

MODEL: Default
 FILE: \\mdepcw.bentley.com/P/IN/IT/Document/1/DOI/Office/Dir/rt/ @Project/789/19/CADD/Draw/CAD/Sheet/09789/19/Sheet.dgn


PATCHING SCHEDULE LOCATION							
LOCATION	NUM OF PATCHES	WIDTH	LENGTH	CLASS C TY. I	CLASS C TY. II	CLASS C TY. III	CLASS C TY. IV
RT 51 DuQuoin		FEET	FEET	SQ YD	SQ YD	SQ YD	SQ YD
STACY ST-NB		0	0	0			
		5.5	6	4			
		5.5	15		10		
		5.5	6	4			
		5.5	10		7		
		5.5	10		7		
		5.5	30			19	
		5.5	50				31
		5.5	6	4			
		5.5	10		7		
PERRY ST-NB		5.5	6	4			
		5.5	15		10		
		5.5	15		10		
HICKORY ST-NB		11	50				62
		5.5	8	5			
REED ST-NB		11	20			25	
		5.5	20		13		
		11	8		10		
		11	10		13		
		0	0	0			
PARKS ST-NB							
		NB TOTALS:		21	87	44	93
LOCATION	NUM OF PATCHES	WIDTH	LENGTH	CLASS C TY. I	CLASS C TY. II	CLASS C TY. III	CLASS C TY. IV
RT 51 DuQuoin		FEET	FEET	SQ YD	SQ YD	SQ YD	SQ YD
STACY ST-SB		0	0.0	0			
		11	8		10		
		11	30				37
		5.5	30			19	
		11	12		15		
		11	10		13		
WEST COLE ST-SB		5.5	8	5			
		5.5	8	5			
PERRY ST-SB		11	10		13		
		11	10		13		
		5.5	10		7		
		5.5	15		10		
		5.5	8	5			
		5.5	8	5			
HICKORY ST-SB		11	50				62
		5.5	40			25	
		5.5	12		8		
		5.5	30			19	
PARK ST-SB		0	0	0			
		SB TOTALS:		20	88	63	99
		PROJECT TOTALS:		41	175	107	192

USER NAME = HORNJD	DESIGNED -	REVISED -
	DRAWN -	REVISED -
PLOT SCALE = 100,0000' / in.	CHECKED -	REVISED -
PLOT DATE = 11/22/2021	DATE -	REVISED -

STATE OF ILLINOIS
DEPARTMENT OF TRANSPORTATION

PATCHING SCHEDULE			
SCALE:	SHEET	OF	SHEETS
	STA.		TO STA.

F.A.P. RTE.	SECTION	COUNTY	TOTAL SHEETS	SHEET NO.
322	D9 PATCH 2022-6	PERRY	6	5
			CONTRACT NO. 78919	
		ILLINOIS FED. AID PROJECT		

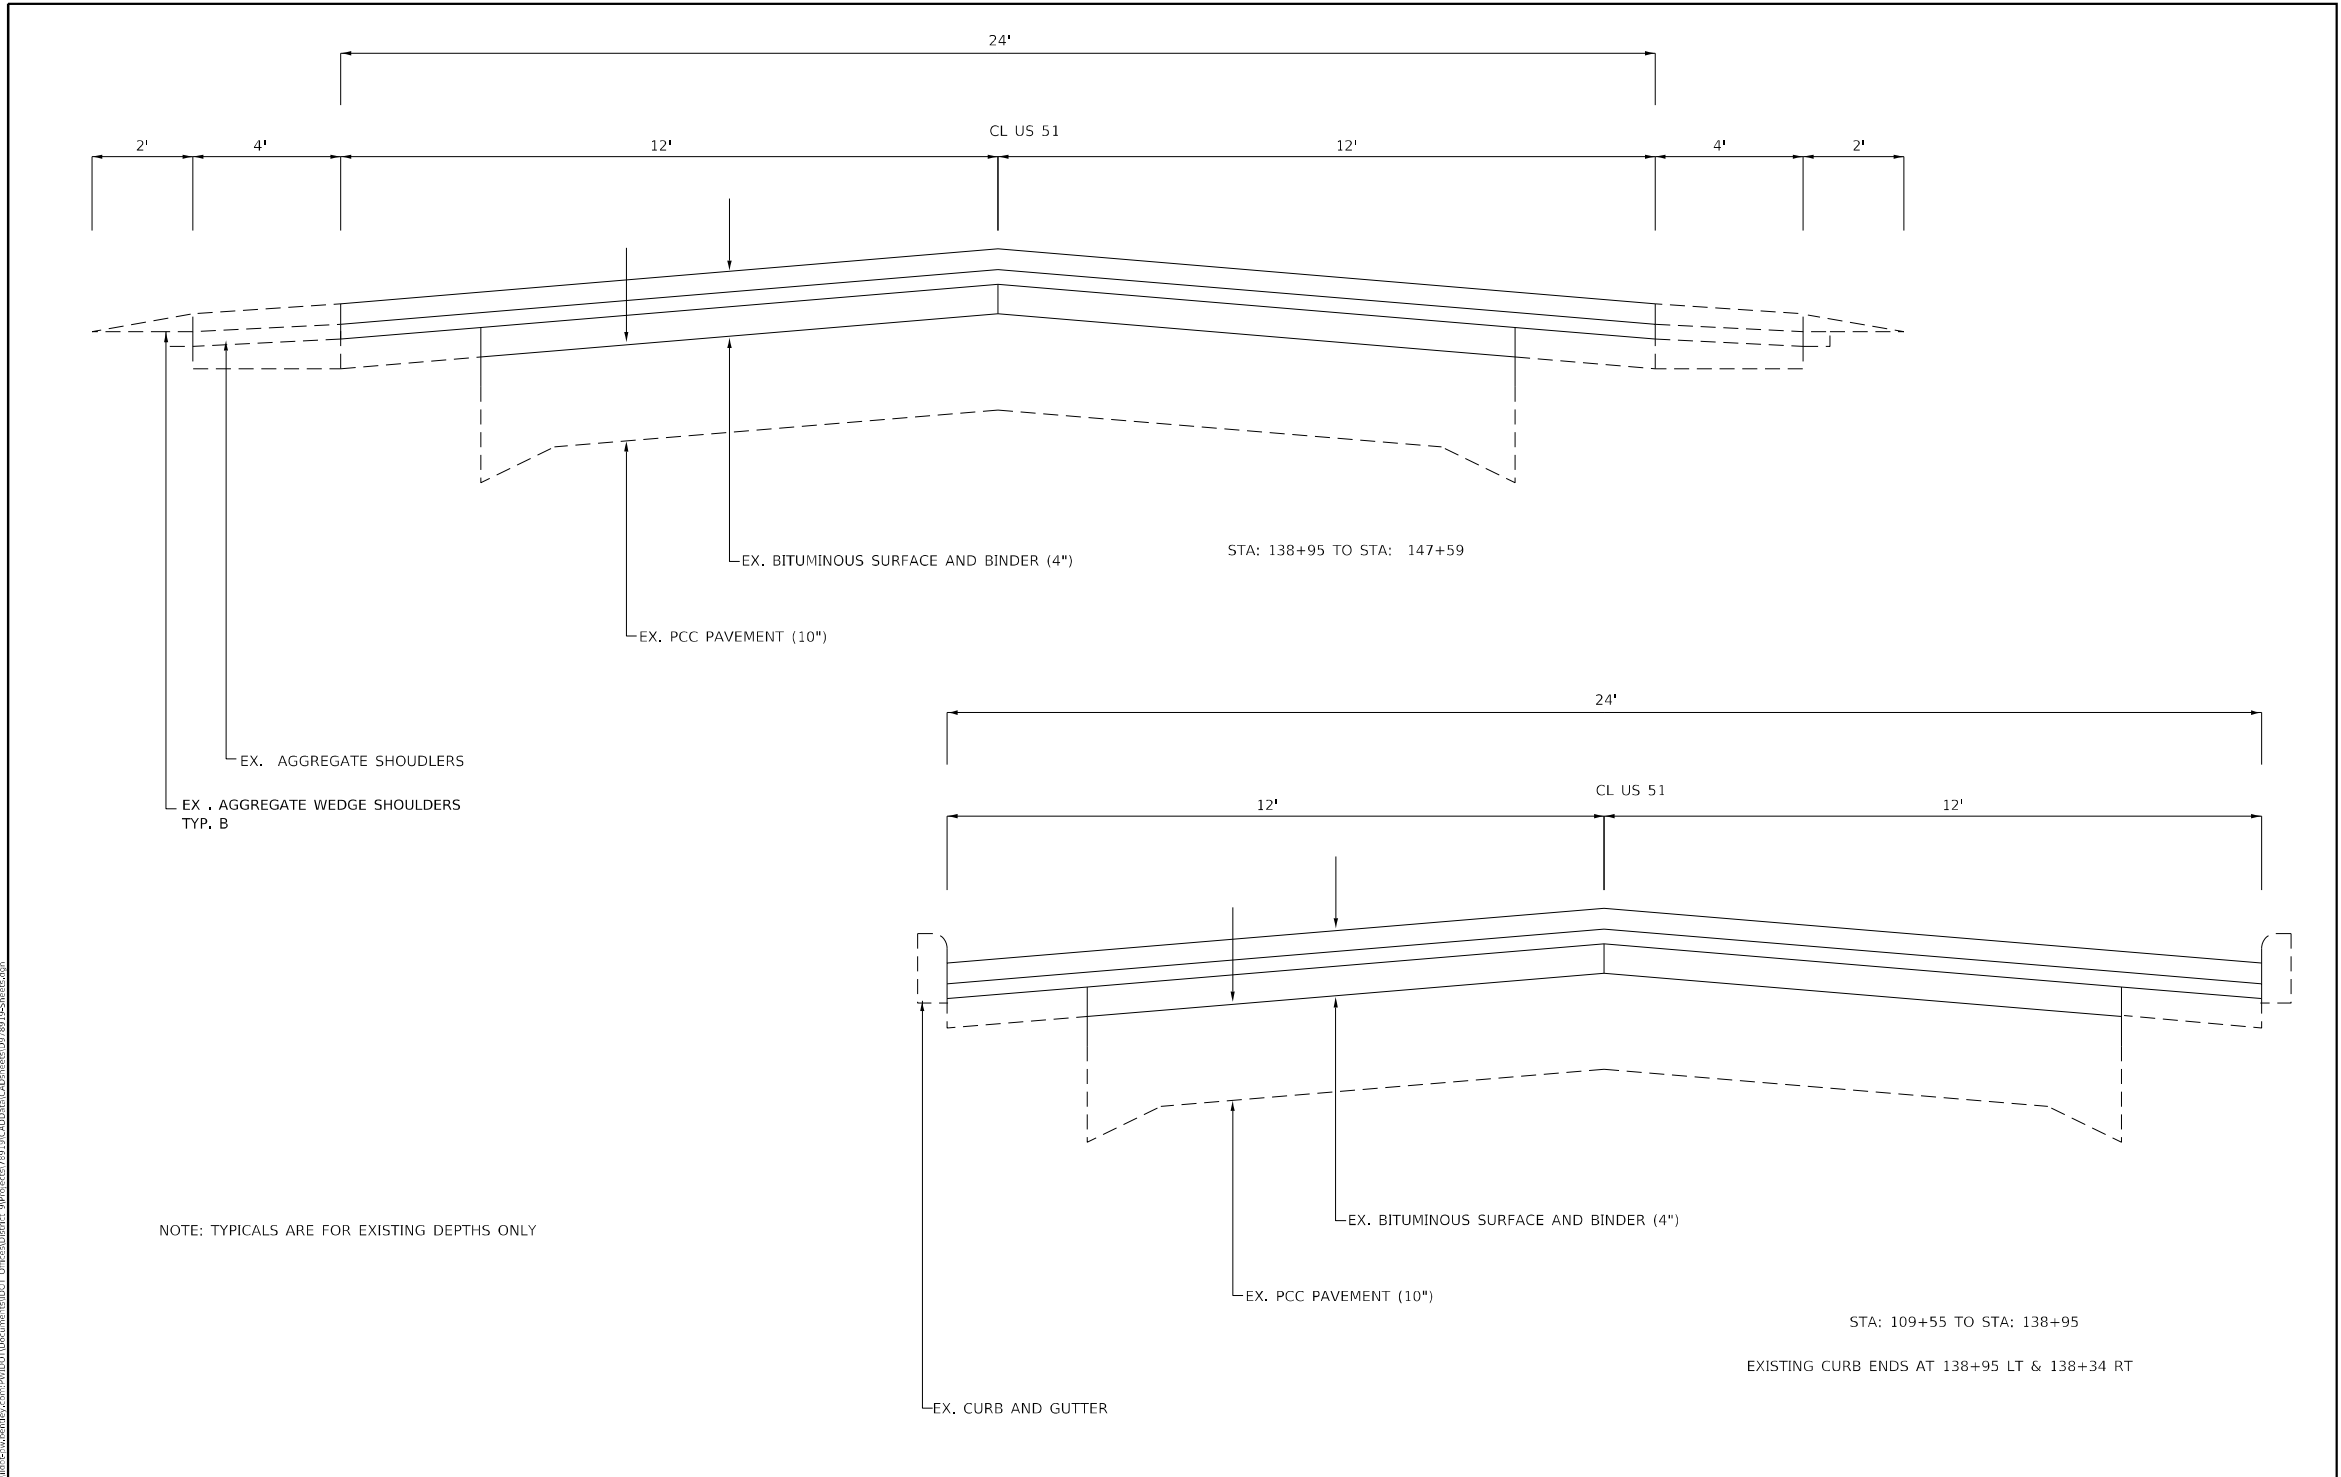

NOTE: TYPICALS ARE FOR EXISTING DEPTHS ONLY

MODEL: P:\1118\1118.dwg
 FILE NAME: P:\1118\1118.dwg
 PROJECT: 1118
 USER: J...
 DATE: 11/22/2021

USER NAME = JORNID	DESIGNED -	REVISED -
PLOT SCALE = 1/8" = 1'-0"	DRAWN -	REVISED -
PLOT DATE = 11/22/2021	CHECKED -	REVISED -
	DATE -	REVISED -

**STATE OF ILLINOIS
DEPARTMENT OF TRANSPORTATION**

EXISTING TYPICAL	
SCALE:	SHEET OF SHEETS
STA.	TO STA.

F.A.P. RTL	SECTION	COUNTY	TOTAL SHEETS	SHEET NO.
322	D9 PATCH 2022-6	PERRY	6	6
ILLINOIS FED. AID PROJECT			CONTRACT NO. 78919	