


**EXISTING SECTION C-C
WEST ABUTMENT SHOWN
(LOOKING WEST)**

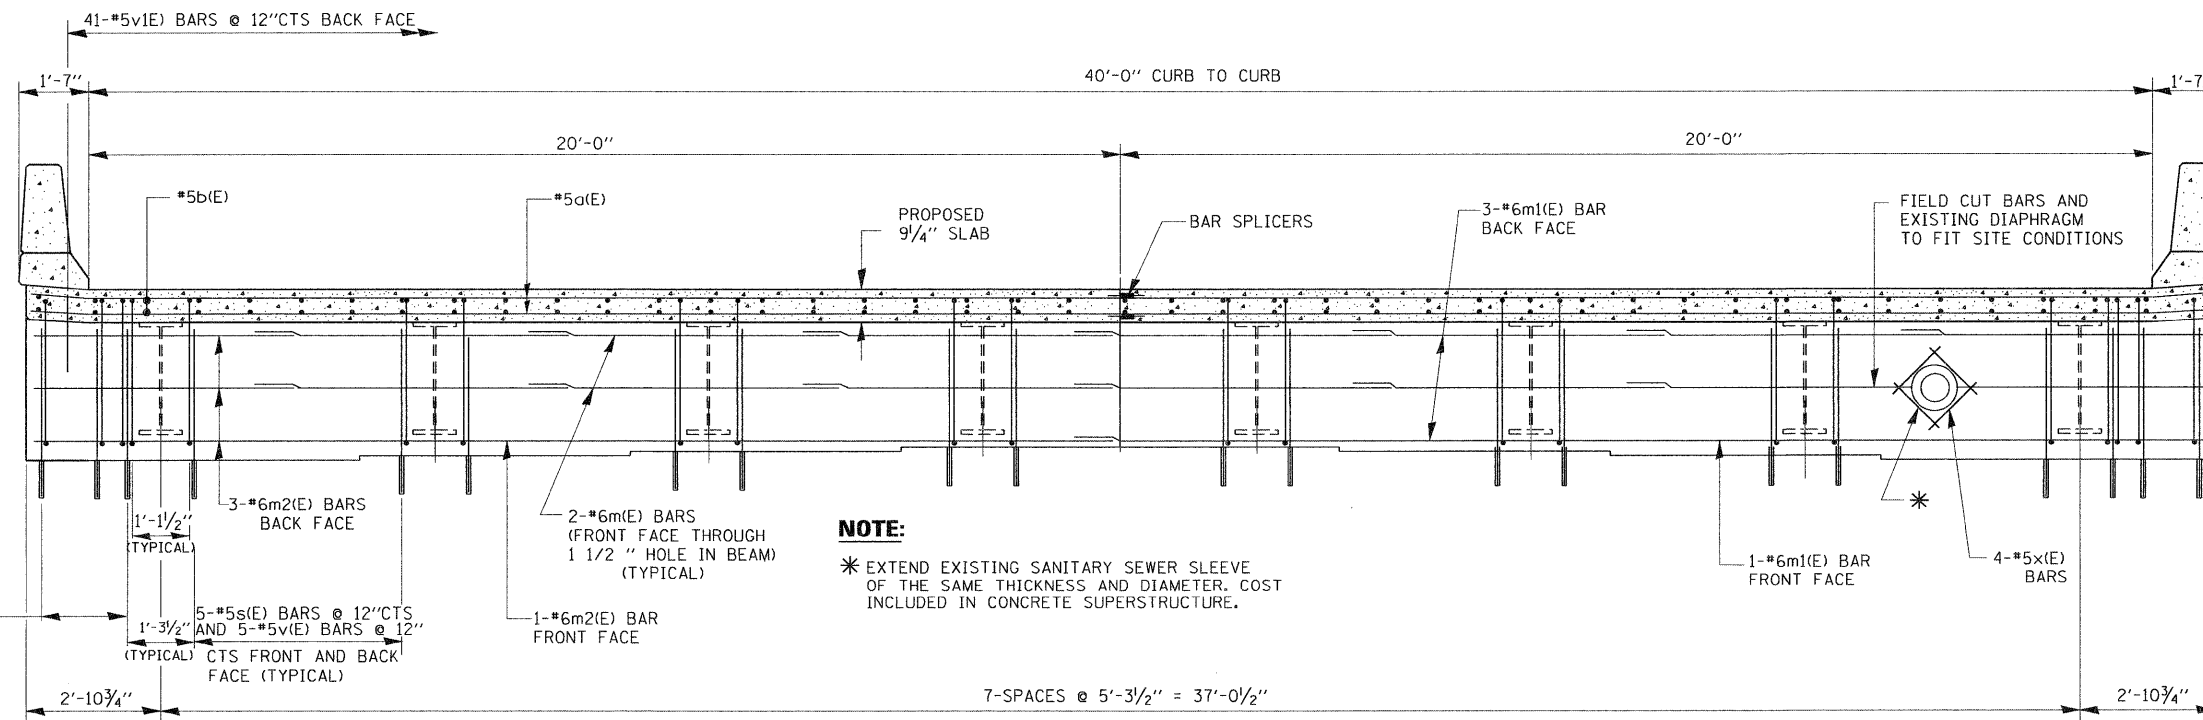

NOTE:
* EXTEND EXISTING SANITARY SEWER SLEEVE OF THE SAME THICKNESS AND DIAMETER. COST INCLUDED IN CONCRETE SUPERSTRUCTURE.

| BAR LAP TABLE | |
|---------------|---------|
| SIZE | LENGTH |
| #5 | 1' - 8" |
| #6 | 2' - 0" |

**SECTION C-C
(PROPOSED)**

FILE NAME =
c:\pwwork\pwwork\mtdyjo\d0101671\099-001.dgn

USER NAME = mtdyjo
PLOT SCALE = 50.0000' / IN.
PLOT DATE = 3/16/2011

DESIGNED - MVT
DRAWN - MVT
CHECKED - RTB
DATE - 3/8/11

REVISED -
REVISED -
REVISED -
REVISED -

**STATE OF ILLINOIS
DEPARTMENT OF TRANSPORTATION**

**IL 53 (BALTIMORE STREET) OVER FORKED CREEK
INTEGRAL ABUTMENTS
S.N. 099-0091**

SCALE: SHEET NO. OF SHEETS STA. TO STA.

| F.A.P. RTE. | SECTION | COUNTY | TOTAL SHEETS | SHEET NO. |
|---------------------------|----------|--------|--------------|-----------|
| 846 | 4 B-2-BR | WILL | 26 | 7 |
| CONTRACT NO. 60L50 | | | | |
| ILLINOIS FED. AID PROJECT | | | | |