

WEST ABUTMENT


BILL OF MATERIALS

ITEM	UNIT	QUANTITY
STRUCTURAL REPAIR OF CONCRETE < 5"	SQ.FT.	50

LEGEND:

 STRUCTURAL REPAIR OF CONCRETE < 5"

FOR SECTION B-B QUANTITY OF CONCRETE REMOVAL AND CONCRETE SUPERSTRUCTURE SEE SHEET NO.5

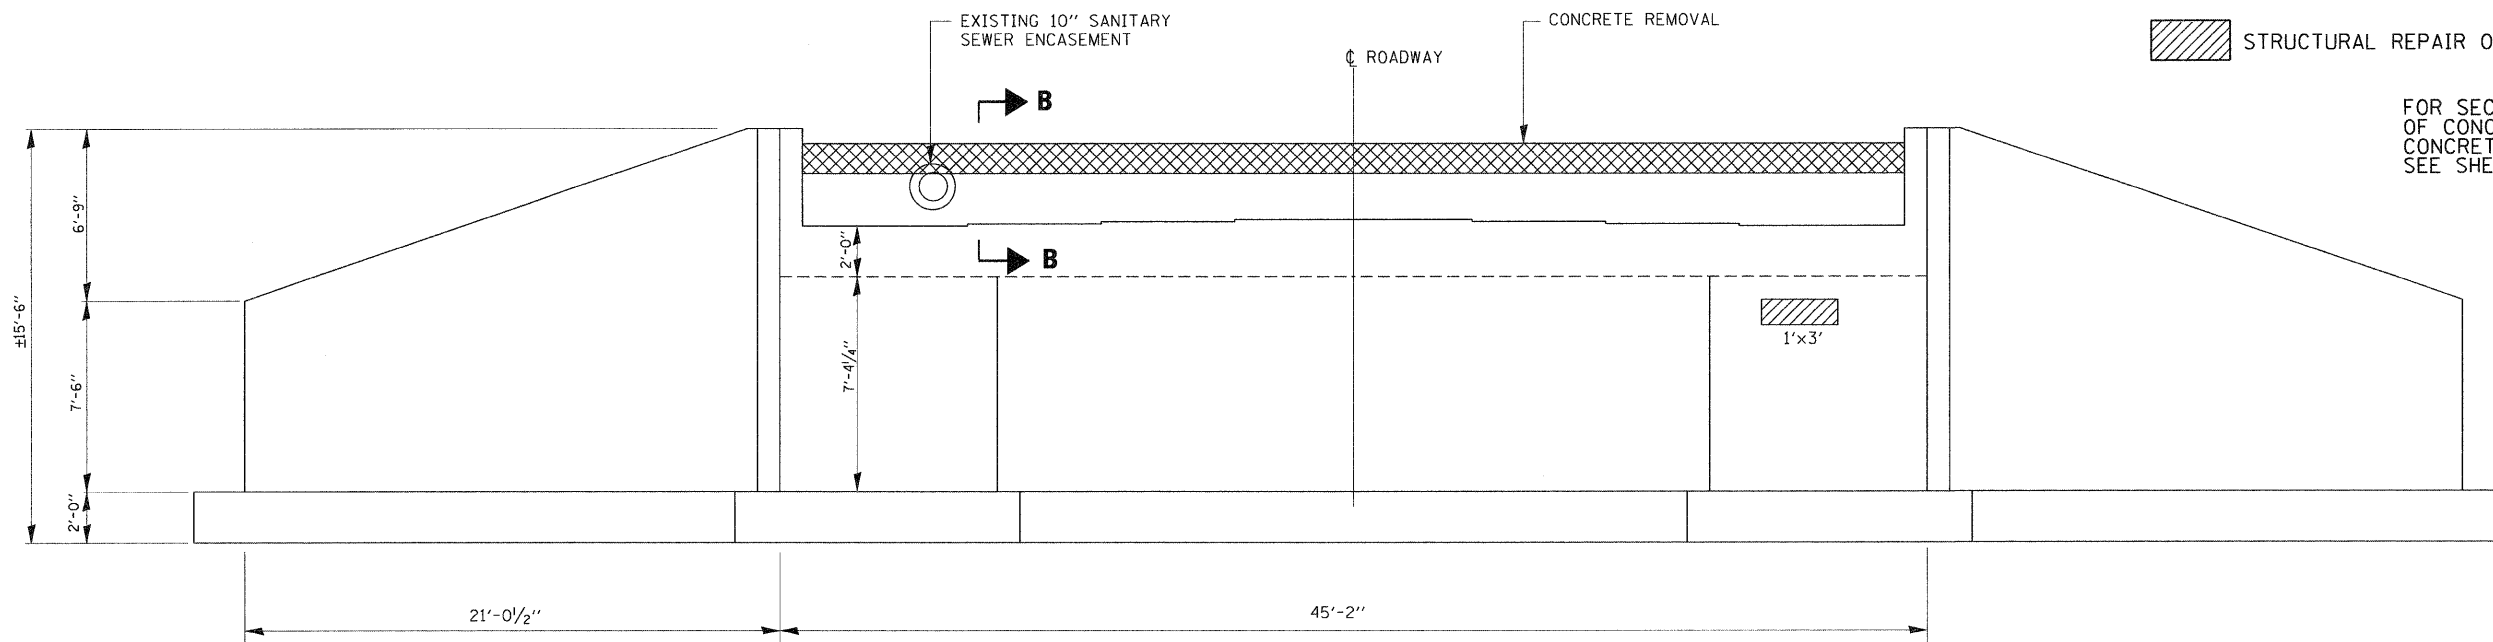

EAST ABUTMENT