


# IL. ROUTE 53

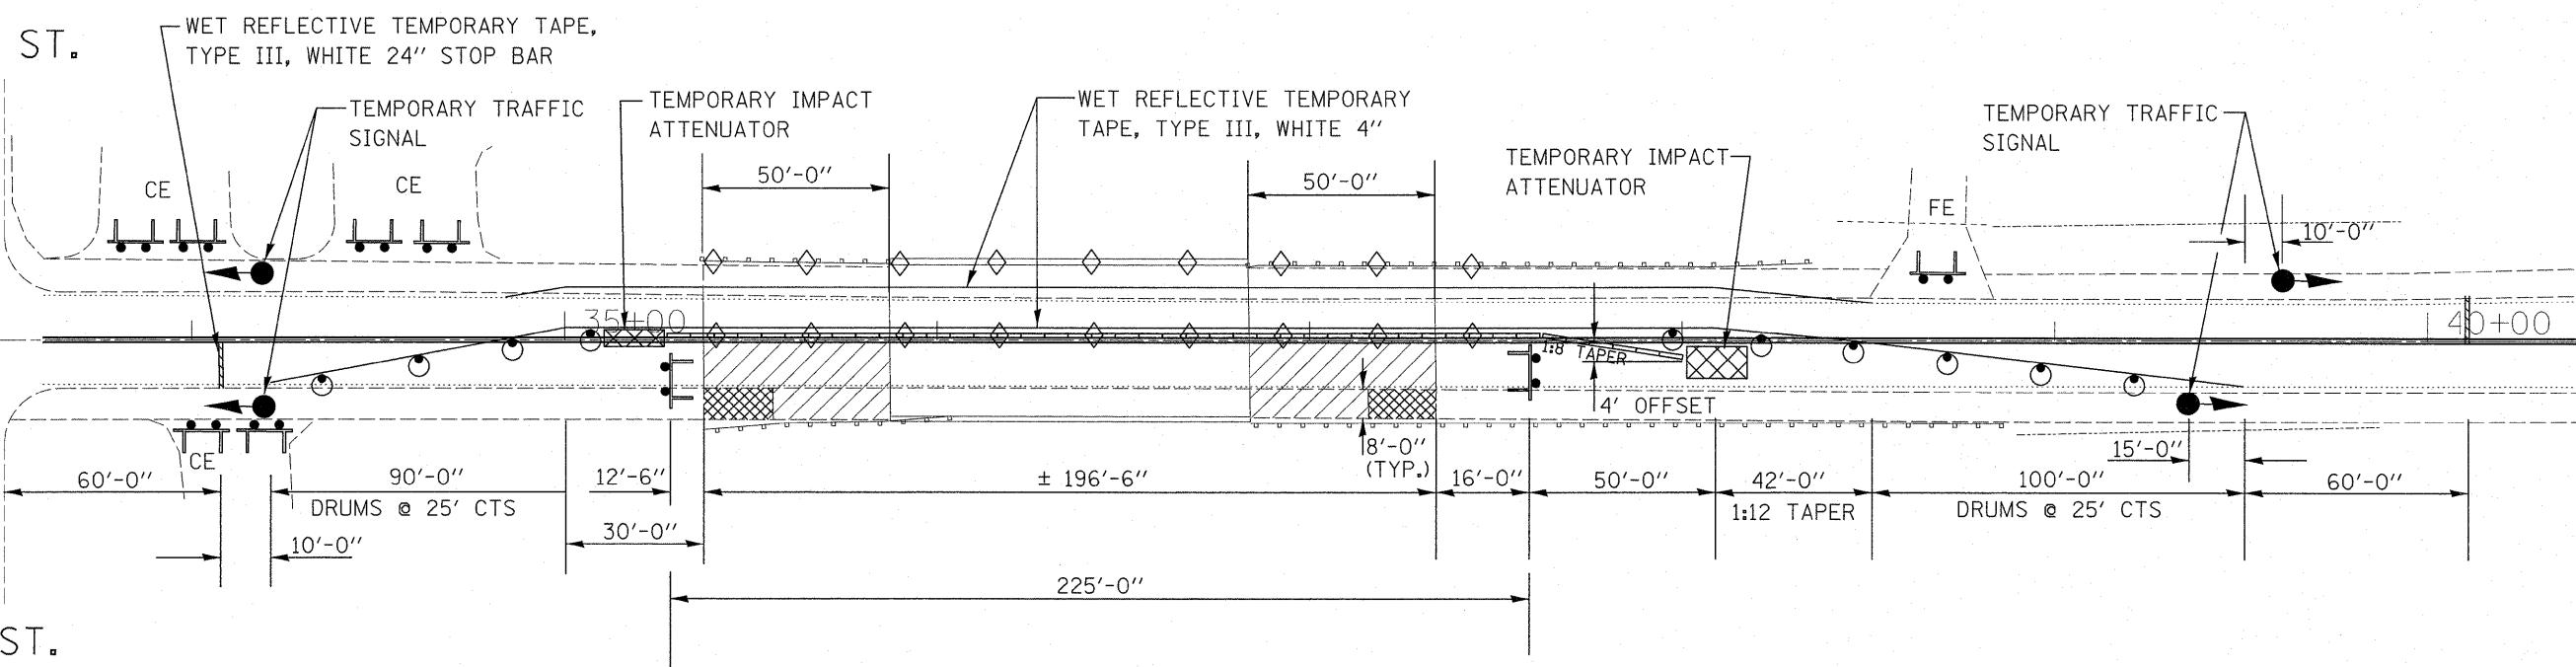

DANIELS ST.

DANIELS ST.



### LEGEND

- TYPE III BARRICADE
- TEMPORARY CONCRETE BARRIER
- DRUM WITH STEADY BURN MONODIRECTIONAL LIGHT
- 8" PAVED SHOULDER REMOVAL  
8" HMA SHOULDER
- APPROACH PAVEMENT

### NOTE:

- BARRIER WALL/ GUARDRAIL MARKERS AT 25' CTS  
SEE STANDARDS 704001 & 635011
- TYPE III BARRICADES TO BE PLACED WHEN NO  
WORK IS BEING PERFORMED
- ADVANCE WARNING SIGNS & TRAFFIC CONTROL ON IL 53  
SHALL BE ACCORDING TO STANDARD 701321 EXCEPT AS SHOWN.  
COST INCLUDED WITH "TRAFFIC CONTROL AND PROTECTION (SPECIAL)".

FILE NAME =	USER NAME = midyja	DESIGNED -	REVISED -	<b>STATE OF ILLINOIS DEPARTMENT OF TRANSPORTATION</b>	<b>STAGE II TRAFFIC CONTROL AND RESURFACING</b>	F.A.P. RTE.	SECTION	COUNTY	TOTAL SHEETS	SHEET NO.	
ct:\pw_work\pzd\midyja\d0256471\017041	p-shit-plan.dgn	DRAWN -	REVISED -			846	4 B-2-BR	WILL	26	19	
PLOT SCALE = 50.0000' / IN.	CHECKED -	REVISED -	REVISED -			CONTRACT NO. 60L50					
PLOT DATE = 2/18/2011	DATE -	REVISED -	REVISED -			ILLINOIS FED. AID PROJECT					