STATE OF ILLINOIS

DEPARTMENT OF TRANSPORTATION
DIVISION OF HIGHWAYS

PROPOSED


HIGHWAY PLANS

FAI ROUTE 88 (I-88) SECTION D2 BRIDGE PAINTING 2011-1

BRIDGE PAINTING WHITESIDE COUNTY

STRUCTURE NO. 098–0067

C-92-172-10

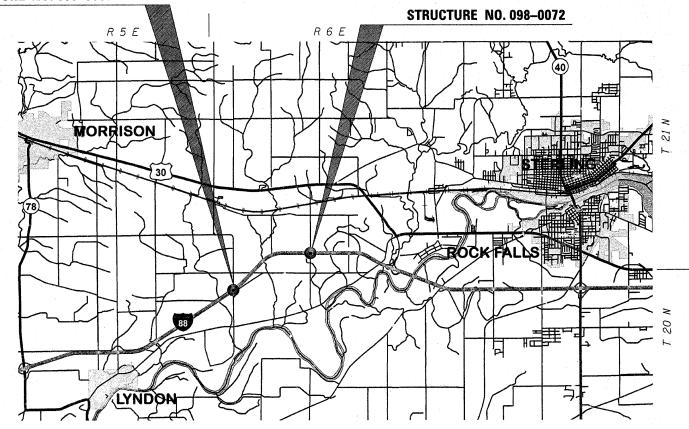

D-92-089-10



STATE OF ILLINOIS

DEPARTMENT OF TRANSPORTATION
DIVISION OF HIGHWAYS

SUBMITTED Zory 27 2019

Eve S. Therbildson,

DEPUTY DIRECTOR OF HIGHWAYS, REGION ENGINEER

Mach 4 20 11

Scott E. Stitt RE. 6

Octing ENGINEER OF DESIGN AND ENVIRONMENT

Mach 4 20 11

Christian M. Roed a

DIRECTOR OF HIGHWAYS, CHIEF ENGINEER

PRINTED BY THE AUTHORITY OF THE STATE OF ILLINOIS

0 100' 200' 300' — 1" = 100'
0 50' 100' — 1" = 50'
0 50' 100' — 1" = 40'
0 50' 100' — 1" = 30'
0 50' 100' — 1" = 30'

FOR INDEX OF SHEETS, SEE SHEET NO. 3

FULL SIZE PLANS HAVE BEEN PREPARED USING STANDARD ENGINEERING SCALES. REDUCED SIZED PLANS WILL NOT CONFORM TO STANDARD SCALES. IN MAKING MEASUREMENTS ON REDUCED PLANS, THE ABOVE SCALES MAY BE USED.

J.U.L.I.E. JOINT UTILITY LOCATION INFORMATION FOR EXCAVATION 1-800-892-0123 OR 811

DISTRICT PAINT TECHNICIAN: DAN LINK 815/284-5416

DISTRICT BRIDGE ENGINEER: MAHMOUD ETEMADI 815/284-5393

TOWNSHIPS: Lyndon, Hopkins CONTRACT NO. 64G28

 \circ

0