


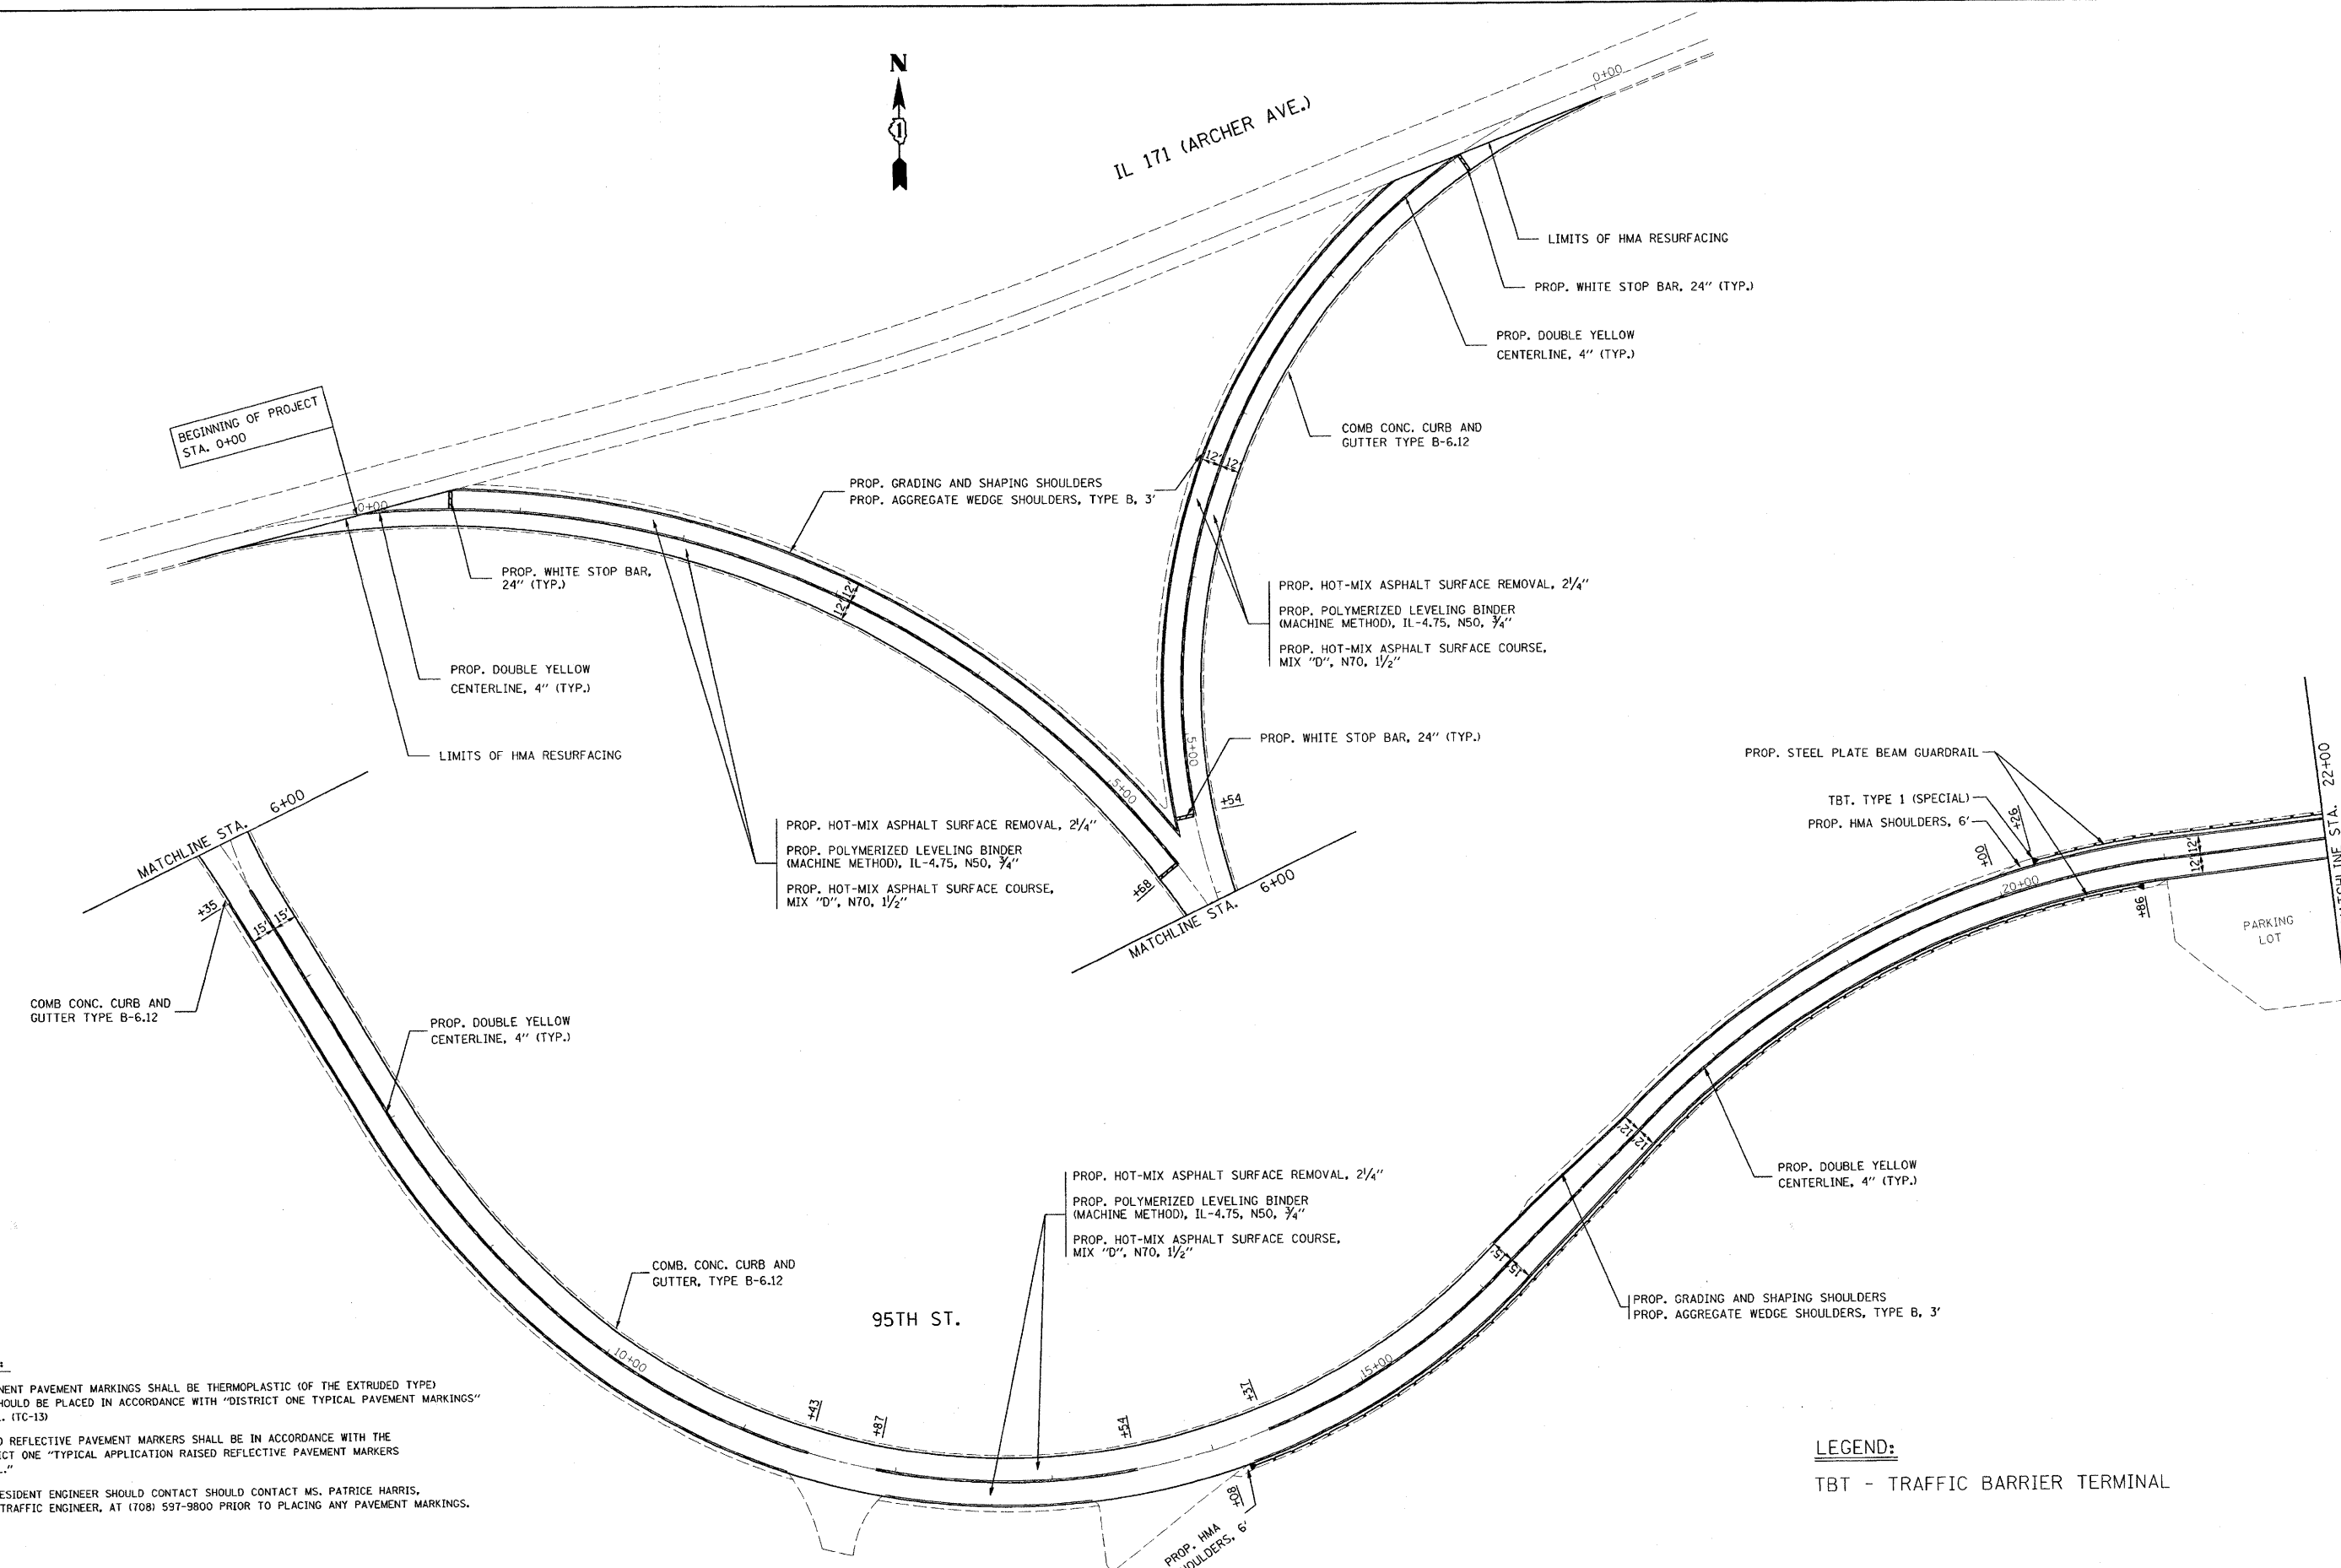

IL 171 (ARCHER AVE.)



NOTES:
 PERMANENT PAVEMENT MARKINGS SHALL BE THERMOPLASTIC (OF THE EXTRUDED TYPE) AND SHOULD BE PLACED IN ACCORDANCE WITH "DISTRICT ONE TYPICAL PAVEMENT MARKINGS" DETAIL. (TC-13)
 RAISED REFLECTIVE PAVEMENT MARKERS SHALL BE IN ACCORDANCE WITH THE DISTRICT ONE "TYPICAL APPLICATION RAISED REFLECTIVE PAVEMENT MARKERS DETAIL."
 THE RESIDENT ENGINEER SHOULD CONTACT SHOULD CONTACT MS. PATRICE HARRIS, AREA TRAFFIC ENGINEER, AT (708) 597-9800 PRIOR TO PLACING ANY PAVEMENT MARKINGS.

LEGEND:
 TBT - TRAFFIC BARRIER TERMINAL

FILE NAME = c:\pwork\p\WIDOT\STEEDPA\0119266\0142	USER NAME = steedpa	DESIGNED -	REVISED -	STATE OF ILLINOIS DEPARTMENT OF TRANSPORTATION	ROADWAY AND PAVEMENT MARKING PLANS 95TH ST.--IL 171 (ARCHER AVE.) TO US 45 (LA GRANGE RD.)			F.A.U. RTE. 1566	SECTION 1996-15IRS	COUNTY COOK	TOTAL SHEETS 21	SHEET NO. 6
	PLOT SCALE = 50,000' / IN.	DRAWN -	REVISED -					SCALE:	SHEET NO. OF SHEETS	STA. 0+00 TO STA. 22+00	CONTRACT NO. 60232	
PLOT DATE = 1/12/2009	CHECKED -	DATE -	REVISED -									