




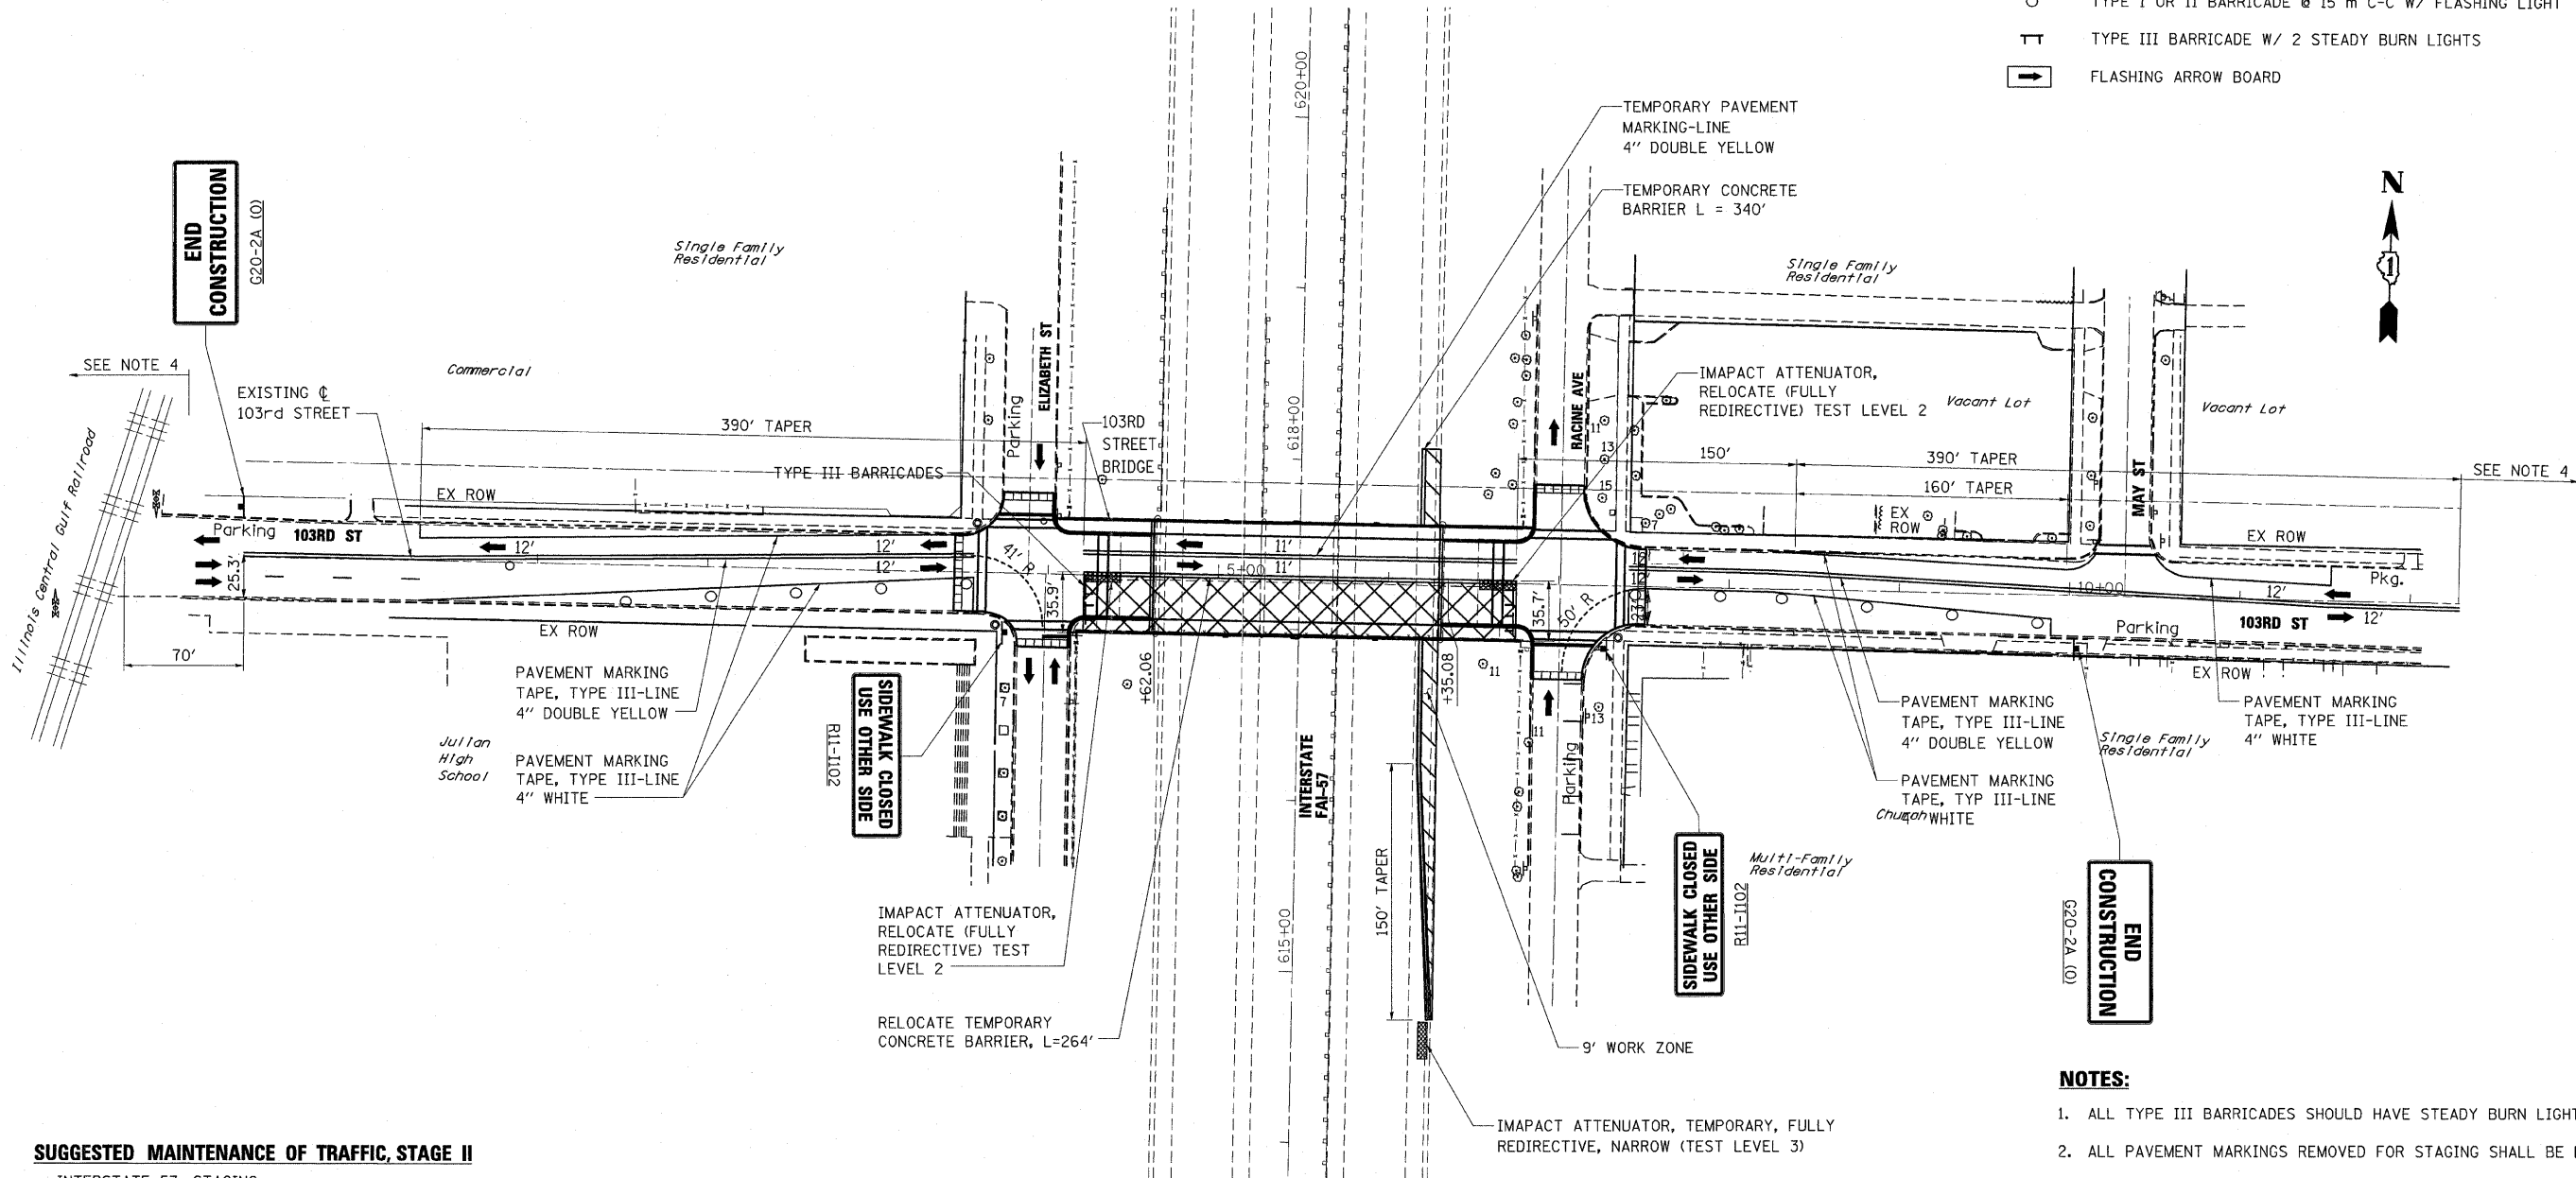


F.A.I. RTE.	SECTION	COUNTY	TOTAL SHEETS	SHEET NO.
57	2122-B	COOK	75	14
STA.		TO STA.		
FED. ROAD DIST. NO.		ILLINOIS	FED. AID PROJECT	

**LEGEND:**

-  WORKING AREA
-  TRAFFIC DIRECTION
-  TYPE I OR II BARRICADE @ 15 m C-C W/ FLASHING LIGHT
-  TYPE III BARRICADE W/ 2 STEADY BURN LIGHTS
-  FLASHING ARROW BOARD



**SUGGESTED MAINTENANCE OF TRAFFIC, STAGE II**

- INTERSTATE 57: STAGING**
- INTERSTATE 57 SHOULDER/LANE CLOSURES WILL ONLY BE PERMITTED DURING OFF-PEAK HOURS. SEE SPECIAL PROVISION "KEEPING THE EXPRESSWAY OPEN TO TRAFFIC" FOR DAYS AND TIMES.
- 103RD ST: STAGING**
- SHIFT 103 RD STREET TRAFFIC TO THE NORTH AS SHOWN.
- 103RD ST: CONSTRUCTION**
- INSPECT PROTECTIVE SHIELD AND INSTALL PROTECTIVE SHIELD AS NEEDED AND DISCONNECT CENTER LANE CLOSURES. REFER TO STRUCTURE CROSS FRAMES UTILIZING OVERNIGHT PLANS FOR ADDITIONAL DETAIL.
  - DEMOLISH DECK IN WORK ZONE DURING NORMAL HOURS USING THE PROTECTIVE SHIELD.
  - ATTACH DRAINAGE SCUPPERS AND DOWNSPOUTS TO EXISTING DRAINAGE STRUCTURES.
  - COMPLETE ROADWAY PAVING IN WORK ZONE.

**NOTES:**

- ALL TYPE III BARRICADES SHOULD HAVE STEADY BURN LIGHTS.
- ALL PAVEMENT MARKINGS REMOVED FOR STAGING SHALL BE REPLACED.
- SEE STRUCTURE PLANS FOR STAGING ON BRIDGES.
- ADVANCE SIGNING AS PER HWY STD 701606 FOR 103RD STREET.
- SIDEWALK CLOSURE AS PER HWY STD 701801 FOR 103RD STREET.
- SHOULDER CLOSURE AS PER TC-17 AND HWY STD 701400. USE HWY STDS 701401, AND 701406 FOR TEMPORARY ONE-LANE CLOSURES ON I-57.

REVISIONS	
NAME	DATE

ILLINOIS DEPARTMENT OF TRANSPORTATION  
**STAGE CONSTRUCTION PLAN**  
**STAGE II**  
**103rd STREET**  
**OVER FAI 57**

SCALE: 1" = 50'  
 DATE: 15-JAN-2009  
 DRAWN BY: E.D.  
 CHECKED BY: A.A.C.



**Stanley Consultants INC.**  
 250 West Higgins Road, Suite 730, Chicago, Illinois 60639-2801  
 www.stanleycorp.com  
 Illinois Professional Registration No. 04-006533  
 (773) 693-3624

15-JAN-2009 S:\stn\4-103conf2\dgn