

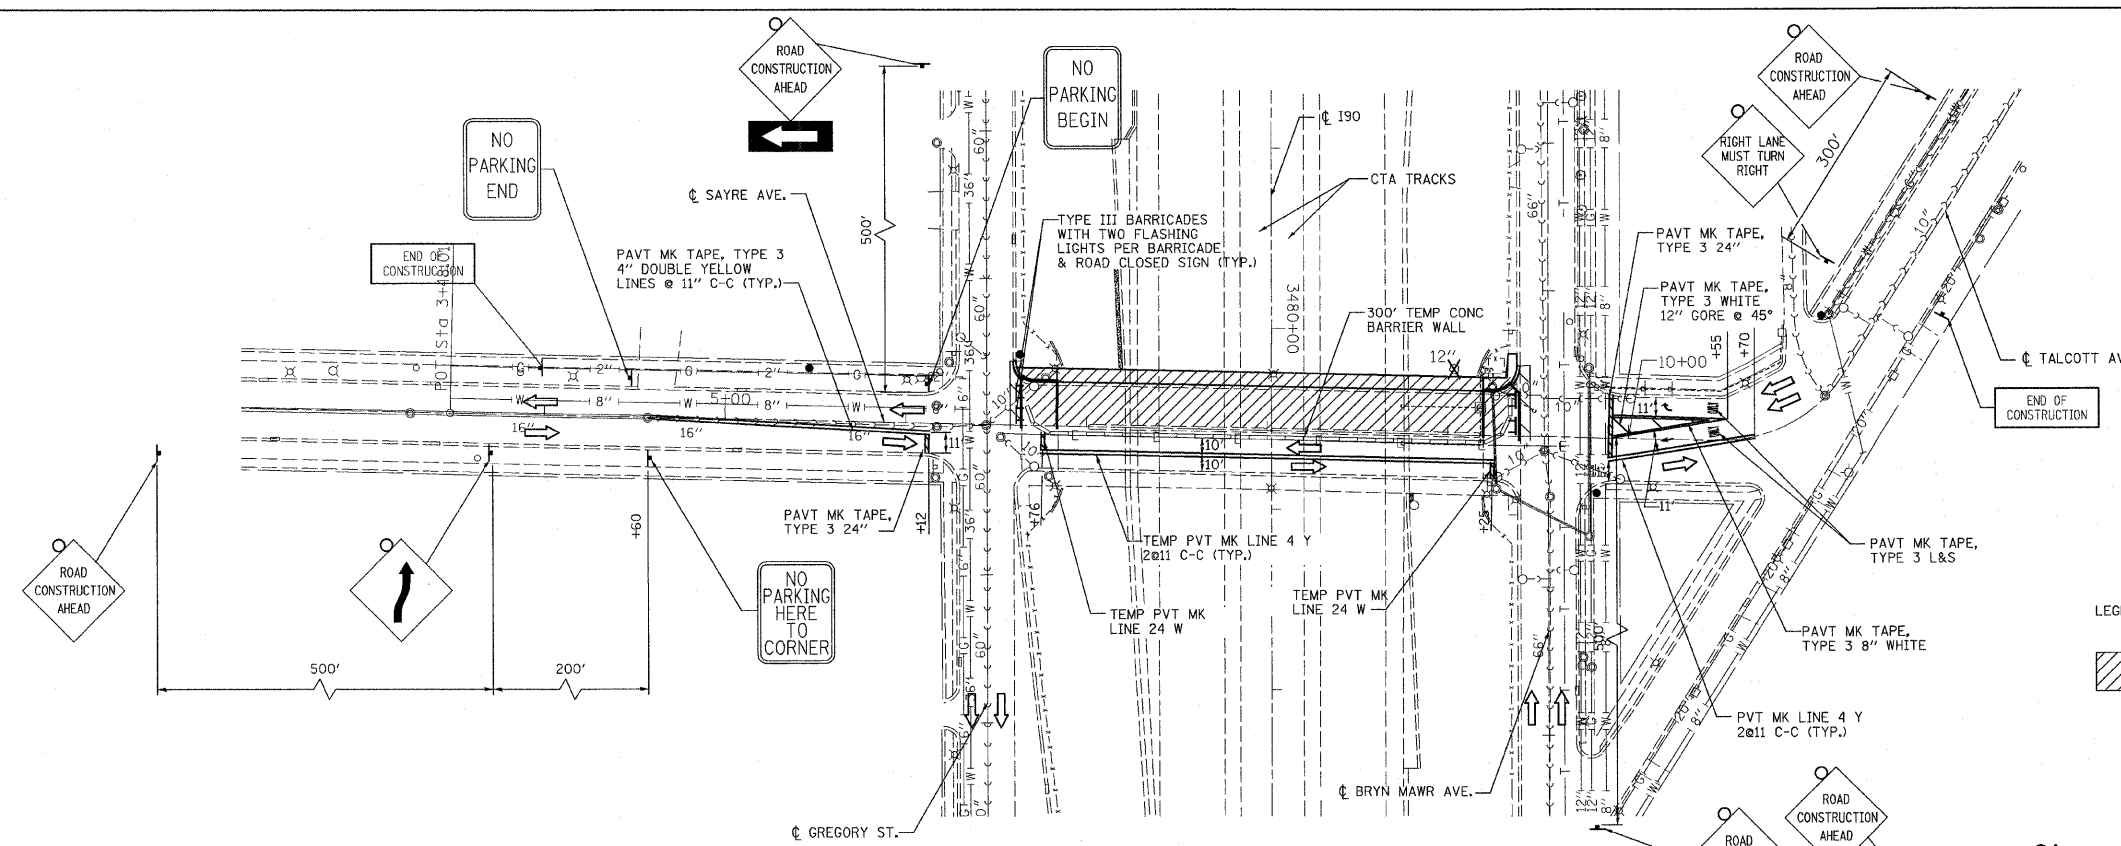


F.A.I. RTE.	SECTION	COUNTY	TOTAL SHEETS	SHEET NO.
90	1414B	COOK	74	7
STA. 4+50		TO STA. 11+00		
FED. ROAD DIST. NO. 7		ILLINOIS FED. AID PROJECT		CONTRACT NO. 60384

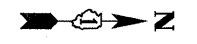

LEGEND:
 WORK ZONE

- NOTES:
- FOR TYPICAL SECTIONS ACROSS BRIDGE SEE BRIDGE PLANS
 - NUMBER OF TY III BARRICADES, TEMPORARY CONCRETE BARRIERS WILL BE AS DIRECTED BY ENGINEER FOR PROPER CLOSURE

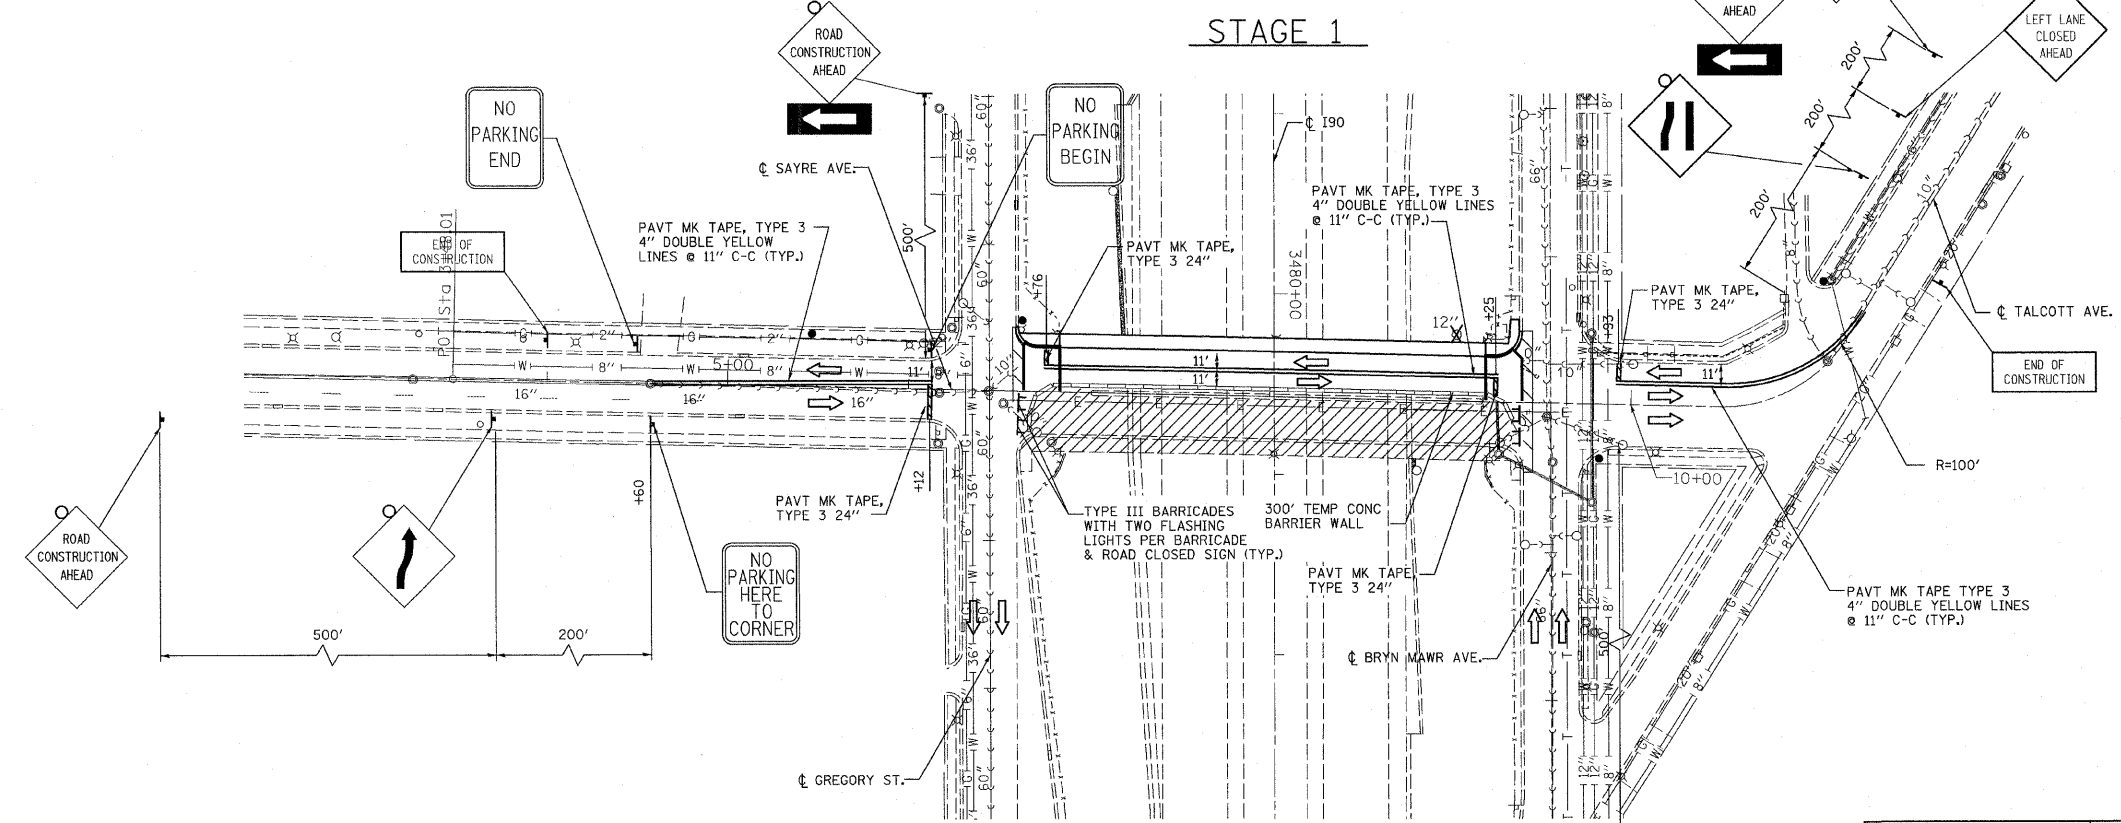

REVISIONS	
NAME	DATE

ILLINOIS DEPARTMENT OF TRANSPORTATION
 SAYRE AVENUE OVER I-90
 SUGGESTED STAGES OF CONSTRUCTION
 AND TRAFFIC CONTROL
 STAGES 1 & 2
 SCALE: 1"=50'
 DATE DEC. 2001
 DRAWN BY TCK
 CHECKED BY TWL