


END ELEVATION PIERS 1 & 3
(Looking West at Pier 1 or Looking East at Pier 3)

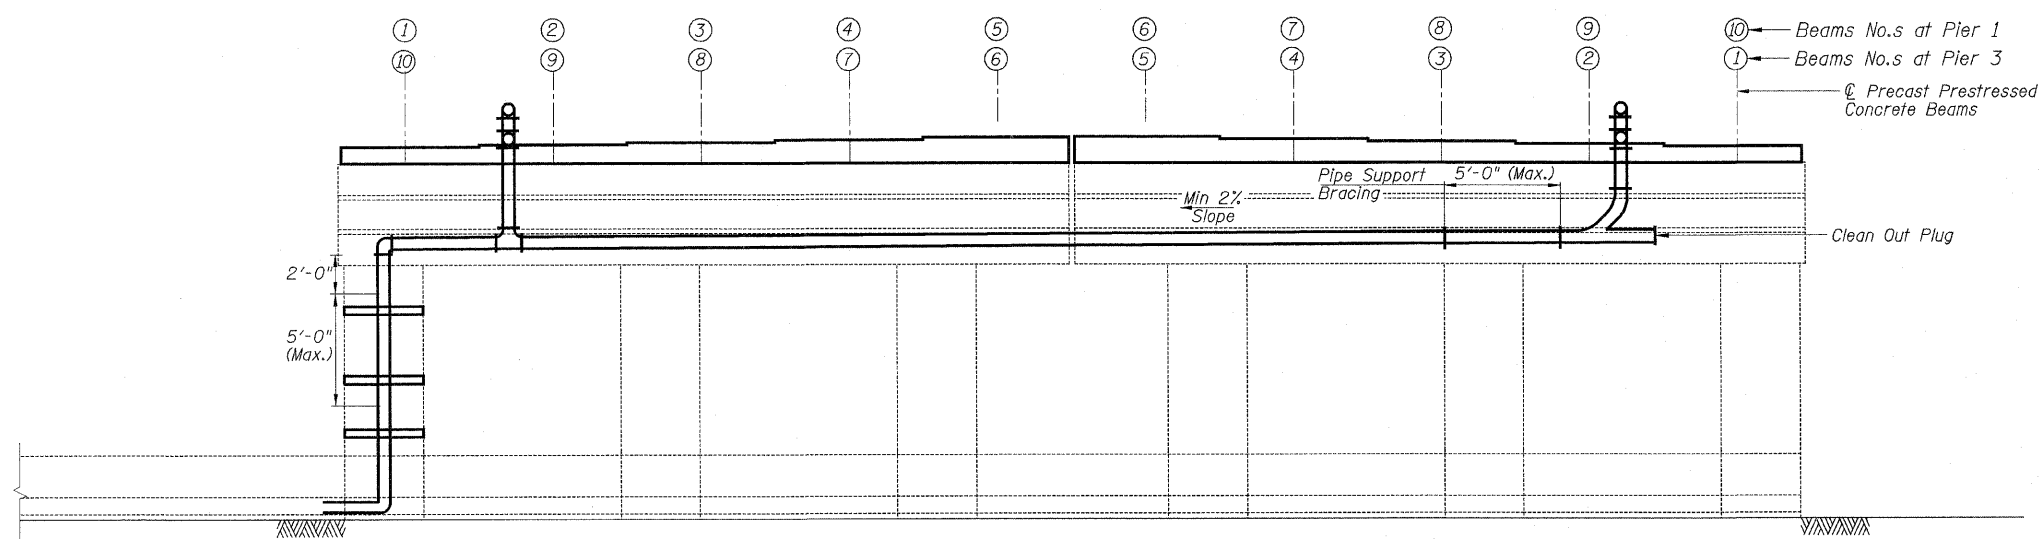

ELEVATIONS PIERS 1 & 3
(Looking South at Pier 1 or Looking North at Pier 3)

Notes:

All drain pipes and fittings shall be reinforced fiberglass conforming to ASTM standard D2996 RTRP.

All pipe hangers, supports and hardware shall be galvanized by the hot-dip process. The zinc coatings shall conform to the requirements of AASHTO M232.

Pipe hangers/ supports shall be provided on all horizontal/ vertical pipes at each tee, elbow or change in direction and at intermediate points as specified by the manufacturer, but not to exceed 5'-0" on centers.

Dimension "A" shall be adjusted in the field by the Engineer to fit existing conditions and to maximize slope.

For scupper locations see Sheet S1.

BILL OF MATERIAL

ITEM	UNIT	QUANTITY
* Drainage System	L. Sum	1

* See Special Provisions

REVISIONS	
NAME	DATE

ILLINOIS DEPARTMENT OF TRANSPORTATION
 DECK DRAINAGE
 FA ROUTE 173 (SAYRE AVENUE) OVER
 INTERSTATE 90 (KENNEDY EXPRESSWAY)
 COOK COUNTY STATION 8+02.48
 SECTION 267-1414-15D
 STRUCTURE NO. 016-1104

SCALE: NONE DRAWN BY: R. Clinton
 DATE: DEC. 2007 CHECKED BY: G. Hatlestad