



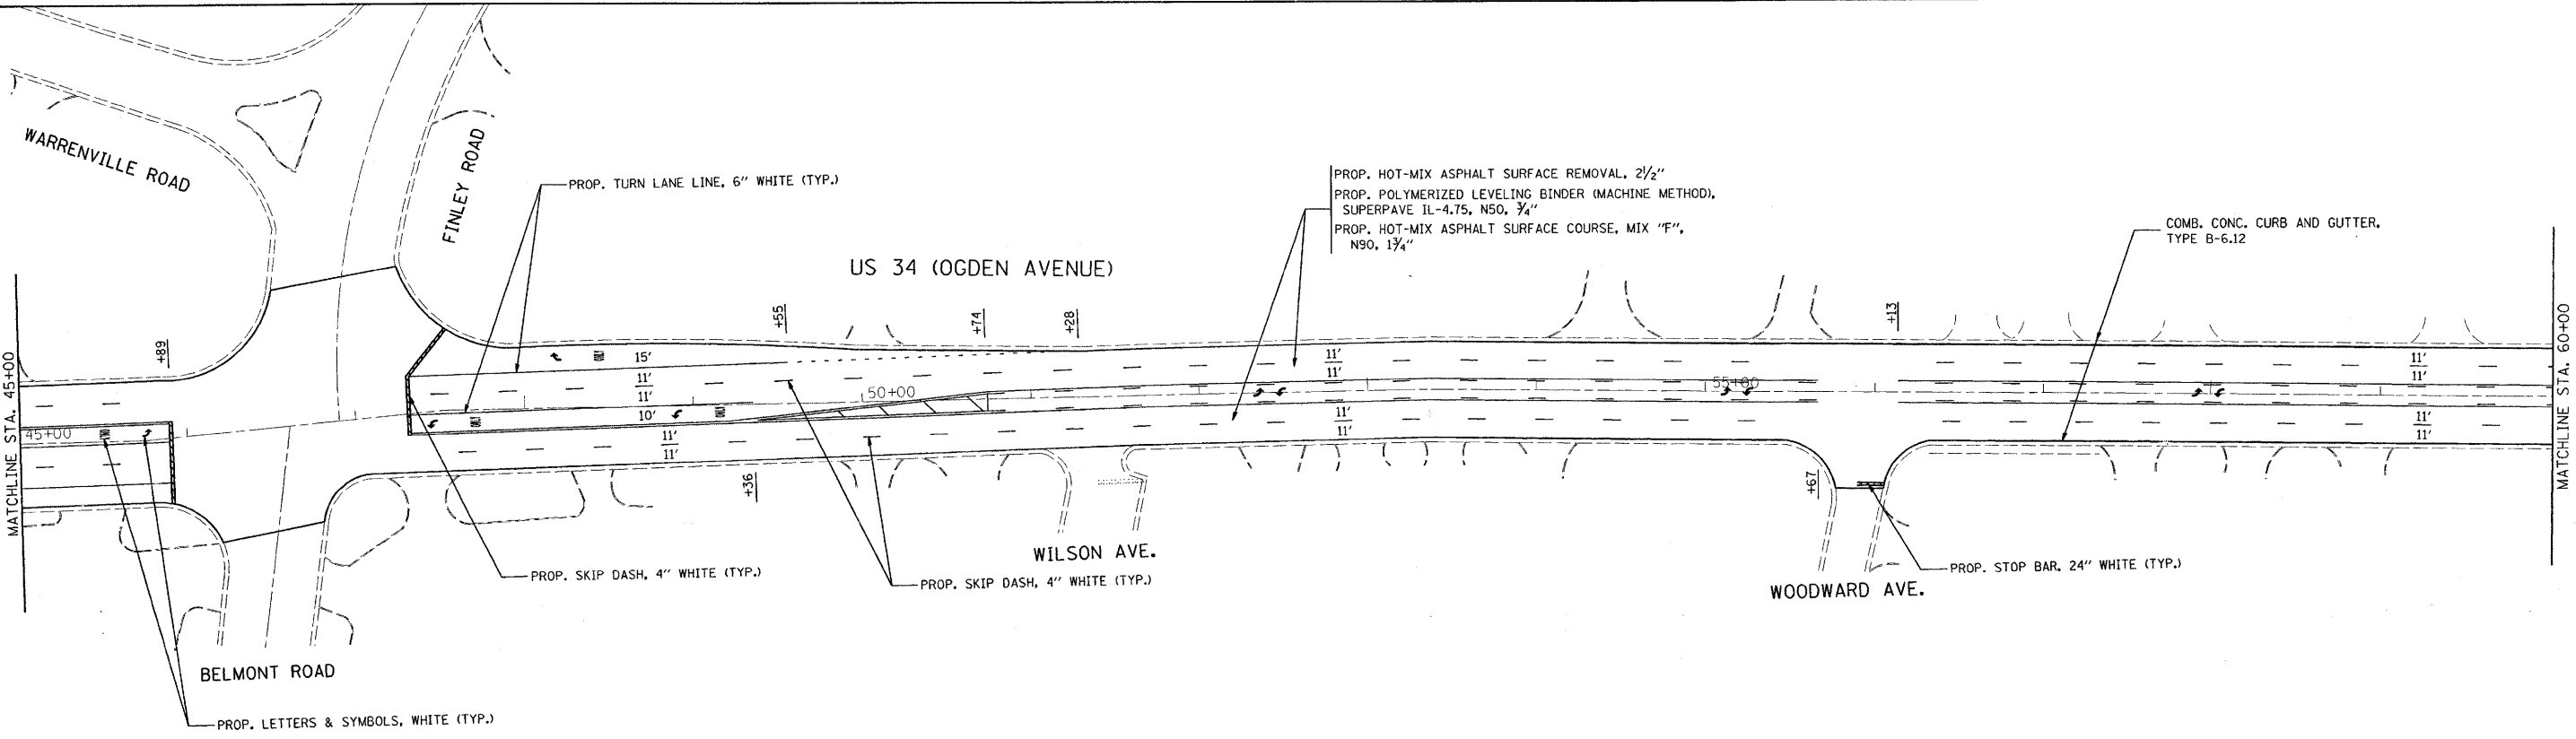

US 34 (OGDEN AVENUE)

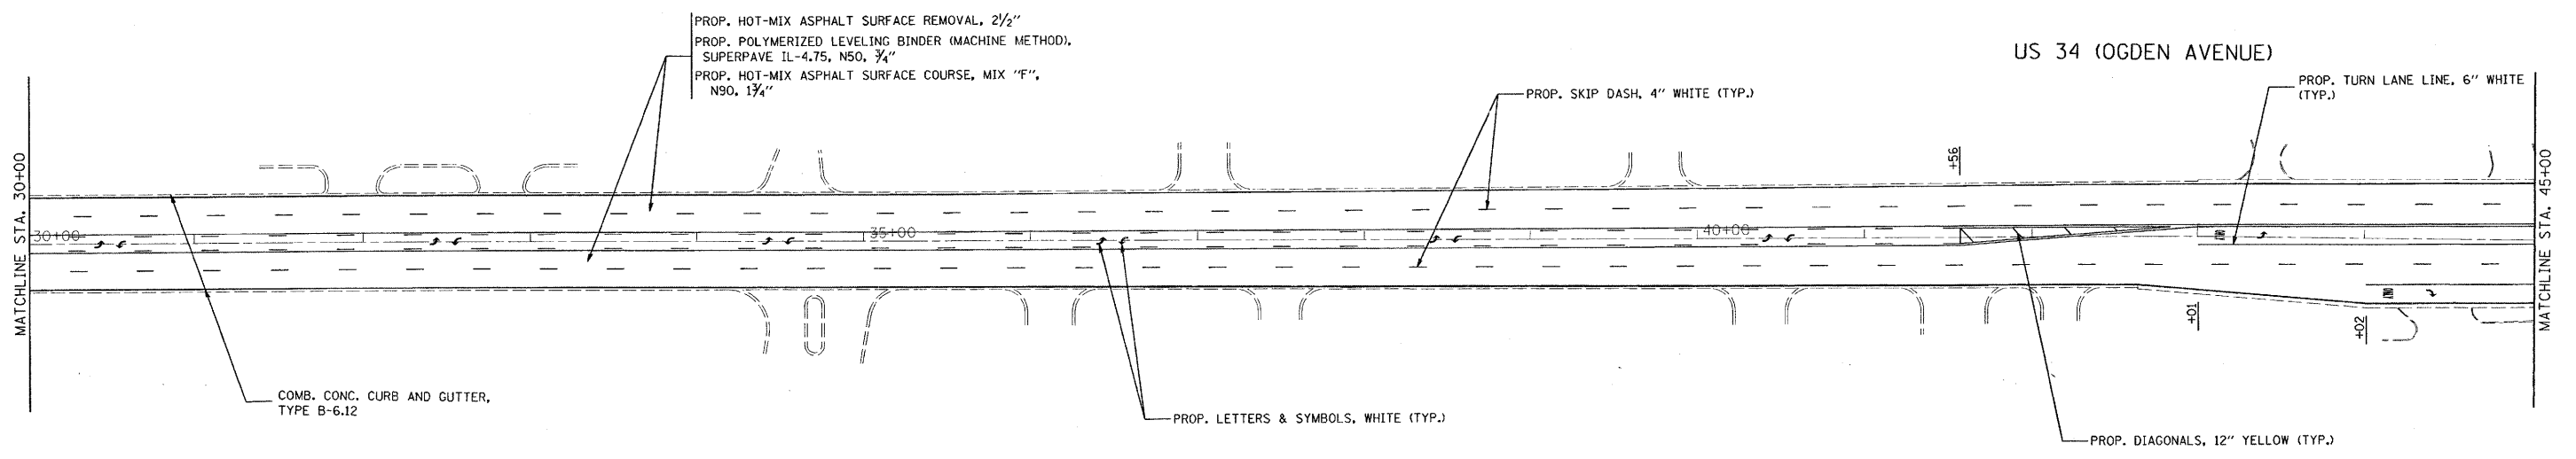

FILE NAME =	USER NAME = steedpa	DESIGNED -	REVISED -
c:\pwork\pwwid\STEEP\des\9735\design.oas.dgn		DRAWN -	REVISED -
		CHECKED -	REVISED -
		DATE -	REVISED -

**STATE OF ILLINOIS
DEPARTMENT OF TRANSPORTATION**

ROADWAY AND PAVEMENT MARKING PLANS
US 34 (OGDEN AVE.)--I-35 TO WARWICK AVE.

SCALE: SHEET NO. OF SHEETS STA. 30+00 TO STA. 60+00

F.A.P. RTE.	SECTION	COUNTY	TOTAL SHEETS	SHEET NO.
311	9Y-RS-6		41	13
CONTRACT NO. 60A85				
FED. ROAD DIST. NO. 1 (ILLINOIS) FED. AID PROJECT				