



**GUIDE SIGN SEQUENCE
NUMBERING CODE**

EXAMPLE
EB-TR-03




DIRECTION OF TRAFFIC
EB - EASTBOUND I-94
WB - WESTBOUND I-94
SI - STONY ISLAND FEEDER RAMPS

SIGN PANEL NUMBER

MOUNTING TYPE
TR - Truss
CL - Cantilever
BR - Bridge Mounted
WP - Wood Post
BS - Breakaway Steel
LP - Light Pole

REMOVE AND REPLACE SIGN PANEL

EXISTING LUMINAIRE

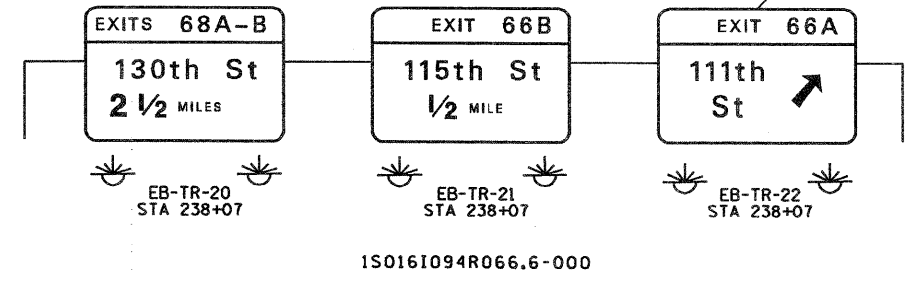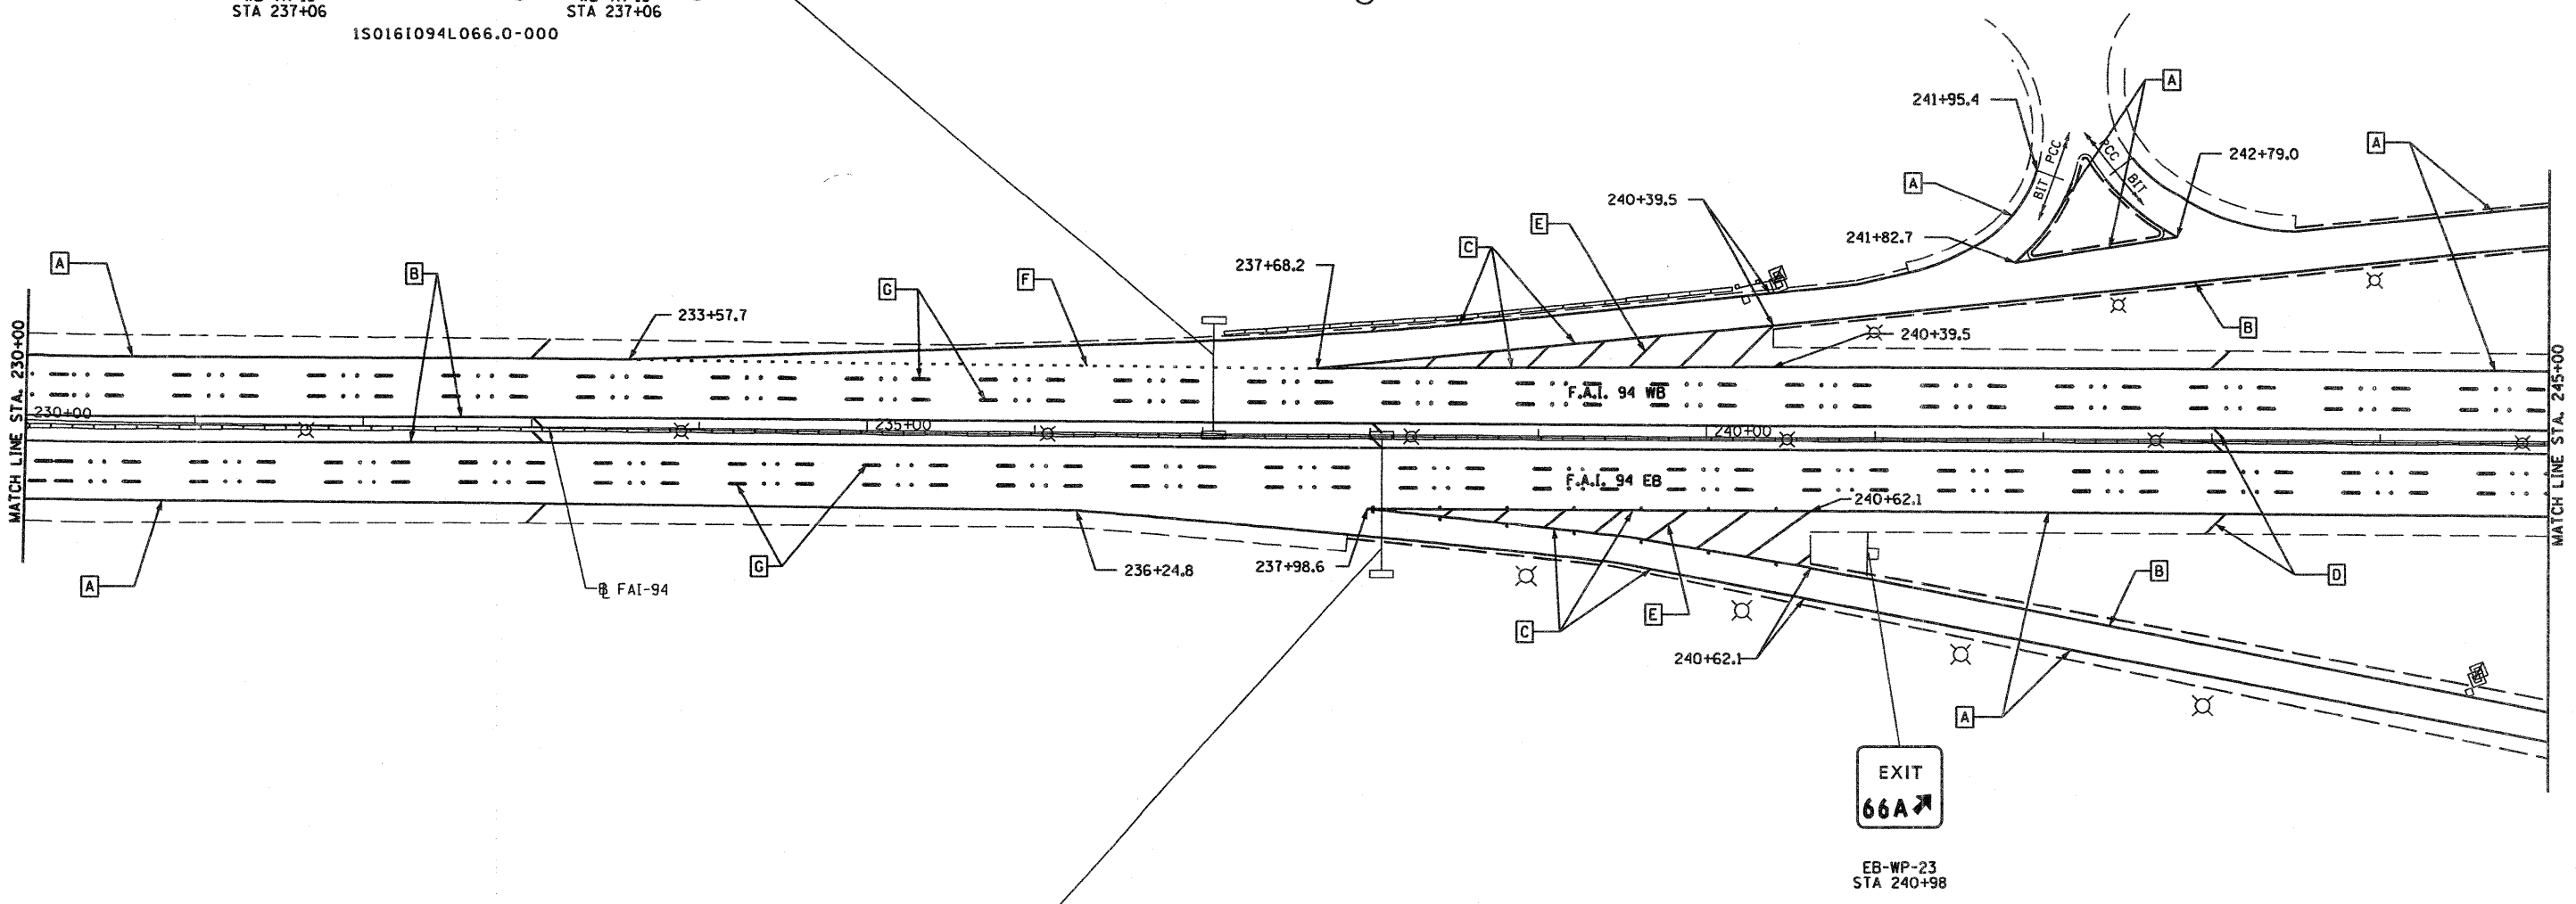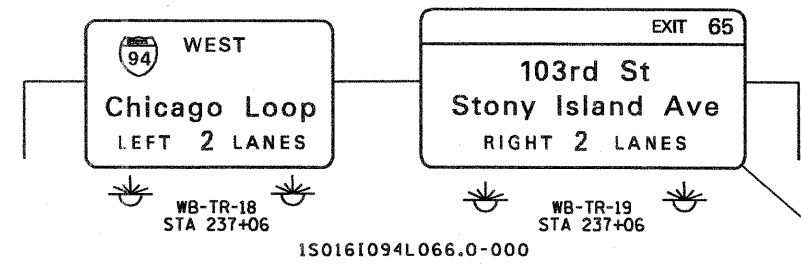

PAVEMENT MARKING LEGEND

- A** THERMOPLASTIC PAVEMENT MARKING - LINE 4" WHITE EDGE LINE
- B** THERMOPLASTIC PAVEMENT MARKING - LINE 4" YELLOW EDGE LINE
- C** THERMOPLASTIC PAVEMENT MARKING - LINE 8" WHITE EDGE LINE
- D** THERMOPLASTIC PAVEMENT MARKING - LINE 12" PAVEMENT DIAGNOLS SPACED @ 500' CENTERS
- E** THERMOPLASTIC PAVEMENT MARKING - LINE 12" WHITE GORE DIAGNOLS SPACED @ 30' CENTERS
- F** PREFORMED PLASTIC PAVEMENT MARKING TYPE B, INLAID, LINE 4" WHITE LANE LINES - 2' DASH - 6' SKIP
- G** PREFORMED PLASTIC PAVEMENT MARKING TYPE B, INLAID, LINE 5" WHITE LANE LINES - 10' DASH - 30' SKIP
- H** POLYUREA PAVEMENT MARKING, TYPE I, LINE 4" WHITE EDGE LINE
- I** POLYUREA PAVEMENT MARKING, TYPE I, LINE 4" YELLOW EDGE LINE
- J** POLYUREA PAVEMENT MARKING, TYPE I, LINE 5" WHITE LANE LINES - 10' DASH - 30' SKIP
- K** POLYUREA PAVEMENT MARKING, TYPE I, LINE 8" WHITE EDGE LINE
- L** POLYUREA PAVEMENT MARKING, TYPE I, LINE 12" WHITE GORE DIAGNOLS SPACED @ 30' CENTERS

NOTE:
SEE TC-12 "MULTI-LANE FREEWAY
PAVEMENT MARKING DETAILS"
FOR PLACEMENT & TYPE
OF RAISED REFLECTIVE
PAVEMENT MARKERS

FILE NAME = D160C08-077-PHK_5.dgn	USER NAME = dwoznarski	DESIGNED -	REVISED -	STATE OF ILLINOIS DEPARTMENT OF TRANSPORTATION	BISHOP FORD EXPRESSWAY (I-94) PAVEMENT MARKING AND SIGNING PLANS		F.A.I. RTE.	SECTION	COUNTY	TOTAL SHEETS	SHEET NO.
	PLDT SCALE = 100.00' / IN.	CHECKED -	REVISED -				94	(0312-708W, ETC. & 1315RS-4)	COOK	167	77
	PLDT DATE = 2/6/2009	DATE - 2/6/2009	REVISED -				CONTRACT NO. 60C08				

SCALE: 1" = 50' SHEET NO. 5 OF 21 SHEETS STA. 230+00 TO STA. 245+00 FED. ROAD DIST. NO. ILLINOIS FED. AID PROJECT