


- PAVEMENT MARKING LEGEND
- [A] THERMOPLASTIC PAVEMENT MARKING - LINE 4" WHITE EDGE LINE
 - [B] THERMOPLASTIC PAVEMENT MARKING - LINE 4" YELLOW EDGE LINE
 - [C] THERMOPLASTIC PAVEMENT MARKING - LINE 8" WHITE EDGE LINE
 - [D] THERMOPLASTIC PAVEMENT MARKING - LINE 12" PAVEMENT DIAGONLS SPACED @ 500' CENTERS
 - [E] THERMOPLASTIC PAVEMENT MARKING - LINE 12" WHITE GORE DIAGONLS SPACED @ 30' CENTERS
 - [F] PREFORMED PLASTIC PAVEMENT MARKING TYPE B, INLAID, LINE 4" WHITE LANE LINES - 2' DASH - 6' SKIP

- [G] PREFORMED PLASTIC PAVEMENT MARKING TYPE B, INLAID, LINE 5" WHITE LANE LINES - 10' DASH - 30' SKIP
- [H] POLYUREA PAVEMENT MARKING, TYPE I, LINE 4" WHITE EDGE LINE
- [I] POLYUREA PAVEMENT MARKING, TYPE I, LINE 4" YELLOW EDGE LINE
- [J] POLYUREA PAVEMENT MARKING, TYPE I, LINE 5" WHITE LANE LINES - 10' DASH - 30' SKIP
- [K] POLYUREA PAVEMENT MARKING, TYPE I, LINE 8" WHITE EDGE LINE
- [L] POLYUREA PAVEMENT MARKING, TYPE I, LINE 12" WHITE GORE DIAGONLS SPACED @ 30' CENTERS

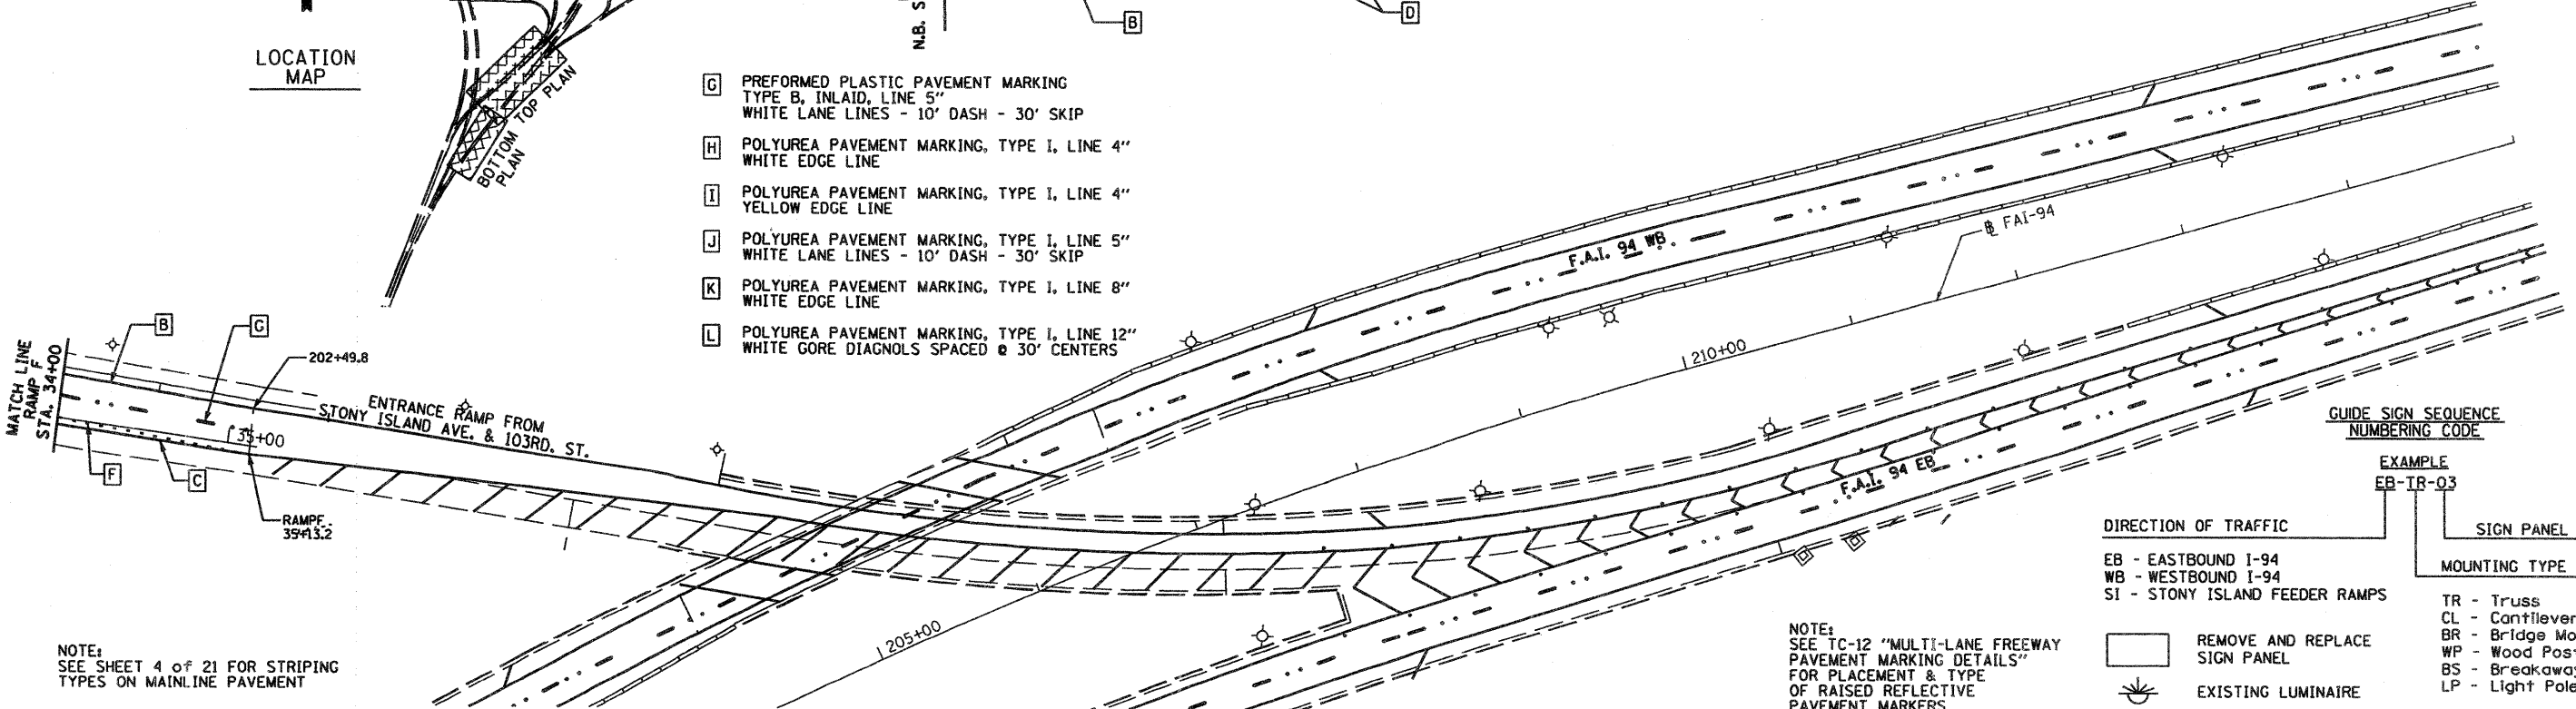

GUIDE SIGN SEQUENCE NUMBERING CODE

EXAMPLE: EB-TR-03

DIRECTION OF TRAFFIC

- EB - EASTBOUND I-94
- WB - WESTBOUND I-94
- SI - STONY ISLAND FEEDER RAMPS

SIGN PANEL NUMBER

MOUNTING TYPE

- TR - Truss
- CL - Cantilever
- BR - Bridge Mounted
- WP - Wood Post
- BS - Breakaway Steel
- LP - Light Pole

REMOVE AND REPLACE SIGN PANEL

EXISTING LUMINAIRE

NOTE: SEE TC-12 "MULTI-LANE FREEWAY PAVEMENT MARKING DETAILS" FOR PLACEMENT & TYPE OF RAISED REFLECTIVE PAVEMENT MARKERS

NOTE: SEE SHEET 4 OF 21 FOR STRIPING TYPES ON MAINLINE PAVEMENT

FILE NAME = D168C08-893-PMK_21.dgn	USER NAME = dwoznarski	DESIGNED - DRAWN - DMW	REVISED - REVISED -	STATE OF ILLINOIS DEPARTMENT OF TRANSPORTATION	BISHOP FORD EXPRESSWAY (I-94) PAVEMENT MARKING AND SIGNING PLANS	F.A.I. RTE. 94	SECTION 40312-708W, ETC. & 1315IRS-4	COUNTY COOK	TOTAL SHEETS 167	SHEET NO. 93		
PLOT SCALE = 100.00' / IN.		CHECKED -	REVISED -			SCALE: 1" = 50'	SHEET NO. 21 OF 21 SHEETS	FED. ROAD DIST. NO.	ILLINOIS FED. AID PROJECT	CONTRACT NO. 60C08		
PLOT DATE = 2/5/2009		DATE = 2/6/2009	REVISED -			STA.	TO STA.					