


STATE OF ILLINOIS
DEPARTMENT OF TRANSPORTATION

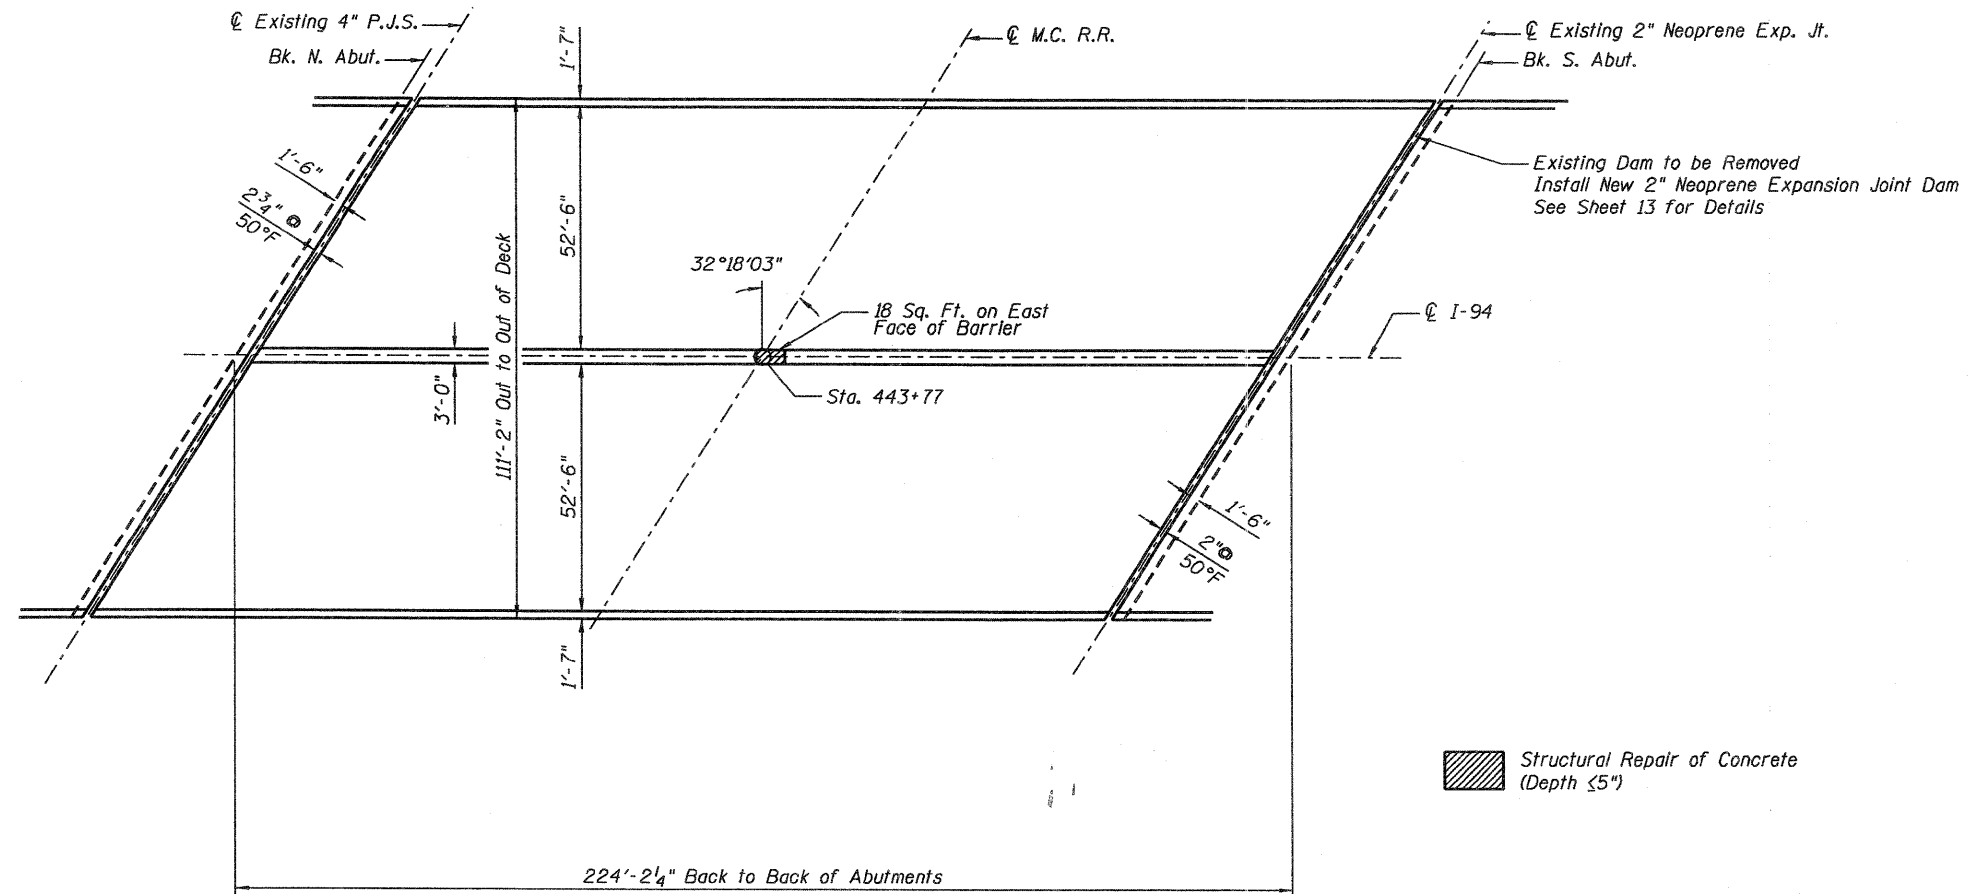

PLAN
N


TOTAL BILL OF MATERIAL

Item	Unit	Total
Concrete Sealer	Sq. Ft.	26,430
Neoprene Expansion Joint (Dam)	Foot	132
Structural Repair of Concrete (Depth ≤5")	Sq. Ft.	18

Concrete Sealer to be placed on deck surface, top and front face of parapets.

DESIGNED	LAS
CHECKED	DAZ
DRAWN	SAW
CHECKED	LAS

Plan dimensions and details relative to existing plans are subject to nominal construction variations. The Contractor shall field verify existing dimensions and details affecting new construction and make necessary approved adjustments prior to construction or ordering of materials. Such variations shall not be cause for additional compensation for a change in the scope of work, however, the Contractor will be paid for the quantity actually furnished at the unit price bid for the work.

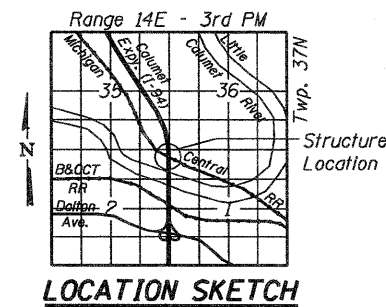

GENERAL PLAN
BISHOP FORD EXPRESSWAY (I-94)
I-94 OVER
MICHIGAN CENTRAL R.R.
COOK COUNTY
STATION 443+77
STRUCTURE NO. 016-0157

ZROKA
engineering
Zroka Engineering, P.C.
4216 North Hermitage
Chicago, IL 60615

SHEET NO. 4	F.A.I. RTE.	SECTION	COUNTY	TOTAL SHEETS	SHEET NO.
OF 13 SHEETS	94	(0312-708W, ETC. & 1315)RS-4	COOK	167	112
S.N. 016-0157			CONTRACT NO. 60C08		
FED. ROAD DIST. NO. 7 ILLINOIS FED. AID PROJECT					