


STATE OF ILLINOIS
DEPARTMENT OF TRANSPORTATION

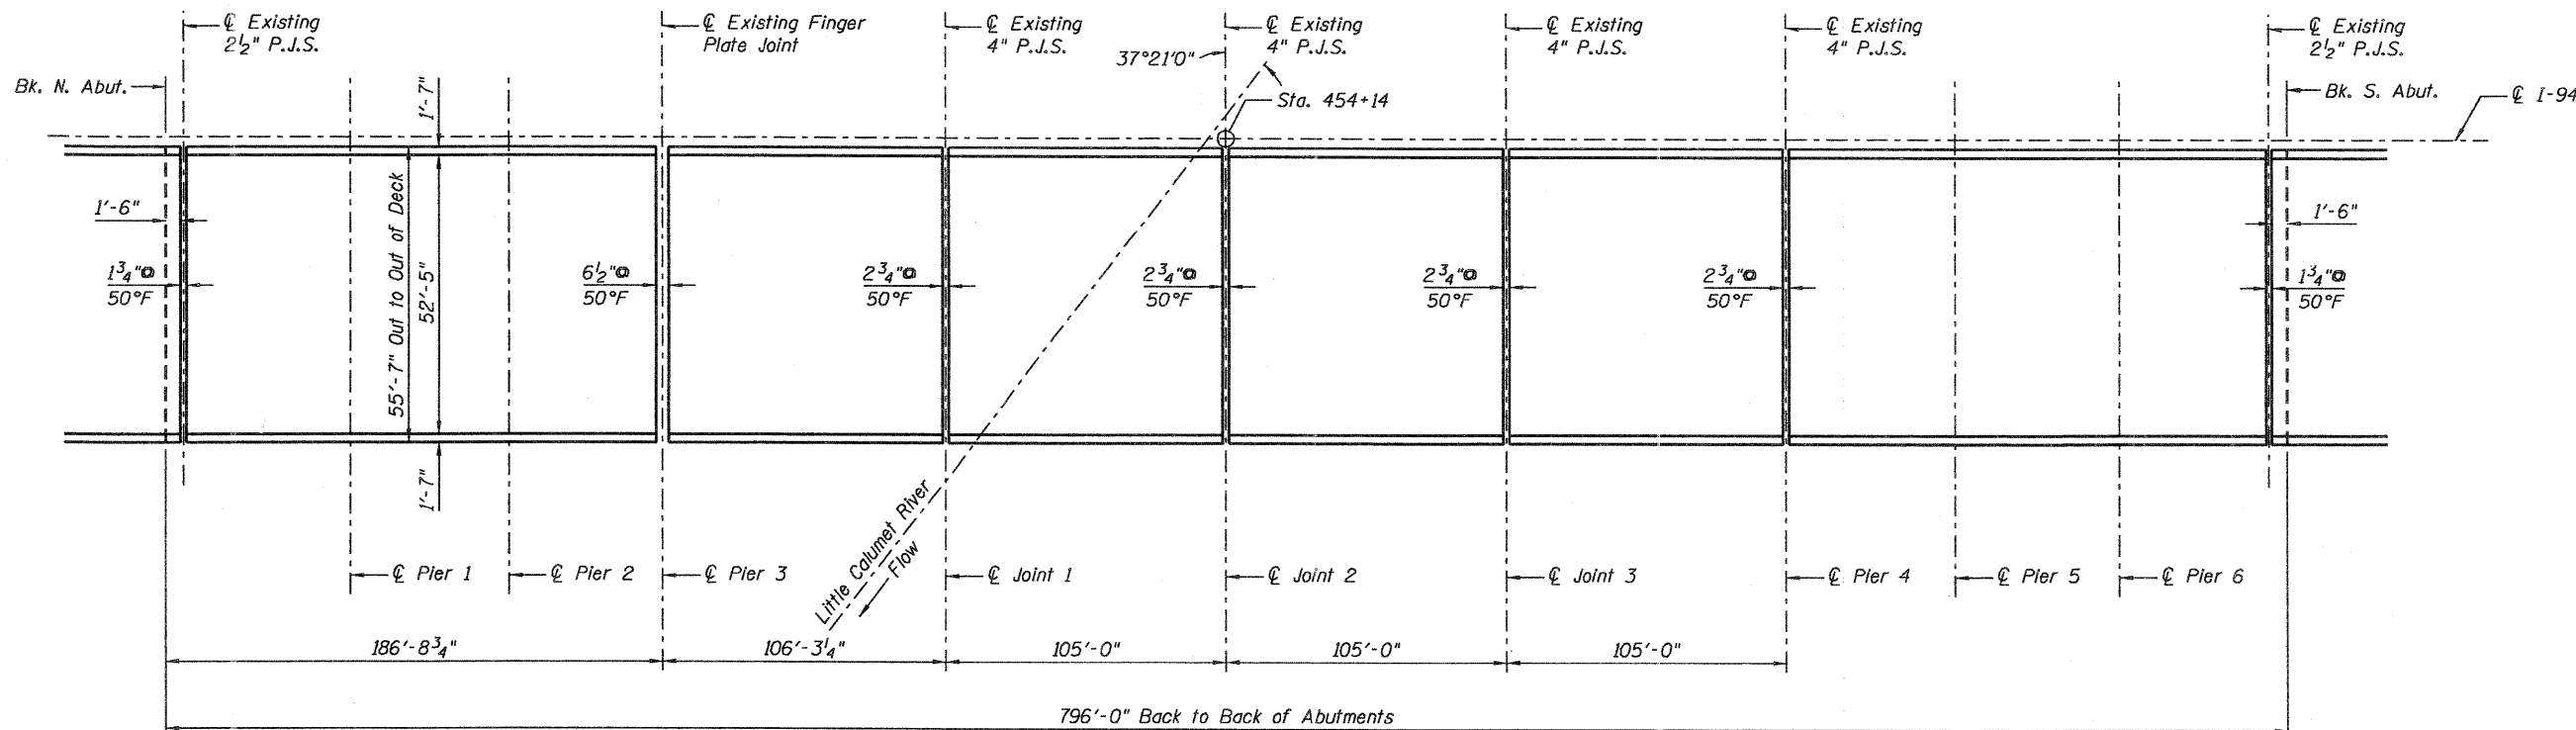

PLAN
→ Z ←

Note:
Existing 4" P.J.S. to be removed and replaced with
Silicone Joint Sealer, 2 3/4" at Joints 1, 2 & 3 and
at Pier 4. See Sheet 12 for details.


TOTAL BILL OF MATERIAL

| Item | Unit | Total |
|-------------------------------|---------|-------|
| Concrete Sealer | Sq. Ft. | 47530 |
| Silicone Joint Sealer, 2 3/4" | Foot | 222 |

Concrete Sealer to be placed on deck surface, top and front face of parapets.

| | |
|----------|-----|
| DESIGNED | LAS |
| CHECKED | DAZ |
| DRAWN | SAW |
| CHECKED | LAS |

Plan dimensions and details relative to existing plans are subject to nominal construction variations. The Contractor shall field verify existing dimensions and details affecting new construction and make necessary approved adjustments prior to construction or ordering of materials. Such variations shall not be cause for additional compensation for a change in the scope of work, however, the Contractor will be paid for the quantity actually furnished at the unit price bid for the work.

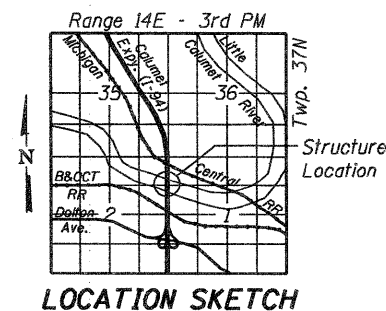

GENERAL PLAN
BISHOP FORD EXPRESSWAY (I-94)
EASTBOUND I-94 OVER
LITTLE CALUMET RIVER
COOK COUNTY
STATION 454+14
STRUCTURE NO. 016-0158

ZROKA
engineering
Zroka Engineering, P.C.
4216 North Hermitage
Chicago, IL 60613

| | | | | | |
|---|-------------|------------------------------|--------------------|--------------|-----------|
| SHEET NO. 5 | F.A.I. RTE. | SECTION | COUNTY | TOTAL SHEETS | SHEET NO. |
| OF 13 SHEETS | 94 | (0312-708W, ETC. & 1315)RS-4 | COOK | 167 | 113 |
| S.N. 016-0158 | | | CONTRACT NO. 60C08 | | |
| FED. ROAD DIST. NO. 7 ILLINOIS FED. AID PROJECT | | | | | |