


**STAGE I
INSIDE LANES NB & SB**

**STAGE II
OUTSIDE LANES NB & SB**

F.A.P. RTE.	SECTION	COUNTY	TOTAL SHEETS	SHEET NO.
338	2007-024 I	DuPAGE	26	12
STA.	TO STA.			
FED. ROAD DIST. NO.	ILLINOIS	FED. AID PROJECT		

CONTRACT NO. 60C90

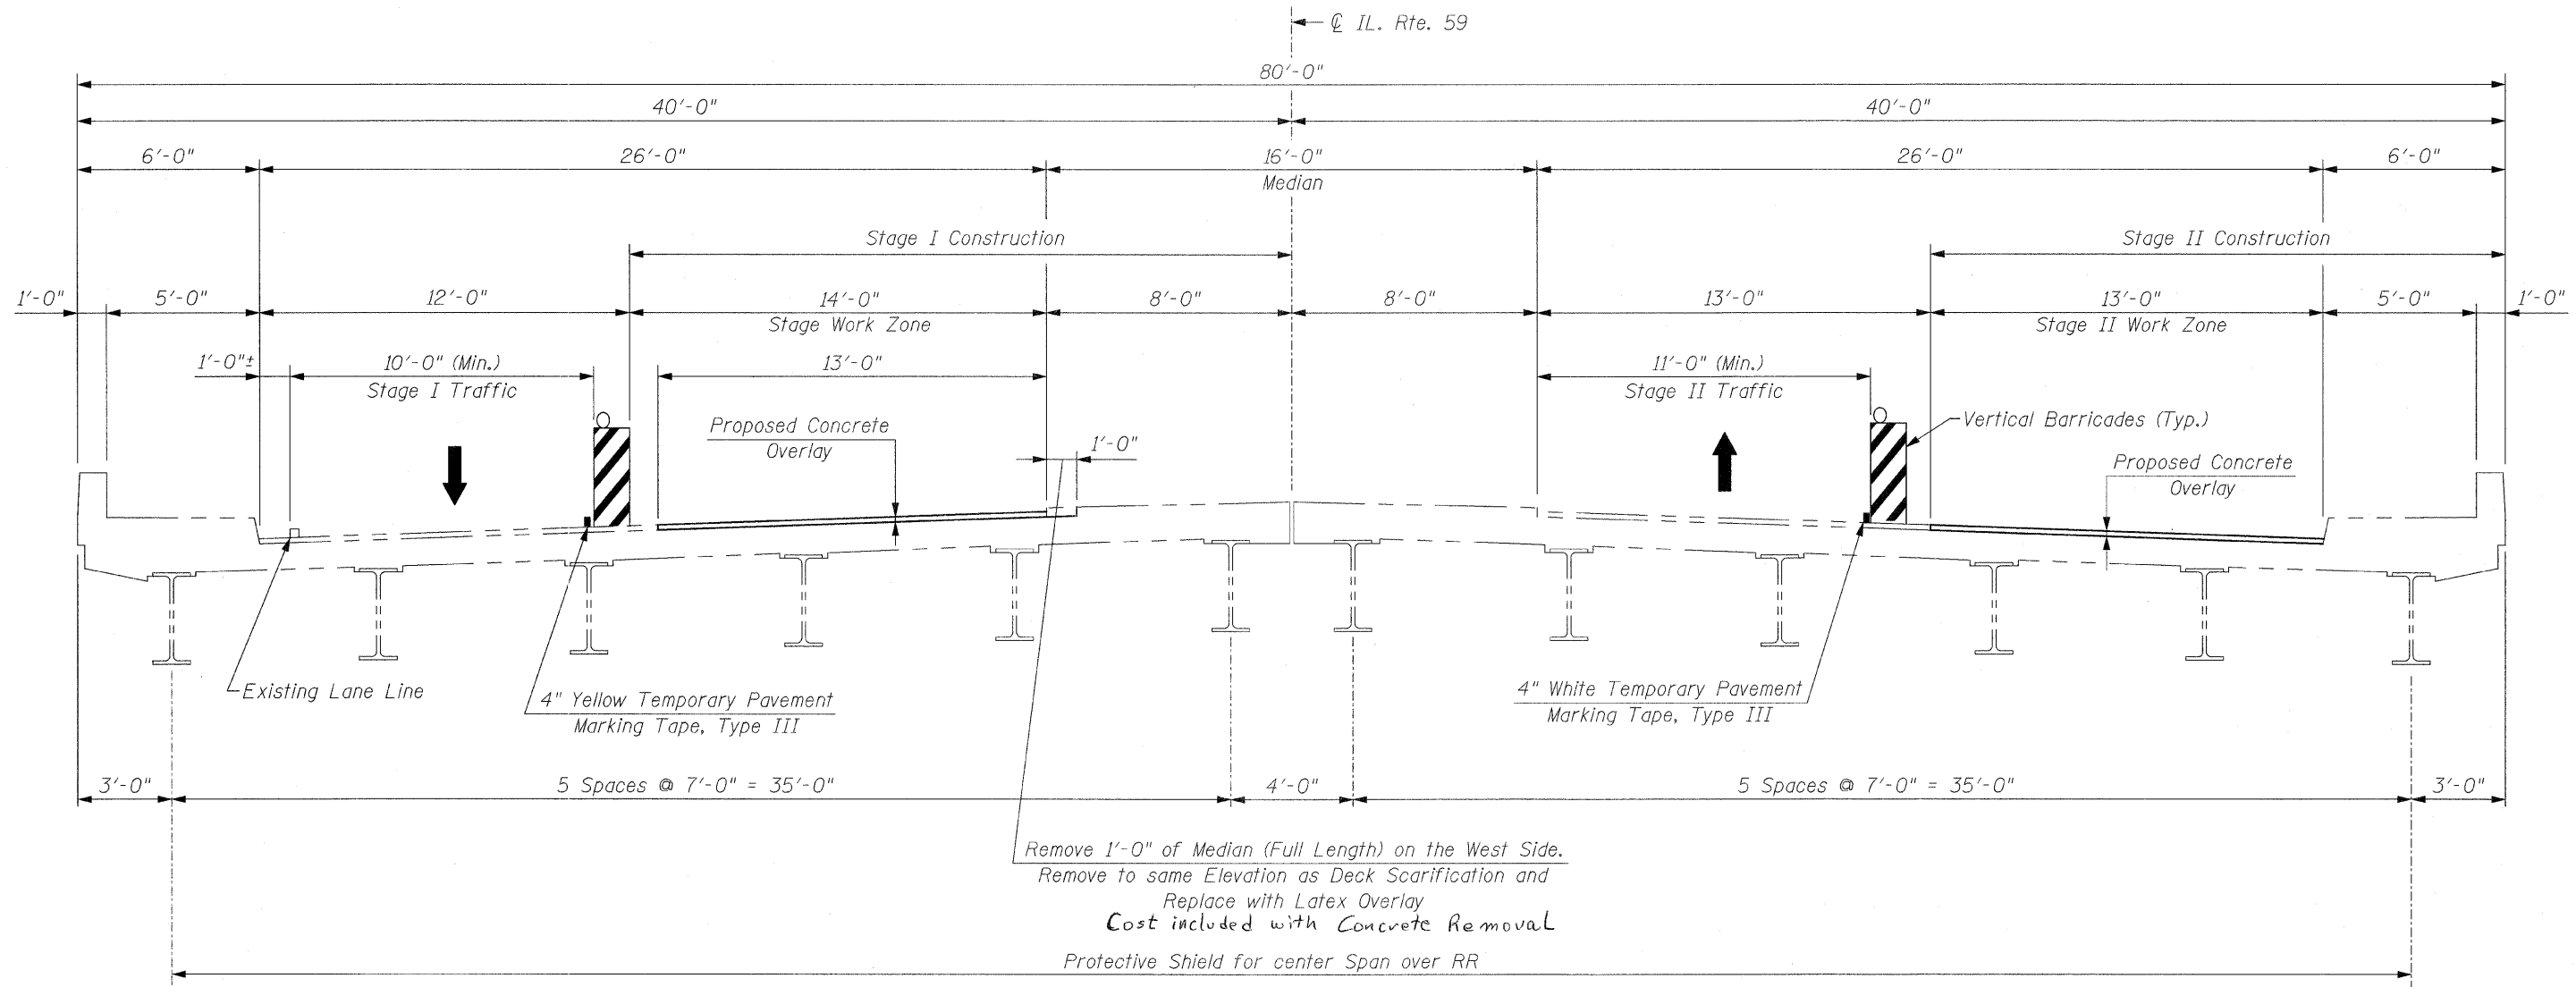

EXISTING DECK CROSS SECTION

REVISIONS	
NAME	DATE

ILLINOIS DEPARTMENT OF TRANSPORTATION
 DECK CROSS SECTION
 IL. RTE. 59
 OVER
 UNION PACIFIC R.R.
 F.A.P. RTE. 338 SECTION: 2007-024 I
 DuPAGE COUNTY
 STRUCTURE NO. 022-0143
 SCALE: NONE DRAWN BY: D.L./F.M.
 DATE: JANUARY 12, 2007 CHECKED BY: B.N.S./S.J.P.
CHRISTIAN-ROGE & ASSOC., INC.
 CHICAGO ILLINOIS