

GUIDE SIGN SEQUENCE
NUMBERING CODE

EXAMPLE
EB-TR-03

DIRECTION OF TRAFFIC

EB - EASTBOUND I-94
WB - WESTBOUND I-94
SI - STONY ISLAND FEEDER RAMPS



SIGN PANEL NUMBER

MOUNTING TYPE

TR - Truss
CL - Cantilever
BR - Bridge Mounted
WP - Wood Post
BS - Breakaway Steel
LP - Light Pole

REMOVE AND REPLACE
SIGN PANEL

EXISTING LUMINAIRE

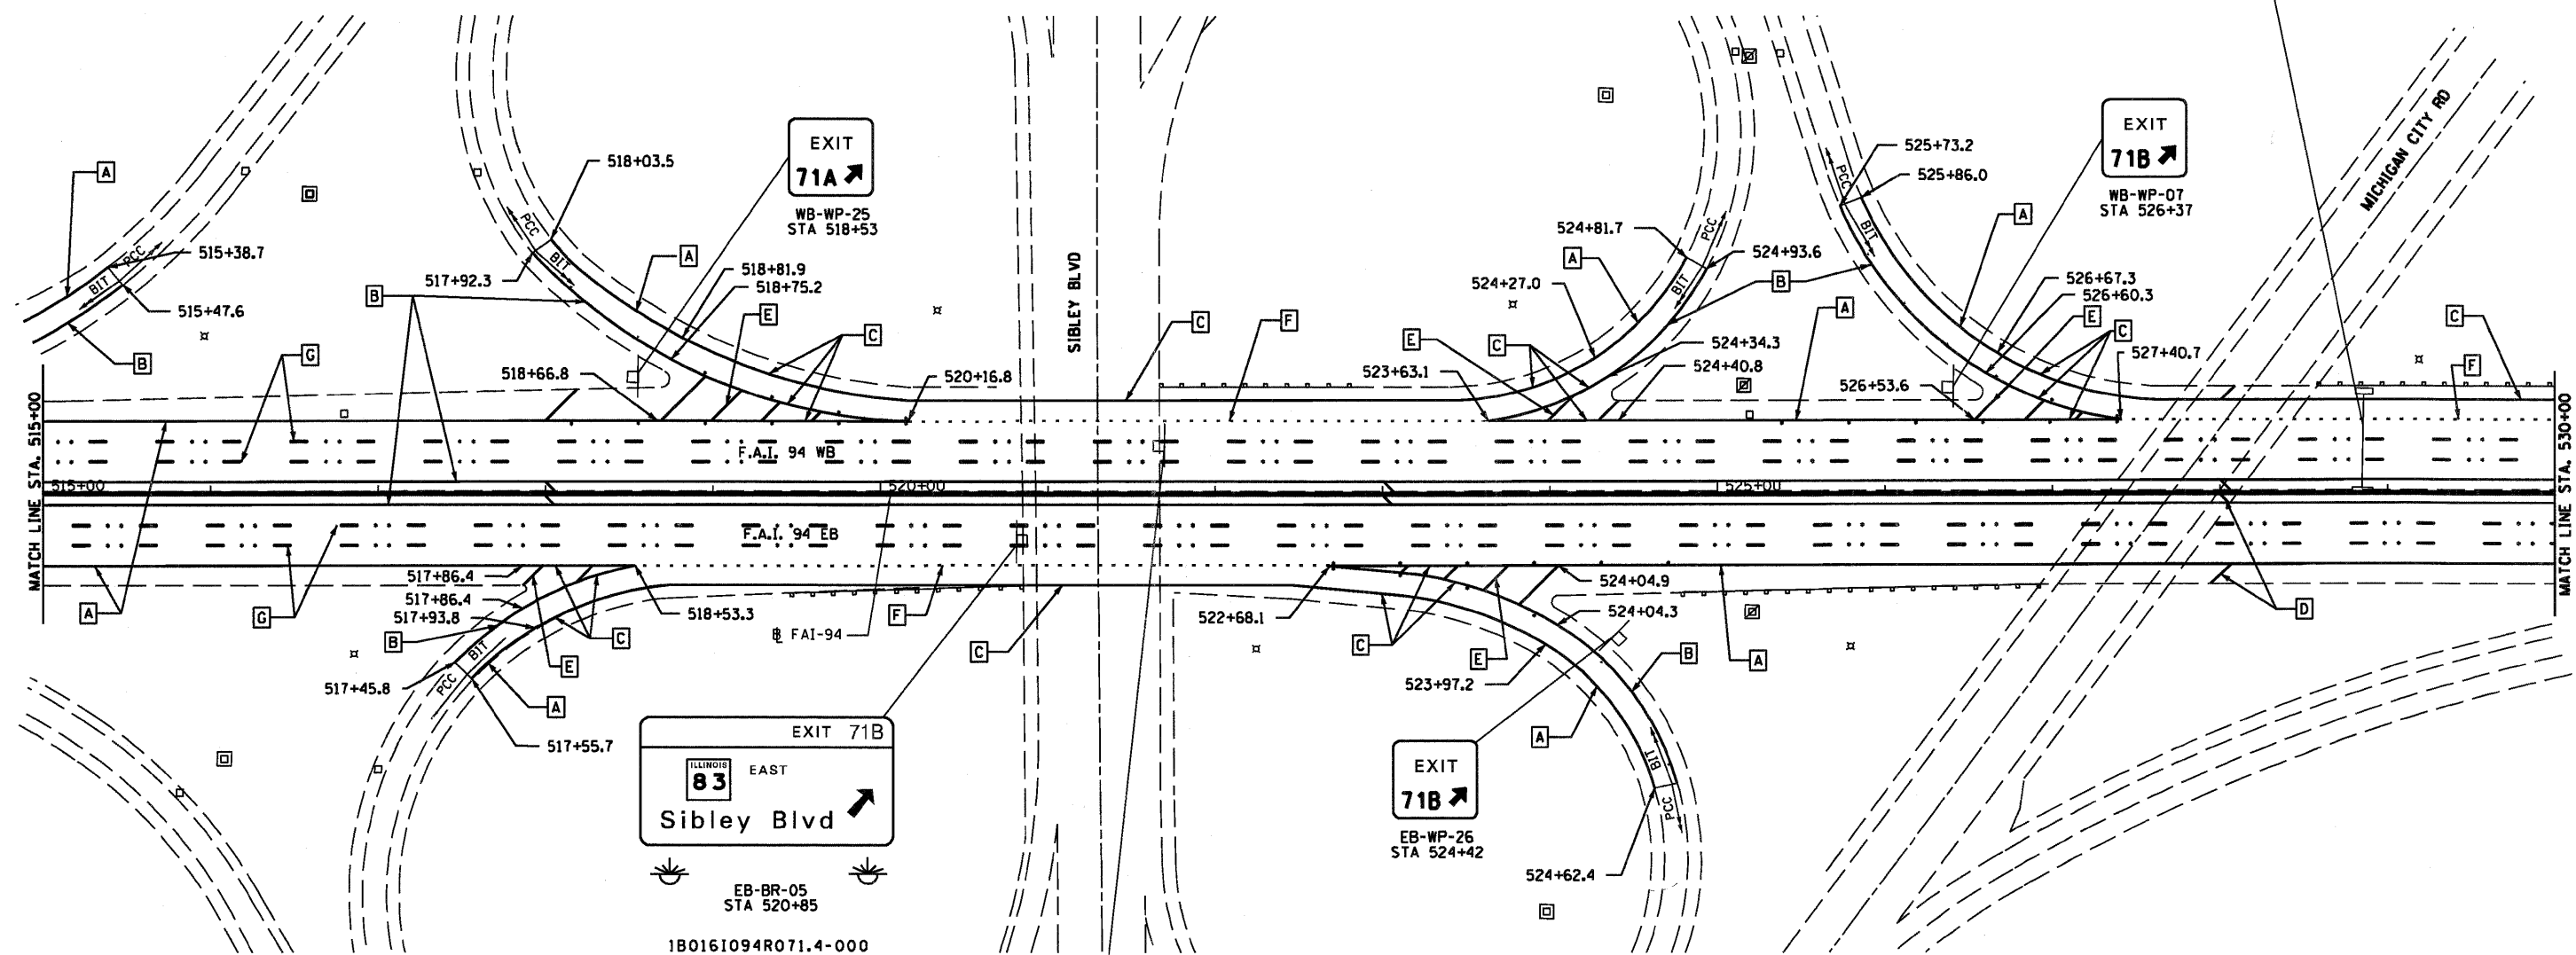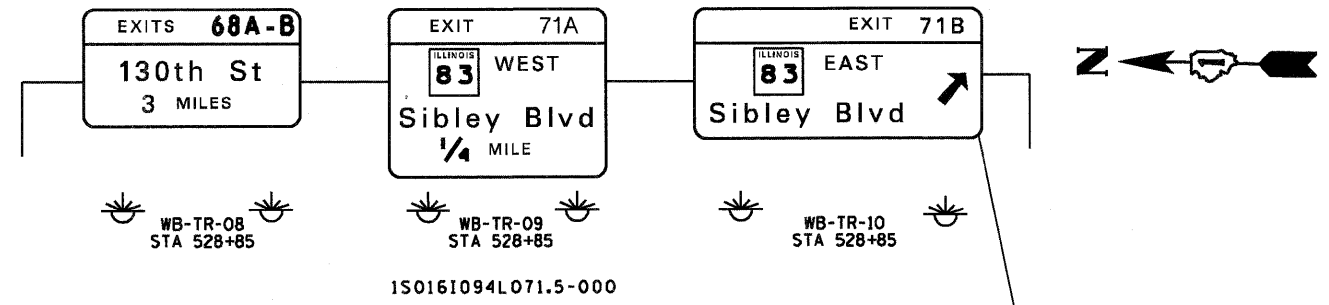

PAVEMENT MARKING LEGEND

- A THERMOPLASTIC PAVEMENT MARKING - LINE 4" WHITE EDGE LINE
- B THERMOPLASTIC PAVEMENT MARKING - LINE 4" YELLOW EDGE LINE
- C THERMOPLASTIC PAVEMENT MARKING - LINE 8" WHITE EDGE LINE
- D THERMOPLASTIC PAVEMENT MARKING - LINE 12" PAVEMENT DIAGONLS SPACED @ 500' CENTERS
- E THERMOPLASTIC PAVEMENT MARKING - LINE 12" CORE DIAGONLS SPACED @ 30' CENTERS
- F PREFORMED PLASTIC PAVEMENT MARKING TYPE B, INLAID, LINE 4" WHITE LANE LINES 2' DASH - 6' SKIP
- G PREFORMED PLASTIC PAVEMENT MARKING TYPE B, INLAID, LINE 5" WHITE LANE LINES 10' DASH - 30' SKIP
- H POLYUREA PAVEMENT MARKING, TYPE I, LINE 4" WHITE EDGE LINE
- I POLYUREA PAVEMENT MARKING, TYPE I, LINE 4" YELLOW EDGE LINE
- J POLYUREA PAVEMENT MARKING, TYPE I, LINE 5" WHITE LANE LINES 10' DASH - 30' SKIP

NOTE:
SEE TC-12 "MULTI-LANE FREEWAY PAVEMENT MARKING DETAILS" FOR PLACEMENT & TYPE OF RAISED REFLECTIVE PAVEMENT MARKERS

FILE NAME = D160021-056-PMK-2.dgn	USER NAME = dvoznioraki	DESIGNED -	REVISED -	STATE OF ILLINOIS DEPARTMENT OF TRANSPORTATION	BISHOP FORD EXPRESSWAY (I-94) PAVEMENT MARKING AND SIGNING PLANS	F.A.I. RTE. 94	SECTION 0405.ETC.42-780707RS-11	COUNTY COOK	TOTAL SHEETS 133	SHEET NO. 56	
PLOT SCALE = 100.00' / IN.	CHECKED -	REVISED -	SCALE: 1" = 50'			SHEET NO. 2 OF 9 SHEETS	STA. 515+00 TO STA. 530+00	CONTRACT NO. 60D21		FED. ROAD DIST. NO. ILLINOIS FED. AID PROJECT	
PLOT DATE = 2/5/2009	DATE = 2/5/2009	REVISED -									