

South Holland
EXIT 73A
Calumet City
EXIT 73B
EB-BS-15
STA 560+52

**GUIDE SIGN SEQUENCE
NUMBERING CODE**

EXAMPLE
EB-TR-Q3



DIRECTION OF TRAFFIC
EB - EASTBOUND I-94
WB - WESTBOUND I-94
SI - STONY ISLAND FEEDER RAMP

SIGN PANEL NUMBER

MOUNTING TYPE
TR - Truss
CL - Cantilever
BR - Bridge Mounted
WP - Wood Post
BS - Breakaway Steel
LP - Light Pole

REMOVE AND REPLACE SIGN PANEL

EXISTING LUMINAIRE

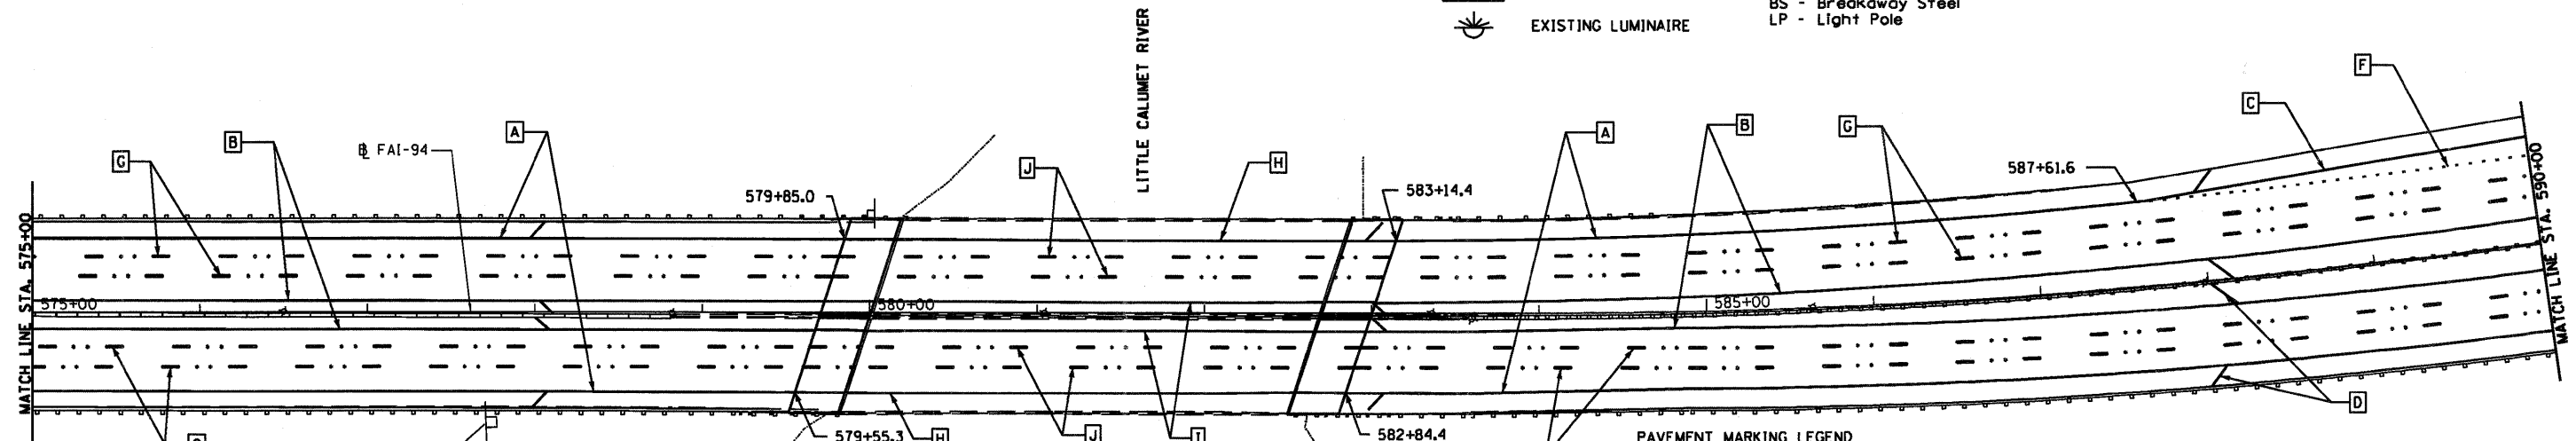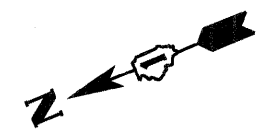

EXIT 73A
WEST
6
159th St
1/4 MILE
EB-BS-16
STA 577+73

NOTE:
SEE TC-12 "MULTI-LANE FREEWAY
PAVEMENT MARKING DETAILS"
FOR PLACEMENT & TYPE
OF RAISED REFLECTIVE
PAVEMENT MARKERS

PAVEMENT MARKING LEGEND

- A THERMOPLASTIC PAVEMENT MARKING - LINE 4" WHITE EDGE LINE
- B THERMOPLASTIC PAVEMENT MARKING - LINE 4" YELLOW EDGE LINE
- C THERMOPLASTIC PAVEMENT MARKING - LINE 8" WHITE EDGE LINE
- D THERMOPLASTIC PAVEMENT MARKING - LINE 12" PAVEMENT DIAGONLS SPACED @ 500' CENTERS
- E THERMOPLASTIC PAVEMENT MARKING - LINE 12" GORE DIAGONLS SPACED @ 30' CENTERS
- F PREFORMED PLASTIC PAVEMENT MARKING TYPE B, INLAID, LINE 4" WHITE LANE LINES 2' DASH - 6' SKIP
- G PREFORMED PLASTIC PAVEMENT MARKING TYPE B, INLAID, LINE 5" WHITE LANE LINES 10' DASH - 30' SKIP
- H POLYUREA PAVEMENT MARKING, TYPE I, LINE 4" WHITE EDGE LINE
- I POLYUREA PAVEMENT MARKING, TYPE I, LINE 4" YELLOW EDGE LINE
- J POLYUREA PAVEMENT MARKING, TYPE I, LINE 5" WHITE LANE LINES 10' DASH - 30' SKIP

FILE NAME = D168021-B58-PMK-4.dgn	USER NAME = dwoznarski	DESIGNED - DRAWN - DMW	REVISED - REVISED -	STATE OF ILLINOIS DEPARTMENT OF TRANSPORTATION	BISHOP FORD EXPRESSWAY (I-94) PAVEMENT MARKING AND SIGNING PLANS	F.A.I. RTE. 94	SECTION (0405.ETC.42-780707RS-II)	COUNTY COOK	TOTAL SHEETS 133	SHEET NO. 58	
PLOT SCALE = 1/8" = 1' IN.	CHECKED -	REVISED -	SCALE: 1" = 50'			SHEET NO. 4 OF 9 SHEETS	STA. 560+00 TO STA. 590+00	FED. ROAD DIST. NO. ILLINOIS FED. AID PROJECT		CONTRACT NO. 60021	
PLOT DATE = 2/5/2009	DATE = 2/5/2009	REVISED -									