




WILL COUNTY

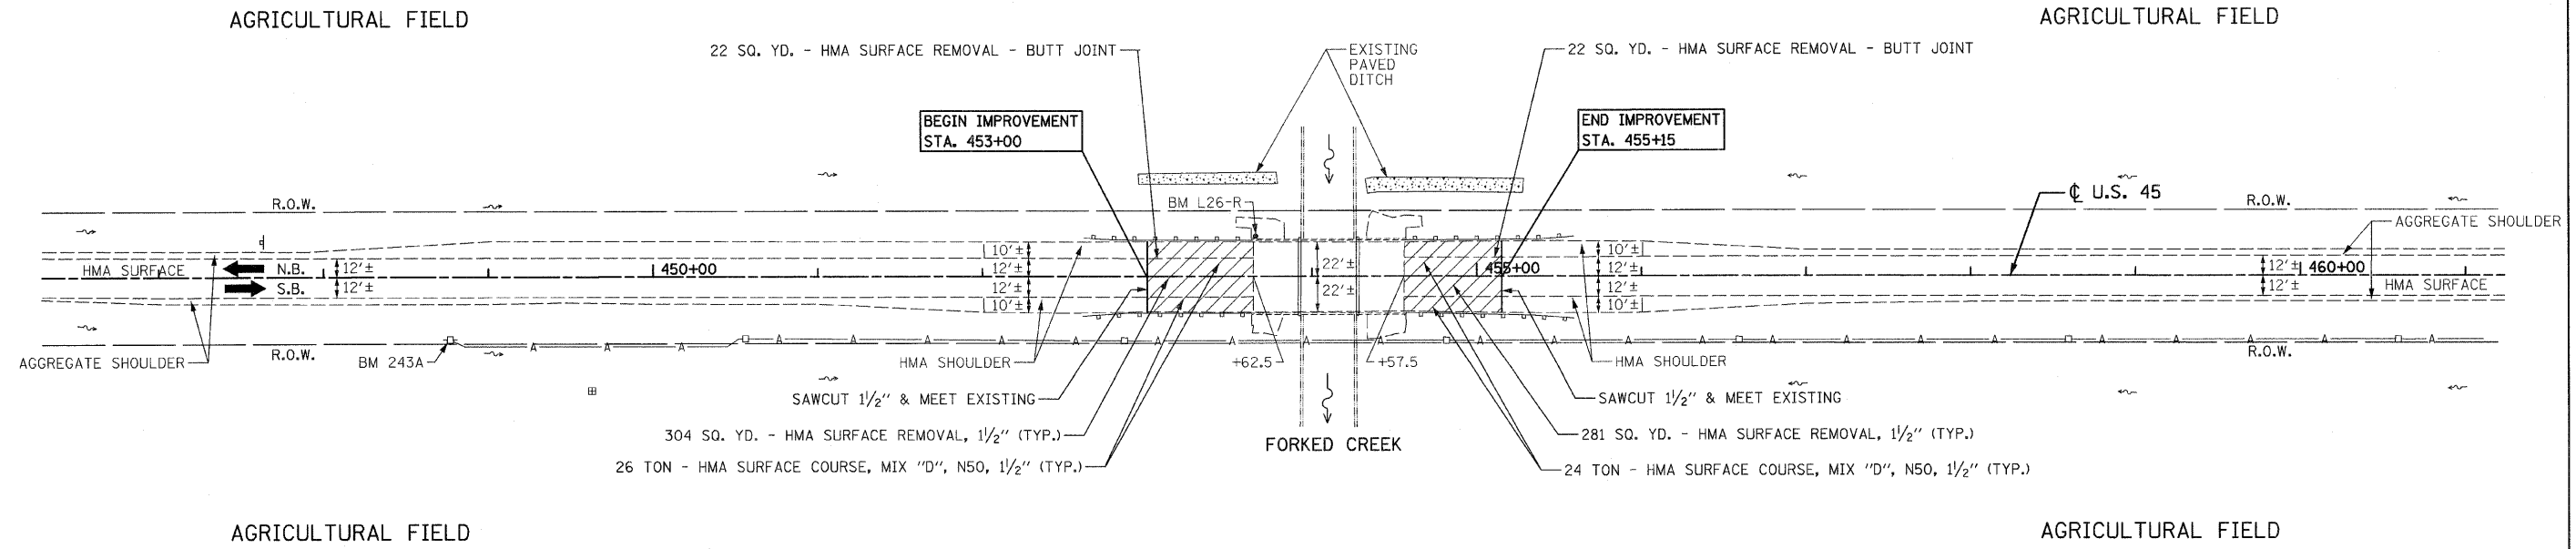

EXISTING CONDITIONS & PROPOSED PLAN

BM 243A ELEV. 690.758
RAILROAD SPIKE IN POWER POLE
STA. 448+76.82, 36.83' RT.

BM L26-R ELEV. 695.975
BRONZE TABLET STAMPED
"RESET 1975" ON N. E. WINGWALL
STA. 453+63.58, 23.34' LT

