



Contract # 60D74



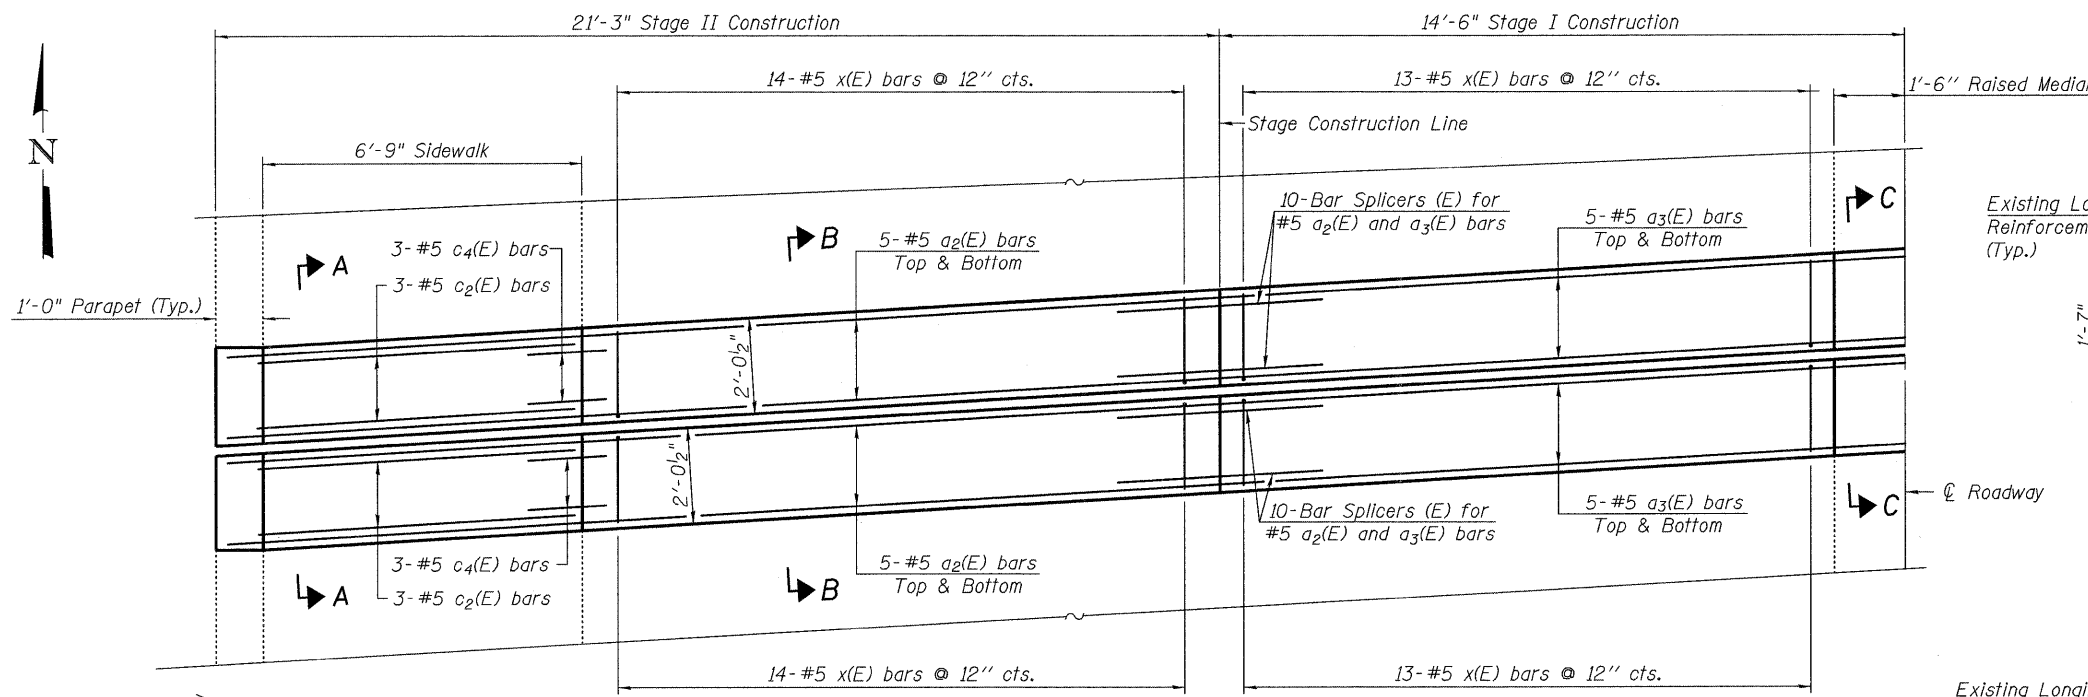


**JOINT CONSTRUCTION HALF PLAN AT PIER 15**  
(West half of Deck Joint at Pier 15 shown, other half similar)

**NOTES:**  
Cut or move reinforcement as necessary at the approval of the Engineer to accommodate the existing Drainage Scuppers. See Sheet 12 of 35 for Bill of Material and Bar Details. See Sheet 18 of 35 for Median Reinforcement. See Sheet 1 and 2 of 35 for skew angle at joint.

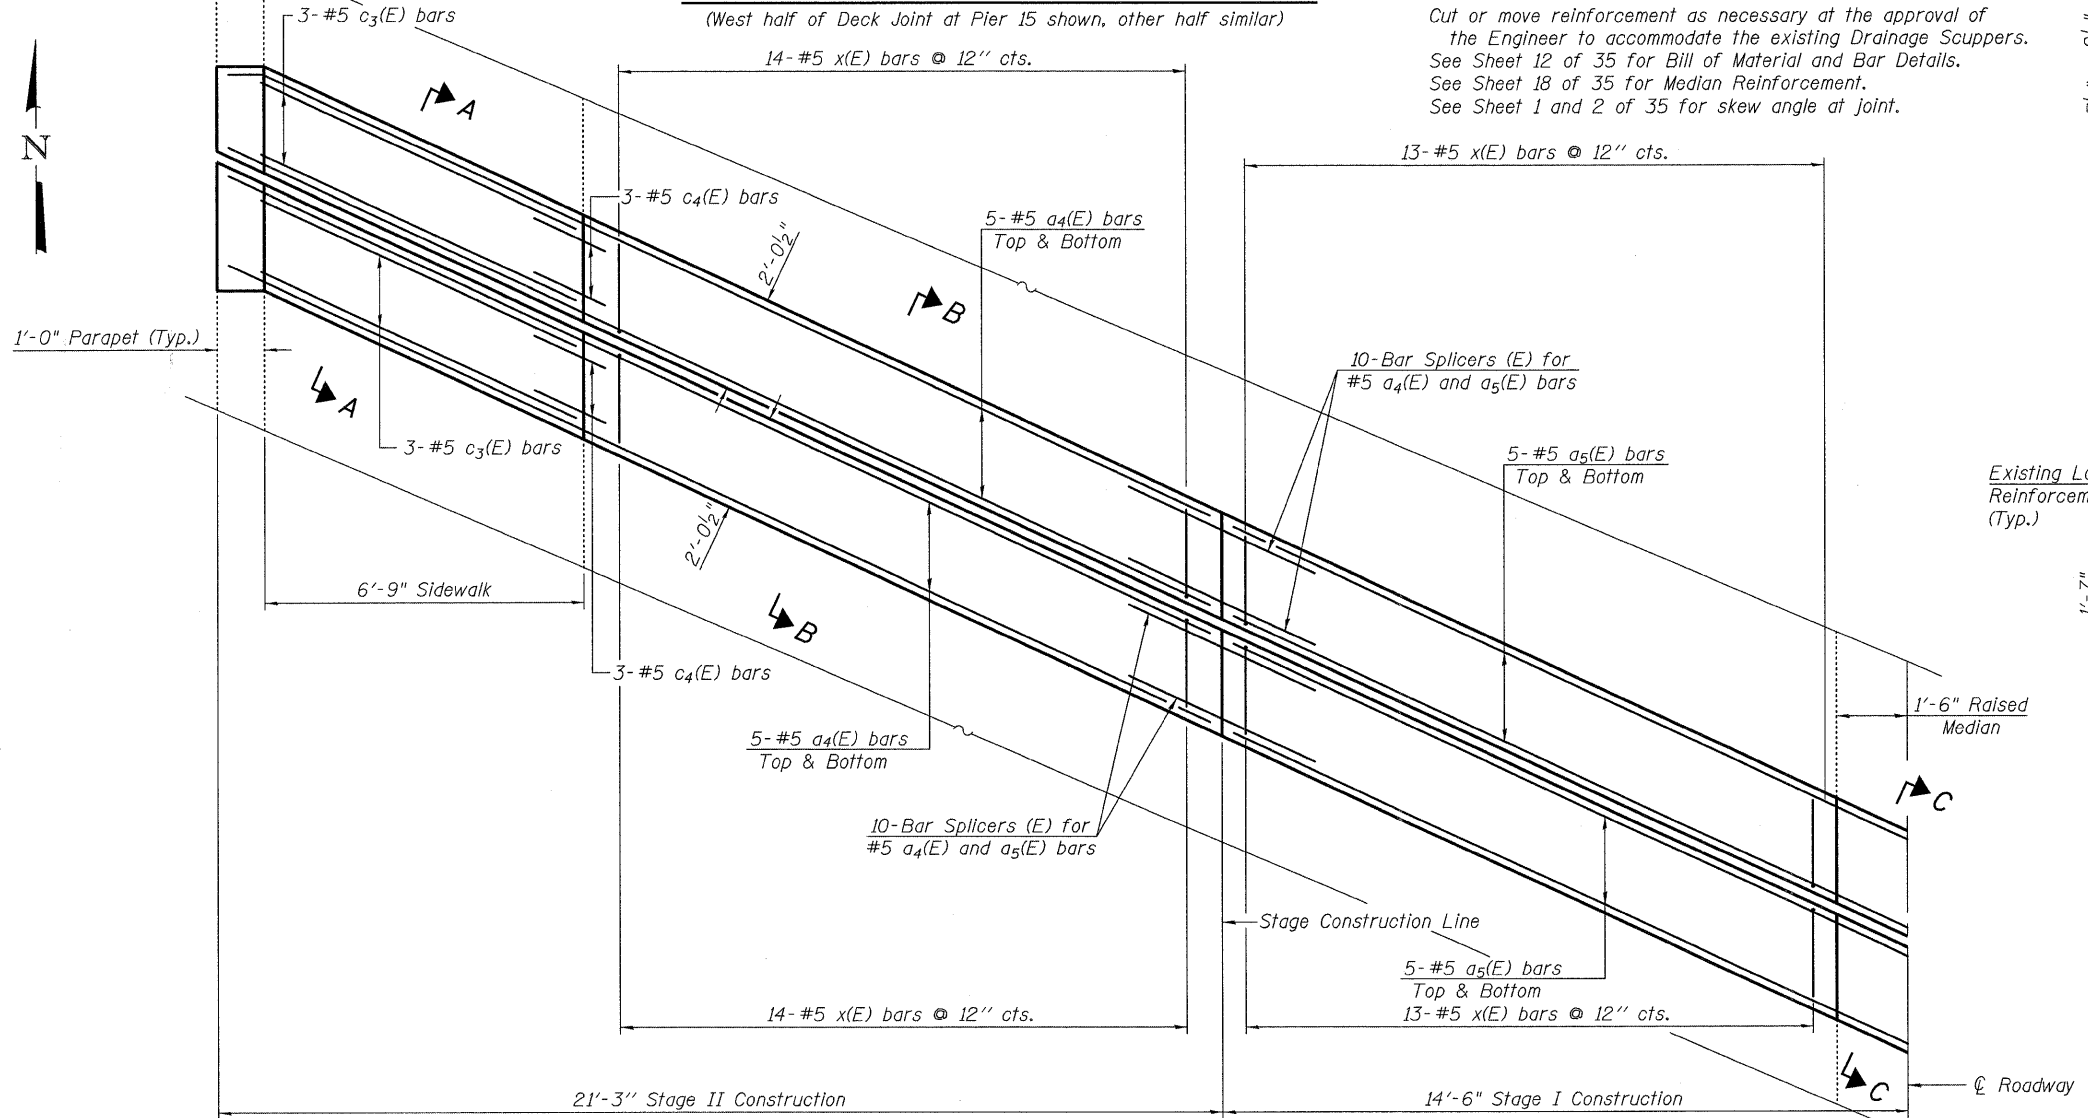

**JOINT CONSTRUCTION HALF PLAN AT PIERS 3 AND 18**  
(West half of Deck Joints at Piers 3 and 18, other halves similar)

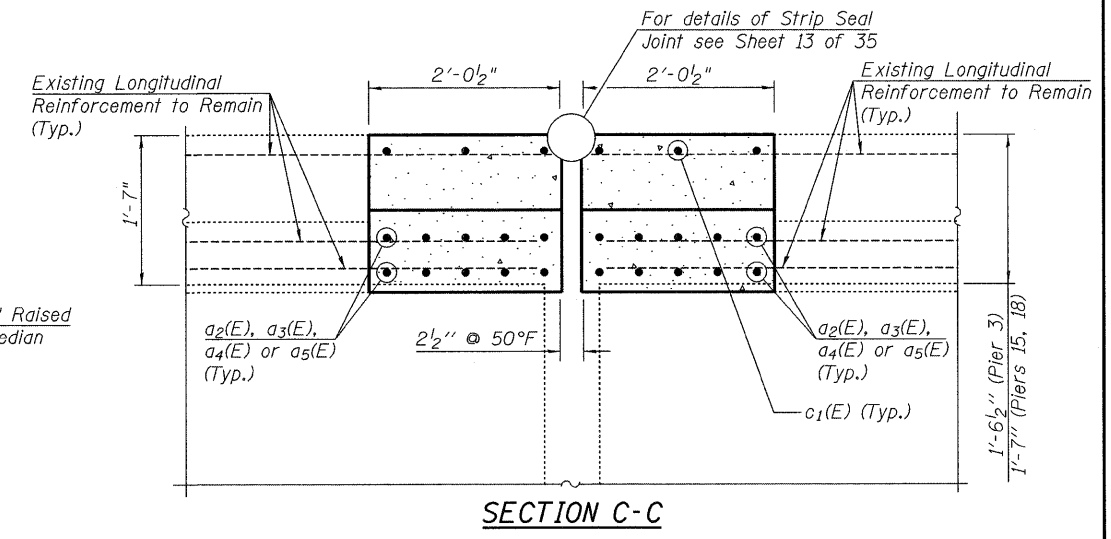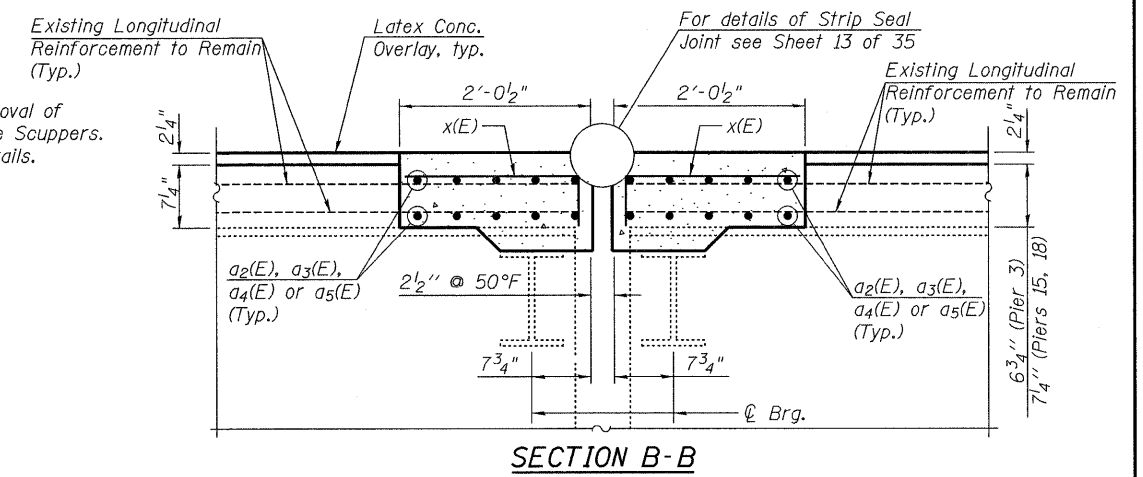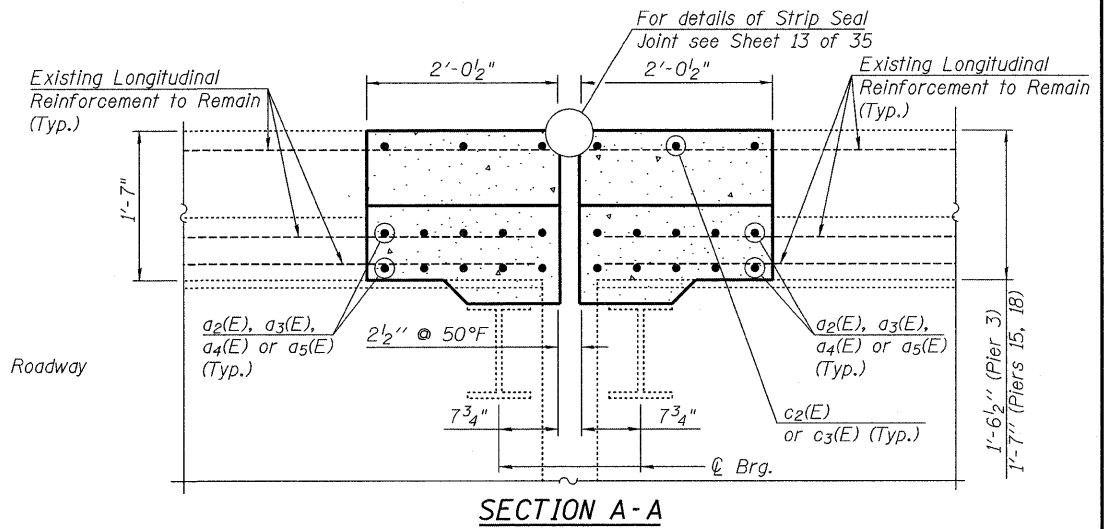

<p>Excellence through Ownership</p> <p>200 West Front Street Wheaton, IL 60187</p>	<p>ILLINOIS DEPARTMENT OF TRANSPORTATION EXPANSION JOINT REPLACEMENT AT PIERS 3, 15 &amp; 18 BURNHAM AVE OVER STATE ST, R.R. &amp; RIVER FAU RTE 2943 SECTION 1212.8-I-1 COOK COUNTY STATION 231+79.04 STRUCTURE NO. 016-0806</p>
	<p>DATE: 1-14-2009</p> <p>DRAWN BY: WJV CHECKED BY: BLB</p>

K:\11225593\Structures\Burnham Ave. Over R.R. & River\Final Plans\Exp-Joints.dgn 1/13/2009