


LEGEND

- HOT - MIX ASPHALT MEDIAN;
HOT - MIX ASPHALT SURFACE COURSE, MIX "D", N70 (IL-9.5mm) 1 1/2"
HOT - MIX ASPHALT BASE COURSE (HMA BINDER IL 19 mm), 2 1/2"
SUB-BASE GRANULAR MATERIAL, TYPE B 8"

- RESURFACING:
HOT - MIX SURFACE COURSE, MIX "D", N70 (IL-9.5 mm) 1 1/2"
LEVELING BINDER (MACHINE METHOD), N70 (IL-9.5mm), VARIES 3/4" MIN. TO 1 1/2"

NOTE: SEE PROFILE GRADE ON SHEET NO. 27

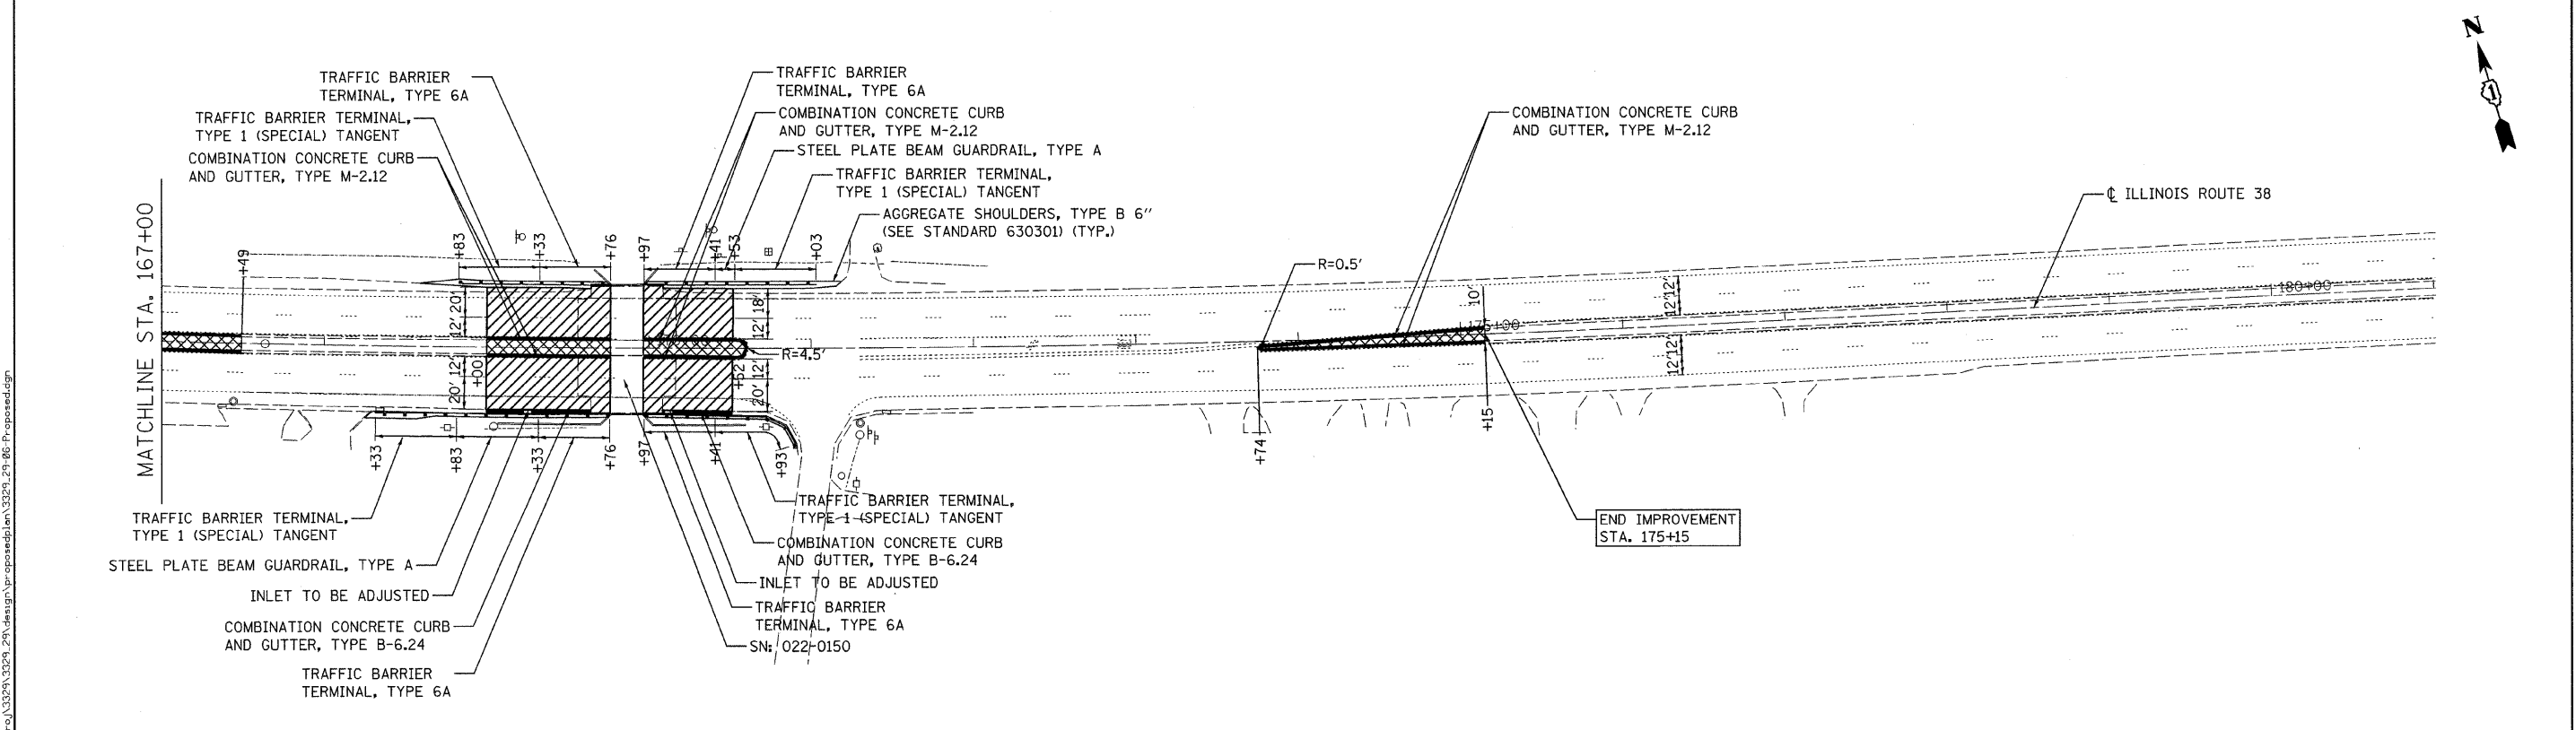

Ciorba Group, Inc.
CONSULTING ENGINEERS
5507 North Cumberland Avenue, Suite 402
Chicago, Illinois 60650
Tel: 773.775.4099 Fax: 773.775.4014

USER NAME = wjancaster	DESIGNED - JCC	REVISED -
PLOT SCALE = 50,0000' / IN.	DRAWN - JCC	REVISED -
PLOT DATE = 1/13/2009	CHECKED - MJL	REVISED -
	DATE - 12/30/07	REVISED -

**STATE OF ILLINOIS
DEPARTMENT OF TRANSPORTATION**

**FAP 347 / ILLINOIS ROUTE 38 (ROOSEVELT ROAD)
OVER KRESS CREEK
PROPOSED ROADWAY PLAN**

SCALE: 1"=50' SHEET NO. OF SHEETS STA. TO STA.

F.A.P. RTE. 347	SECTION 2 Y-B-I	COUNTY	TOTAL SHEETS 34	SHEET NO. 6
FED. ROAD DIST. NO. ILLINOIS FED. AID PROJECT		DU PAGE		CONTRACT NO. 60D82