
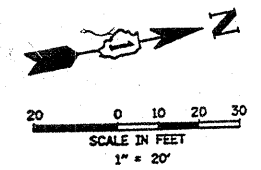


REPLACEMENT TRAFFIC SIGNAL SCHEDULE OF QUANTITIES

The "Pay Items" below are paid separately as per the attached "Specification" for MAGNETIC DETECTOR REMOVAL AND DETECTOR LOOP INSTALLATION.


| Code No. | Pay Item | Unit | Quantity |
|----------|---|------|----------|
| 85000200 | MAINTENANCE OF EXISTING TRAFFIC SIGNAL INSTALLATION | EACH | |
| 87301305 | ELECTRIC CABLE IN CONDUIT, LEAD-IN, NO. 14 1 PAIR | FOOT | |
| 88500100 | INDUCTIVE LOOP DETECTOR | EACH | |
| 88600100 | DETECTOR LOOP, TYPE 1 | FOOT | |

NOTE:
THIS PLAN IS FOR THE PURPOSE OF REPLACING THE DETECTOR LOOPS ONLY. ALL OTHER INFORMATION SHOWN IS NOT RELATED AND WILL BE DISREGARDED.

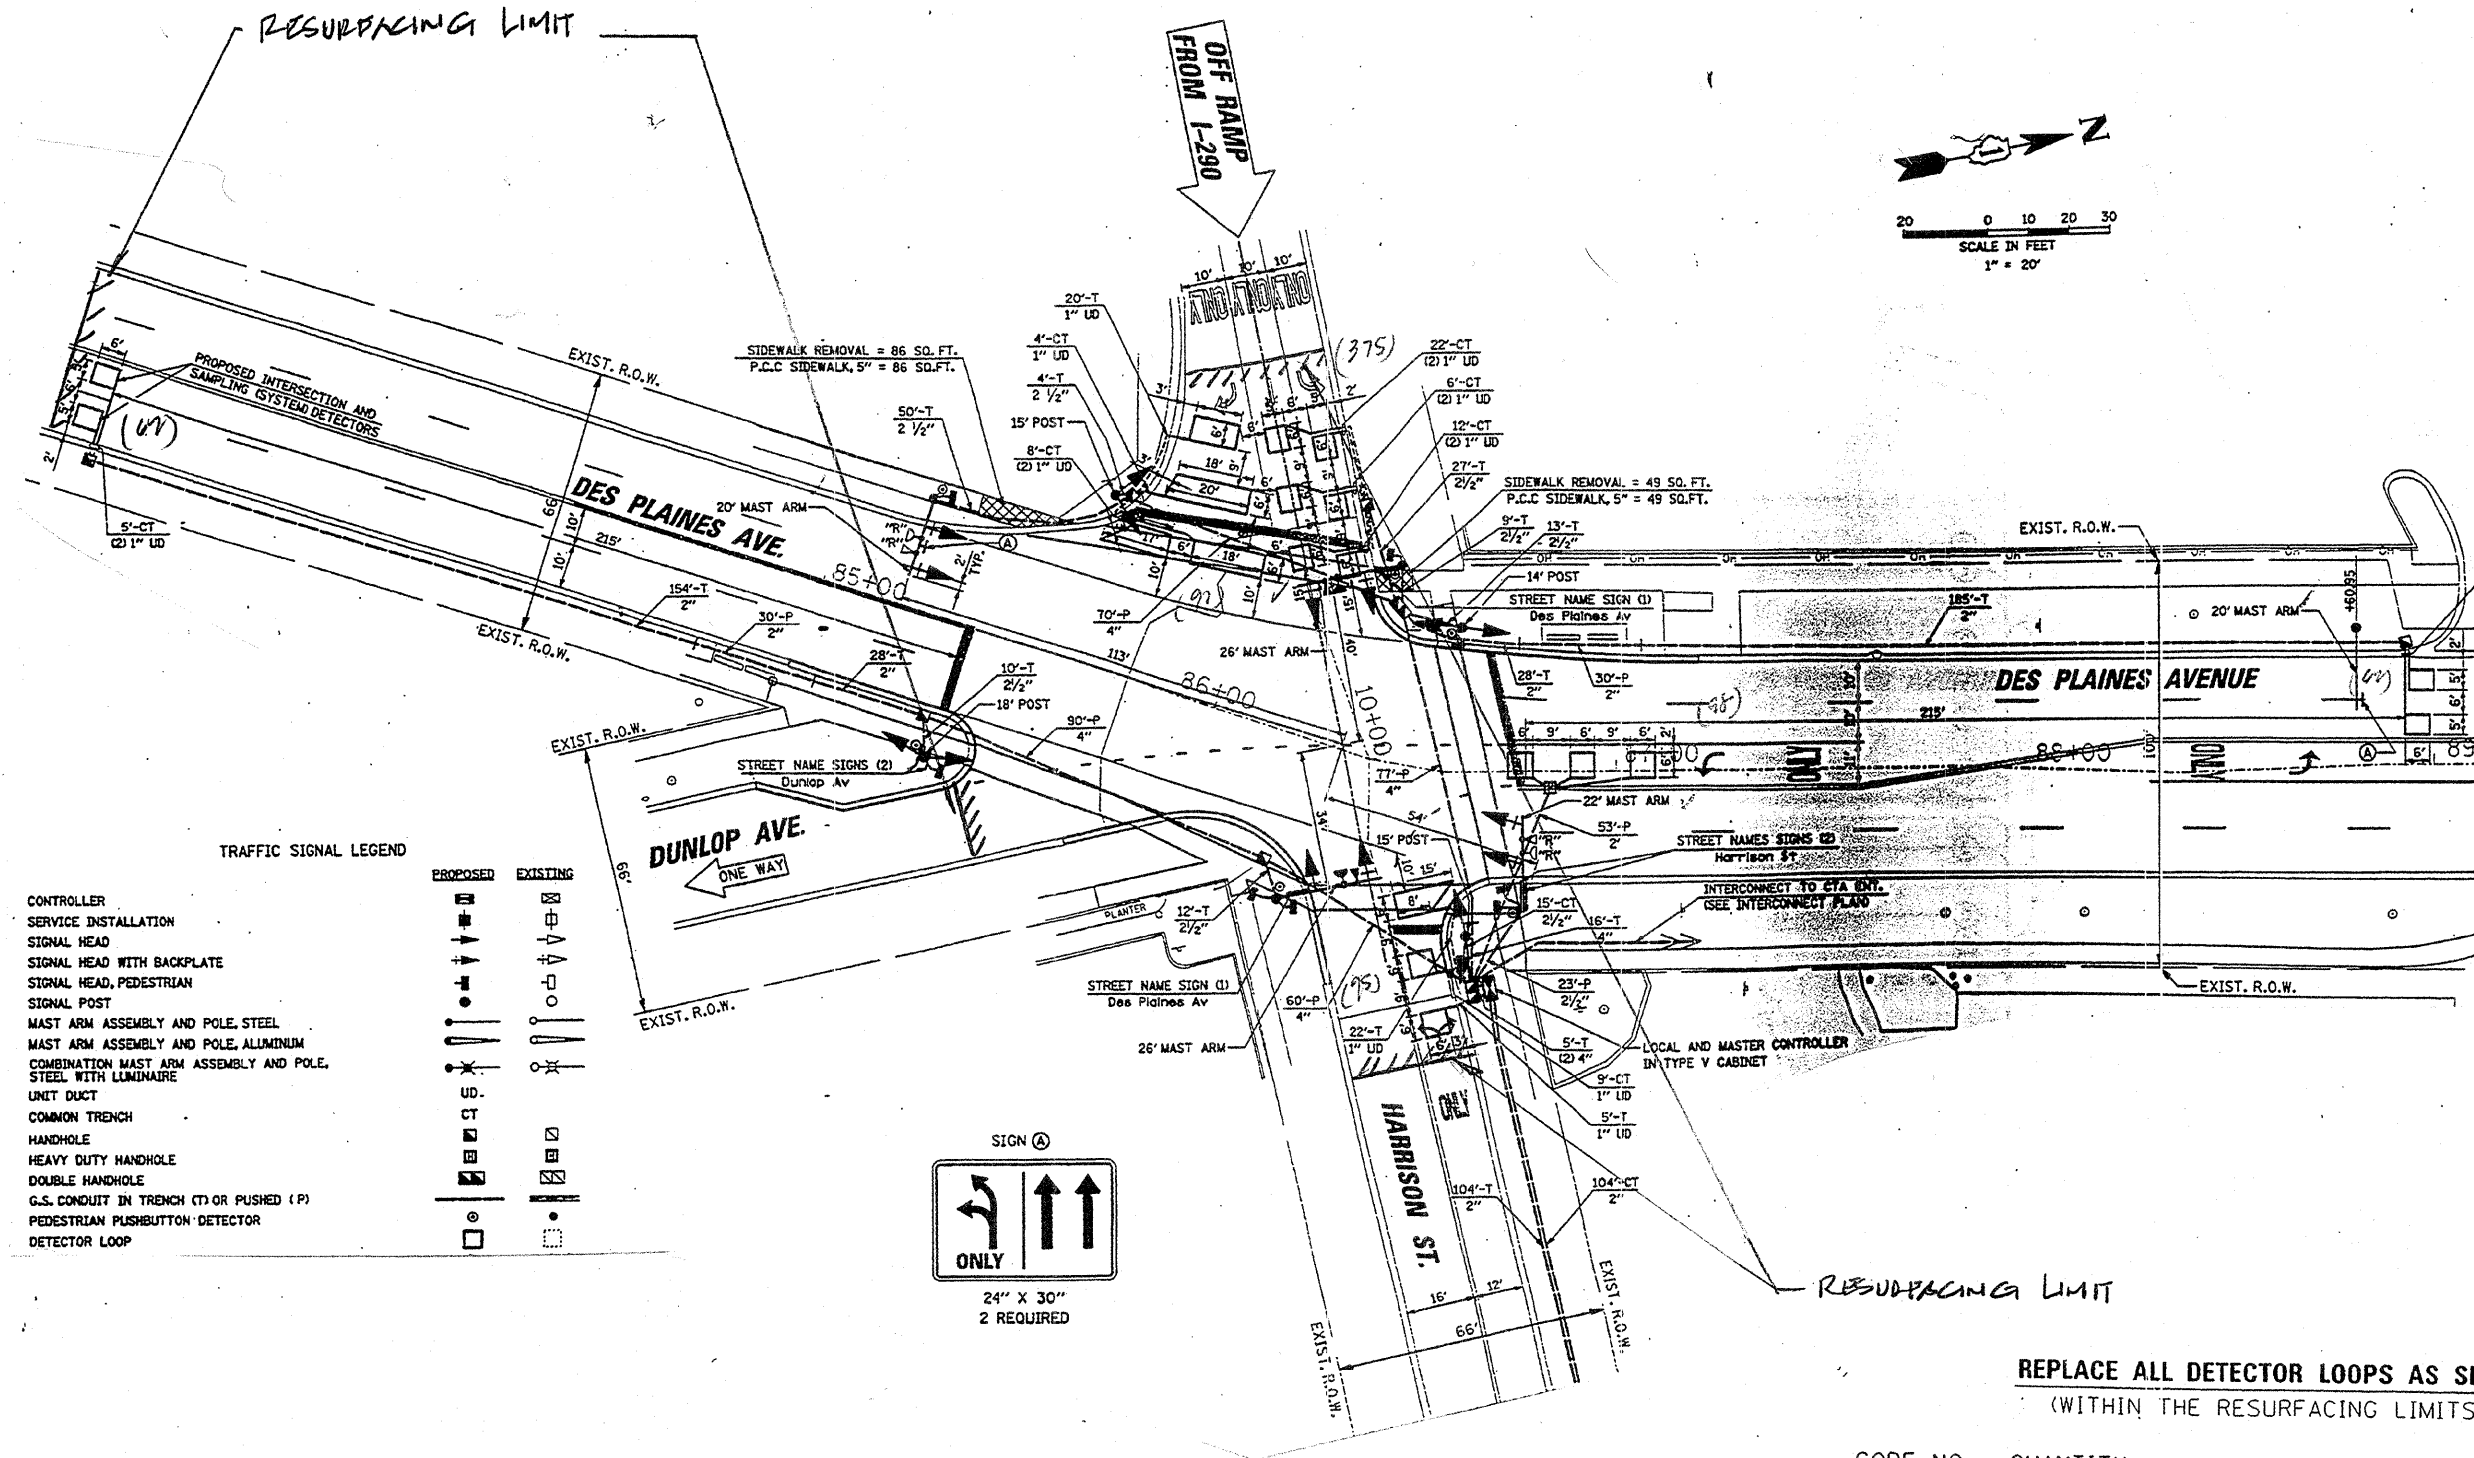

TRAFFIC SIGNAL LEGEND

| | PROPOSED | EXISTING |
|--|----------|----------|
| CONTROLLER | [Symbol] | [Symbol] |
| SERVICE INSTALLATION | [Symbol] | [Symbol] |
| SIGNAL HEAD | [Symbol] | [Symbol] |
| SIGNAL HEAD WITH BACKPLATE | [Symbol] | [Symbol] |
| SIGNAL HEAD, PEDESTRIAN | [Symbol] | [Symbol] |
| SIGNAL POST | [Symbol] | [Symbol] |
| MAST ARM ASSEMBLY AND POLE, STEEL | [Symbol] | [Symbol] |
| MAST ARM ASSEMBLY AND POLE, ALUMINUM | [Symbol] | [Symbol] |
| COMBINATION MAST ARM ASSEMBLY AND POLE, STEEL WITH LUMINAIRE | [Symbol] | [Symbol] |
| UNIT DUCT | [Symbol] | [Symbol] |
| COMMON TRENCH | [Symbol] | [Symbol] |
| HANDHOLE | [Symbol] | [Symbol] |
| HEAVY DUTY HANDHOLE | [Symbol] | [Symbol] |
| DOUBLE HANDHOLE | [Symbol] | [Symbol] |
| G.S. CONDUIT IN TRENCH (T) OR PUSHED (P) | [Symbol] | [Symbol] |
| PEDESTRIAN PUSHBUTTON DETECTOR | [Symbol] | [Symbol] |
| DETECTOR LOOP | [Symbol] | [Symbol] |

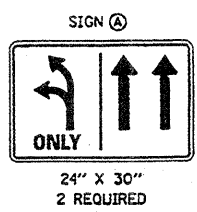

REPLACE ALL DETECTOR LOOPS AS SHOWN
(WITHIN THE RESURFACING LIMITS)

| CODE NO. | QUANTITY | UNIT | ITEM |
|----------|----------|------|---------------------------|
| 86600600 | 692 | FOOT | DETECTOR LOOP REPLACEMENT |

| | | | | | | | | | | |
|--|-------------------------|--------------|---|---|--|----------------|--------------------|--------------|------------------|--------------|
| FILE NAME: c:\projects\traffic\1070027\1070027.dgn | USER NAME: konthaphaybc | DESIGNED: - | REVISIONS: - | STATE OF ILLINOIS DEPARTMENT OF TRANSPORTATION | DETECTOR LOOP REPLACEMENT DES PLAINES AVE. @ HARRISON ST. | F.A. RTE: 2759 | SECTION: 0505 RS-6 | COUNTY: COOK | TOTAL SHEETS: 24 | SHEET NO.: 9 |
| PLOT SCALE: 40.0000 / IN. | CHECKED: - | REVISIONS: - | SCALE: SHEET NO. OF SHEETS STA. TO STA. | | | CONTRACT NO. | | | | |
| PLOT DATE: 2/29/2008 | DATE: - | REVISIONS: - | | | | | | | | |
| | | | | | | | | | | |