


- LEGEND**
- ① THERMOPLASTIC PAVEMENT MARKING CENTERLINE, 4" SOLID DOUBLE YELLOW
 - ② THERMOPLASTIC PAVEMENT MARKING 12" SOLID YELLOW DIAGONALS
 - ③ THERMOPLASTIC PAVEMENT MARKING 6" WHITE TURN LANE LINE
 - ④ THERMOPLASTIC PAVEMENT MARKING 4" YELLOW SOLID CENTERLINE
 - ⑤ THERMOPLASTIC PAVEMENT MARKING 4" WHITE SKIP DASH LANE LINE
 - ⑥ THERMOPLASTIC PAVEMENT MARKING 4" YELLOW SKIP DASH CENTERLINE
 - ⑦ THERMOPLASTIC PAVEMENT MARKING 24" WHITE STOP BAR
 - ⑧ THERMOPLASTIC PAVEMENT MARKING LETTERS AND SYMBOLS, WHITE
 - ⑨ THERMOPLASTIC PAVEMENT MARKING 8" WHITE MEDIAN BORDER
 - ⑩ THERMOPLASTIC PAVEMENT MARKING 2'-6" WHITE DOTTED

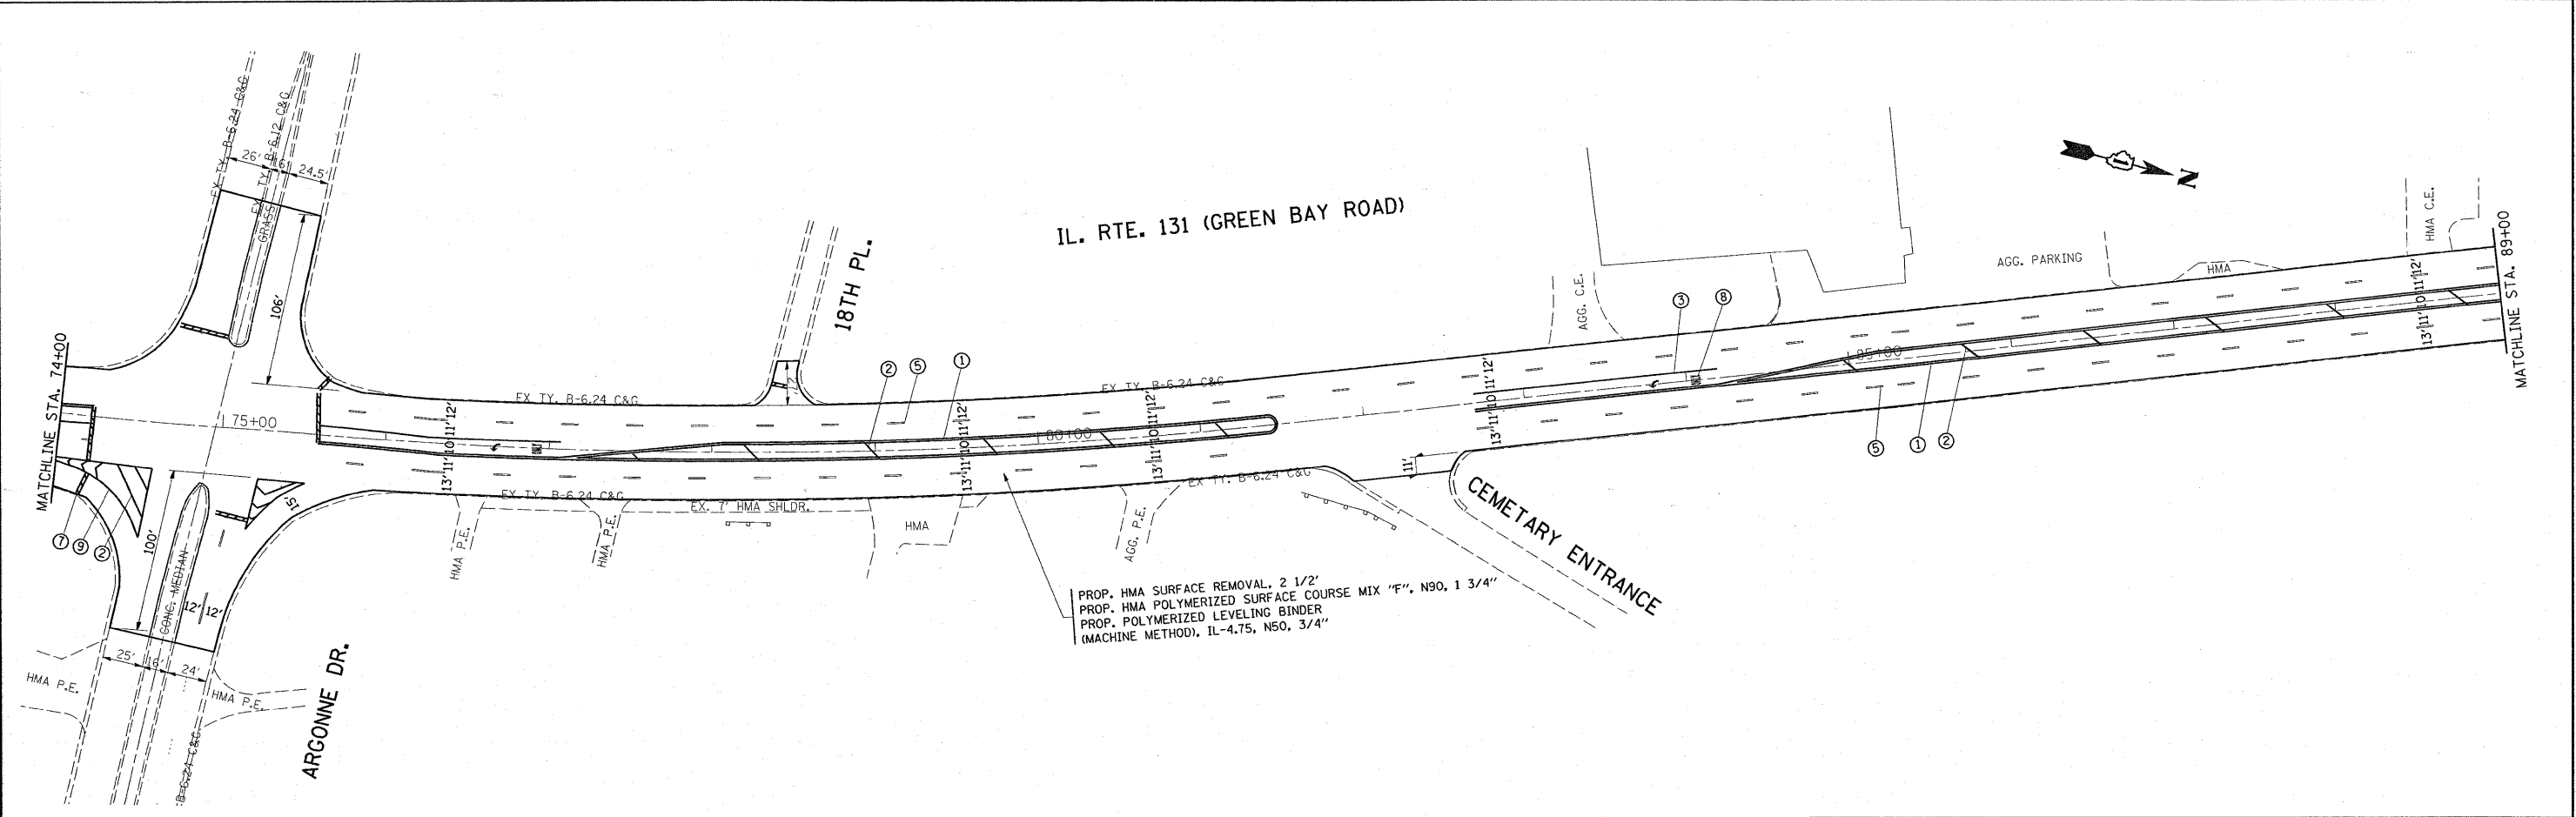

PROP. HMA SURFACE REMOVAL, 2 1/2"
PROP. HMA POLYMERIZED SURFACE COURSE MIX "F", N90, 1 3/4"
PROP. POLYMERIZED LEVELING BINDER (MACHINE METHOD), IL-4.75, N50, 3/4"

FILE NAME = c:\pwwork\pwwidot\byunsh\1811576\sh_rdr.dgn	USER NAME = byunsh	DESIGNED -	REVISED -	STATE OF ILLINOIS DEPARTMENT OF TRANSPORTATION	PLAN IL. 131 (IL. 120 TO IL. 137)			F.A.U. RTE. 2711	SECTION D-RS-3	COUNTY LAKE	TOTAL SHEETS 40	SHEET NO. 12
PLOT SCALE = 50.0000' / IN.	CHECKED -	REVISED -	REVISED -					SCALE: 1"=50' SHEET NO. OF SHEETS STA. 60+00 TO STA. 89+00			CONTRACT NO. 60E93	
PLOT DATE = 1/13/2009	DATE -	REVISED -	REVISED -		FED. ROAD DIST. NO. ILLINOIS FED. AID PROJECT							