


PROP. HMA SURFACE REMOVAL, 2 1/2"  
PROP. POLYMERIZED HMA SURFACE CRSE MIX "F", N90, 1 3/4"  
PROP. POLYMERIZED LEVELING BINDER  
(MACHINE METHOD), IL-4.75, N50, 3/4"

IL. RTE. 120 (BELVIDERE STREET)

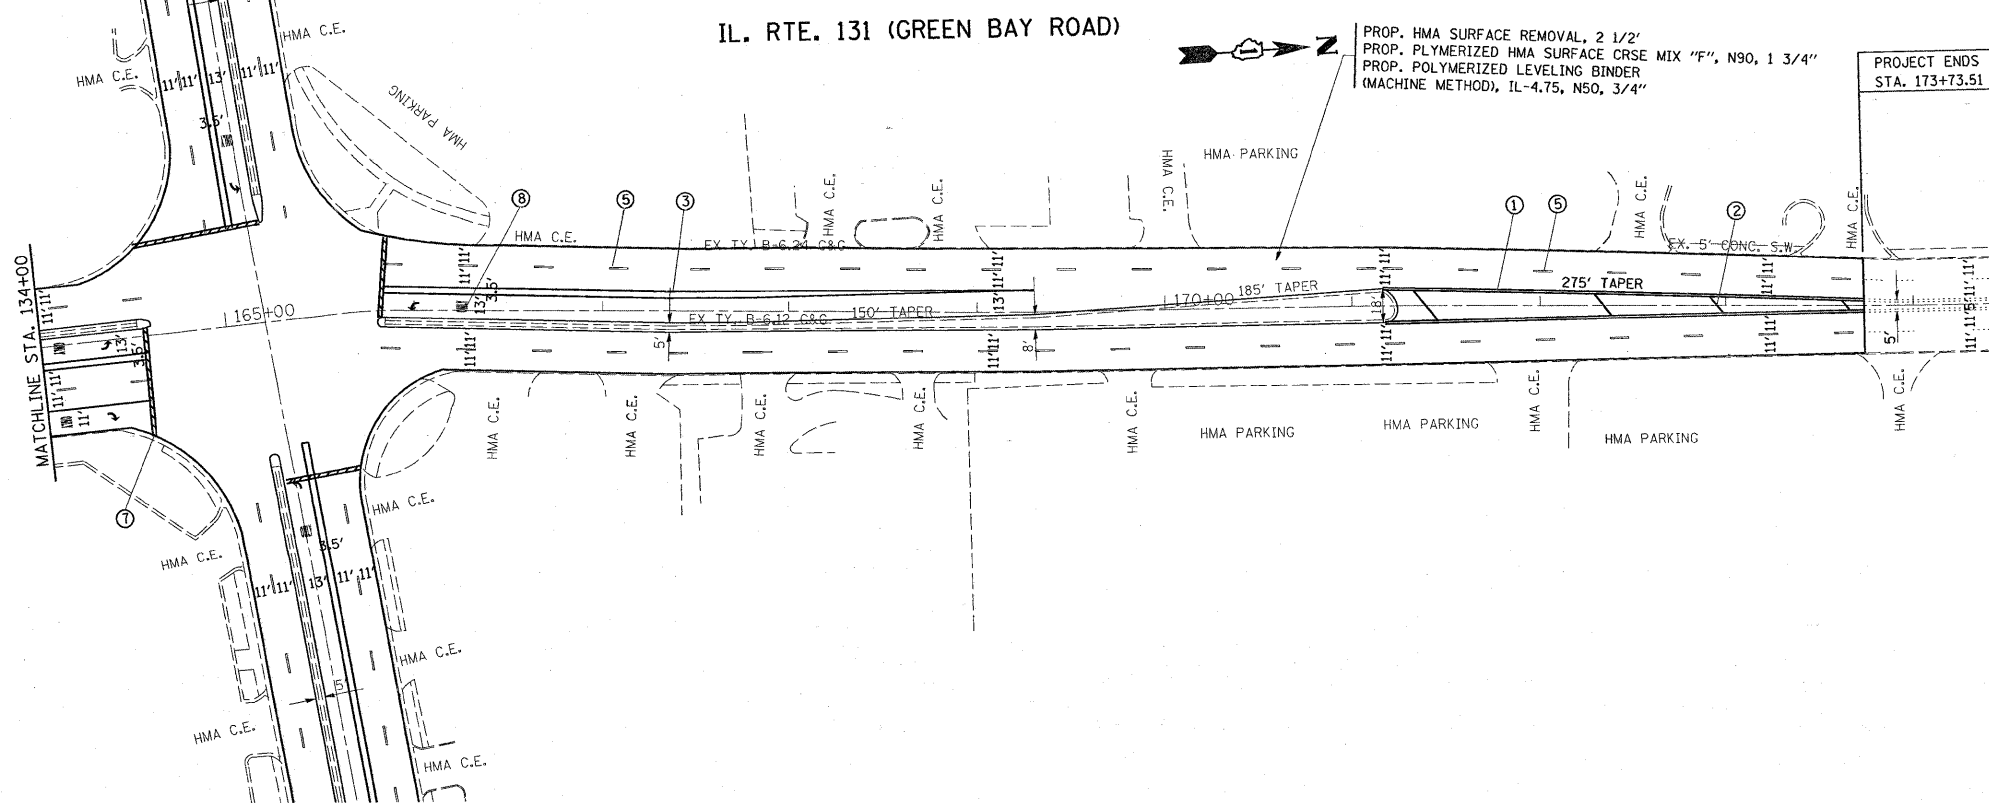

PROP. HMA SURFACE REMOVAL, 2 1/2"  
PROP. POLYMERIZED HMA SURFACE CRSE MIX "F", N90, 1 3/4"  
PROP. POLYMERIZED LEVELING BINDER  
(MACHINE METHOD), IL-4.75, N50, 3/4"

**LEGEND**

- ① THERMOPLASTIC PAVEMENT MARKING  
CENTERLINE, 4" SOLID DOUBLE YELLOW
- ② THERMOPLASTIC PAVEMENT MARKING  
12" SOLID YELLOW DIAGONALS
- ③ THERMOPLASTIC PAVEMENT MARKING  
6" WHITE TURN LANE LINE
- ④ THERMOPLASTIC PAVEMENT MARKING  
4" YELLOW SOLID CENTERLINE
- ⑤ THERMOPLASTIC PAVEMENT MARKING  
4" WHITE SKIP DASH LANE LINE
- ⑥ THERMOPLASTIC PAVEMENT MARKING  
4" YELLOW SKIP DASH CENTERLINE
- ⑦ THERMOPLASTIC PAVEMENT MARKING  
24" WHITE STOP BAR
- ⑧ THERMOPLASTIC PAVEMENT MARKING  
LETTERS AND SYMBOLS, WHITE
- ⑨ THERMOPLASTIC PAVEMENT MARKING  
8" WHITE MEDIAN BORDER
- ⑩ THERMOPLASTIC PAVEMENT MARKING  
2'-6" WHITE DOTTED

FILE NAME =	USER NAME = byunsh	DESIGNED -	REVISED -	<b>STATE OF ILLINOIS DEPARTMENT OF TRANSPORTATION</b>	<b>PLAN IL. 131 (IL. 120 TO IL. 137)</b>	F.A.J. RTE.	SECTION	COUNTY	TOTAL SHEETS	SHEET NO.	
ca:\pw\work\pwsdot\byunsh\d0101575\sh_rdw.dgn	PLOT SCALE = 50.0000' / IN.	DRAWN -	REVISED -			2711	D-RS-3	LAKE	40	15	
PLOT DATE = 1/13/2009	DATE -	CHECKED -	REVISED -			CONTRACT NO. 60E93					
						SCALE: 1"=50' SHEET NO. OF SHEETS STA. 149+00 TO STA. 173+73.51 FED. ROAD DIST. NO. ILLINOIS FED. AID PROJECT					