


F.A.I. RTE.	SECTION	COUNTY	TOTAL SHEETS	SHEET NO.
57	2021.1B-R	COOK	101	020

STA. _____ TO STA. _____
 FED. ROAD DIST. NO. 1 | ILLINOIS | FED. AID PROJECT
 CONTRACT NO. 62532

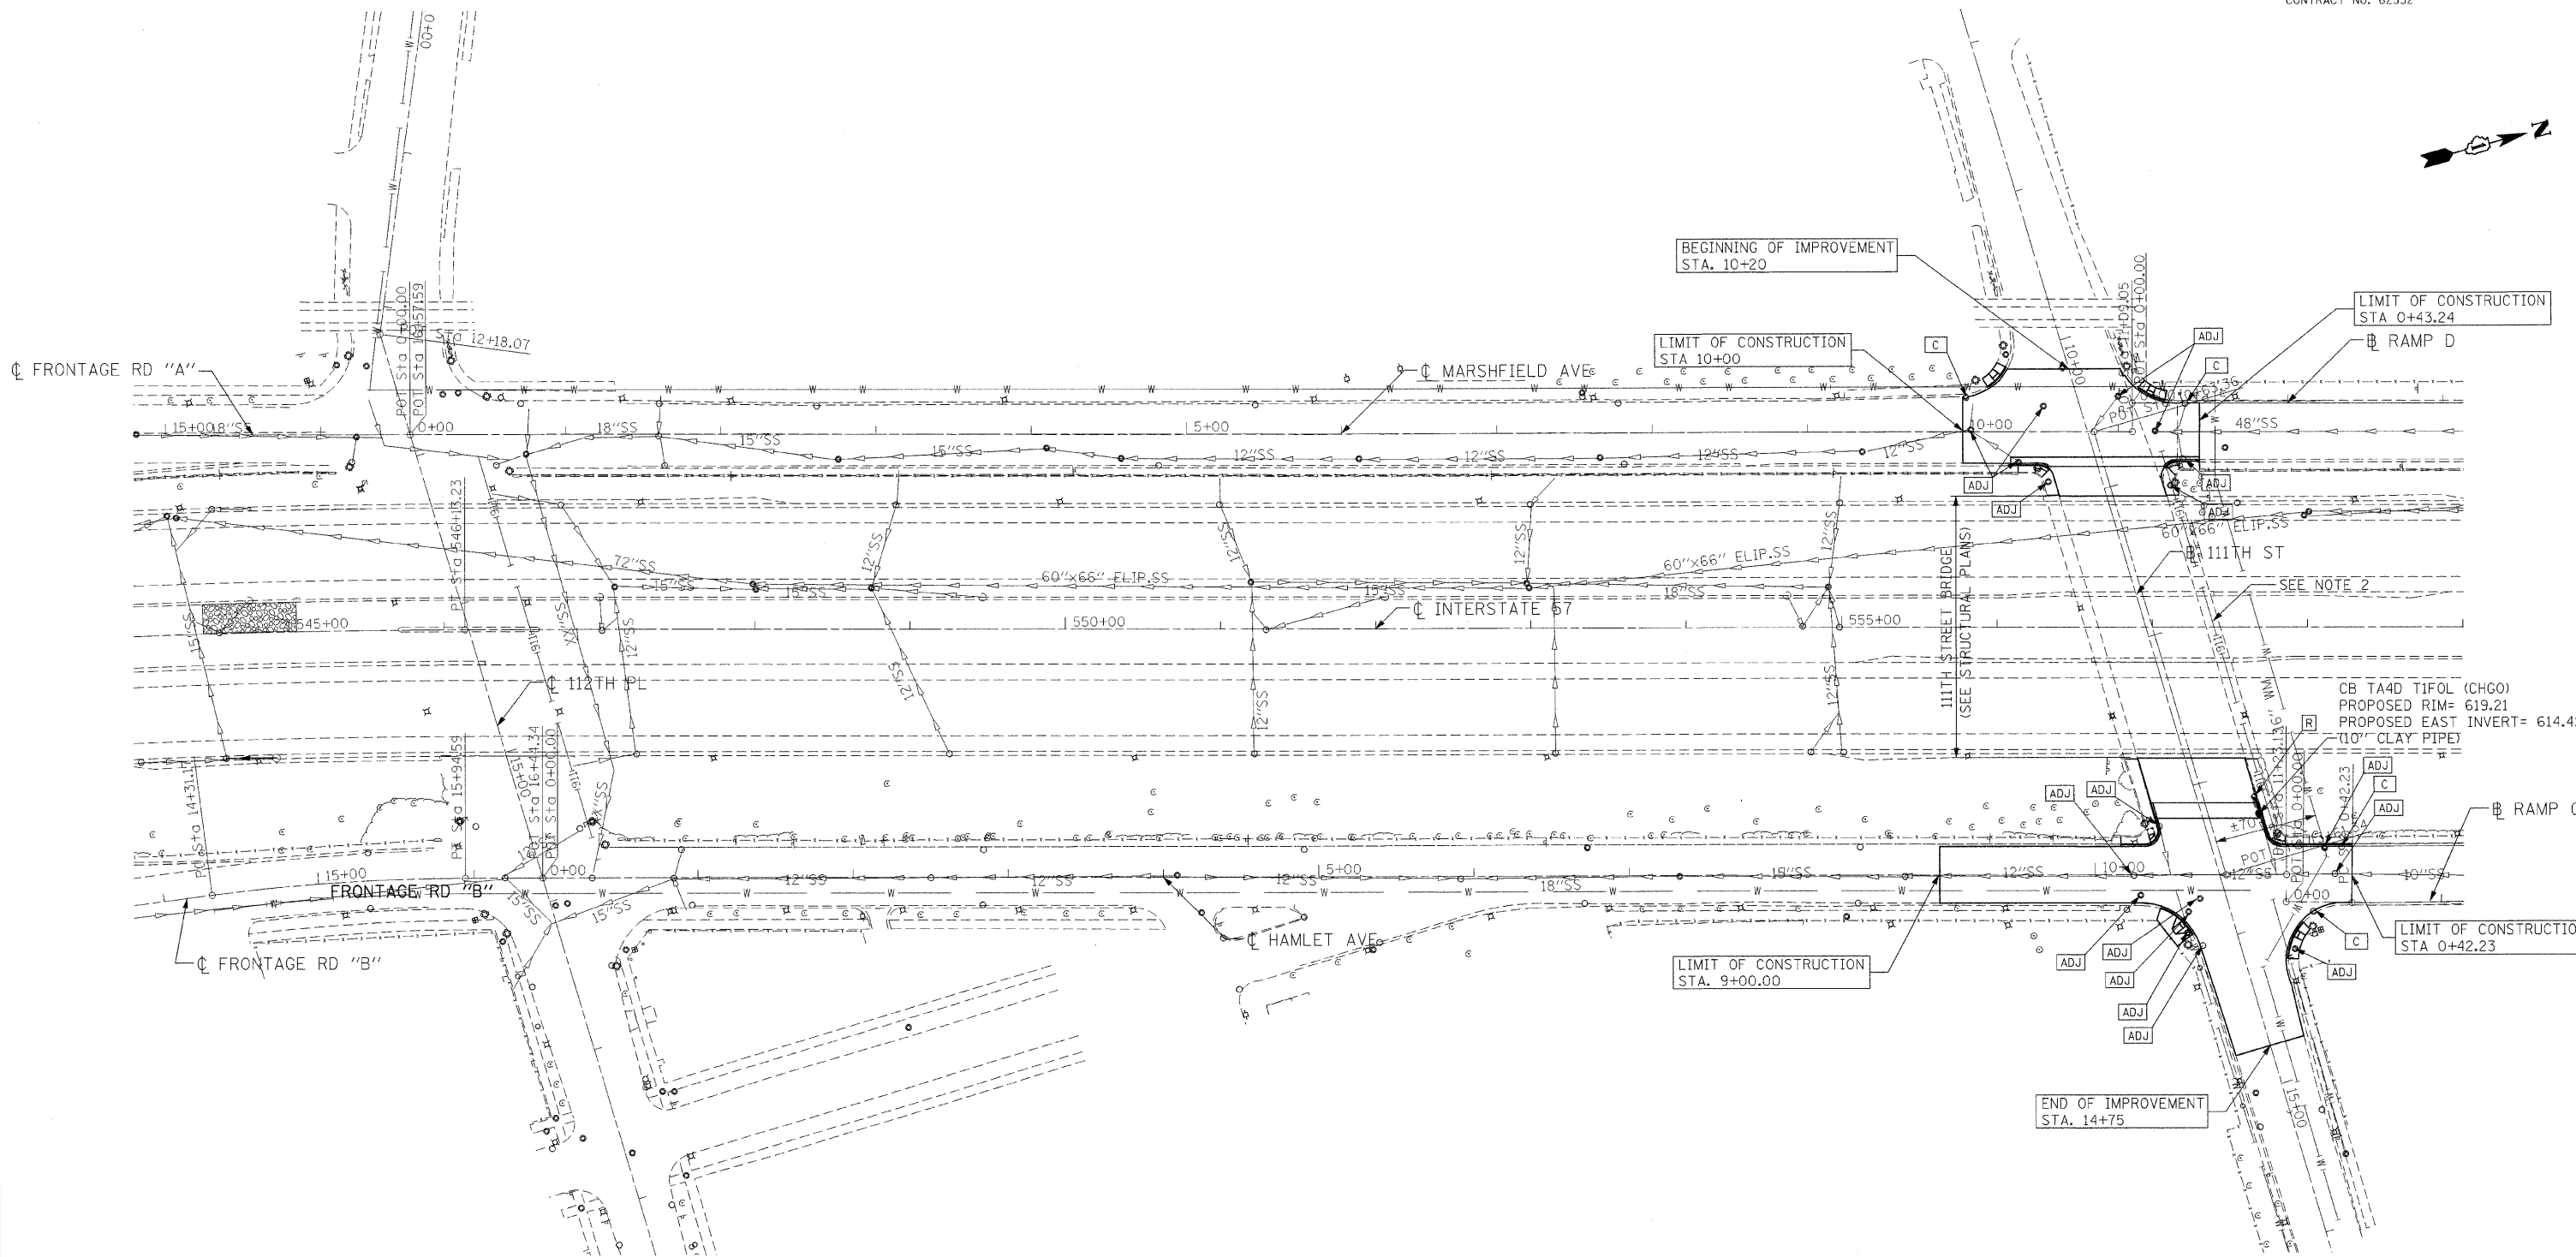

...RDW005VH.DGN, ...DRACO007Z.DGN, ...DRACO003.DGN, ...VTSLCOMU.DGN, ...VTBOOWALD.DGN, ...VTFOOOI.DGN, ...VDMW000.GDGN, ...VALT00NR.S.DGN, ...VROOOV.S.DGN, ...VDMW00M.S.DGN, ...VDMW00S.S.DGN, ...HCHTR
 1-16-2009, 14:42:29
 I:\DOCUMENT\930860\CIVL\ADN\URAC00U.DGN
 1 2 



DRAINAGE LEGEND	
	EXISTING STORM SEWER
	EXISTING STORM SEWER REMOVAL
	EXISTING INLET
	EXISTING MANHOLE
	EXISTING CATCH BASIN
	PROPOSED CATCH BASIN
	STRUCTURE TO BE CLEANED
	FRAMES & LIDS ADJUSTED, STRUCTURE TO BE CLEANED
	REMOVE

- NOTES:**
- SEE BRIDGE PLANS FOR BRIDGE DECK SCUPPER LOCATIONS
 - SEE SHEET 003 NOTE #23 FOR REMOVAL OF 911 CABLES.
 - A 4:1 BITUMINOUS WEDGE SHALL BE PLACED ADJACENT TO ALL ADJUSTED STRUCTURES DURING STAGING OPERATIONS. THE PLACEMENT AND COST OF ALL MATERIALS SHALL BE INCLUDED IN THE COST OF FRAMES & LIDS TO BE ADJUSTED.
- * PROPOSED INVERT ELEVATION TO BE VERIFIED IN THE FIELD.

REVISIONS	
NAME	DATE

ILLINOIS DEPARTMENT OF TRANSPORTATION
 111TH STREET OVER
 F.A.I. ROUTE 57 (INTERSTATE 57)

DRAINAGE AND UTILITIES

SCALE: 1"=50'
 DATE: 01/16/09
 DRAWN BY: BRH
 CHECKED BY: ACL

TENG
 TENG & ASSOCIATES, INC.
 ENGINEERS/ARCHITECTS/PLANNERS
 205 N. MICHIGAN AVE., CHICAGO, IL 60601
 TELEPHONE: 312/656-0000