


NOTE:
 THIS PLAN IS FOR THE PURPOSE OF
 REPLACING THE DETECTOR LOOPS ONLY.
 ALL OTHER INFORMATION SHOWN IS NOT
 RELATED AND WILL BE DISREGARDED

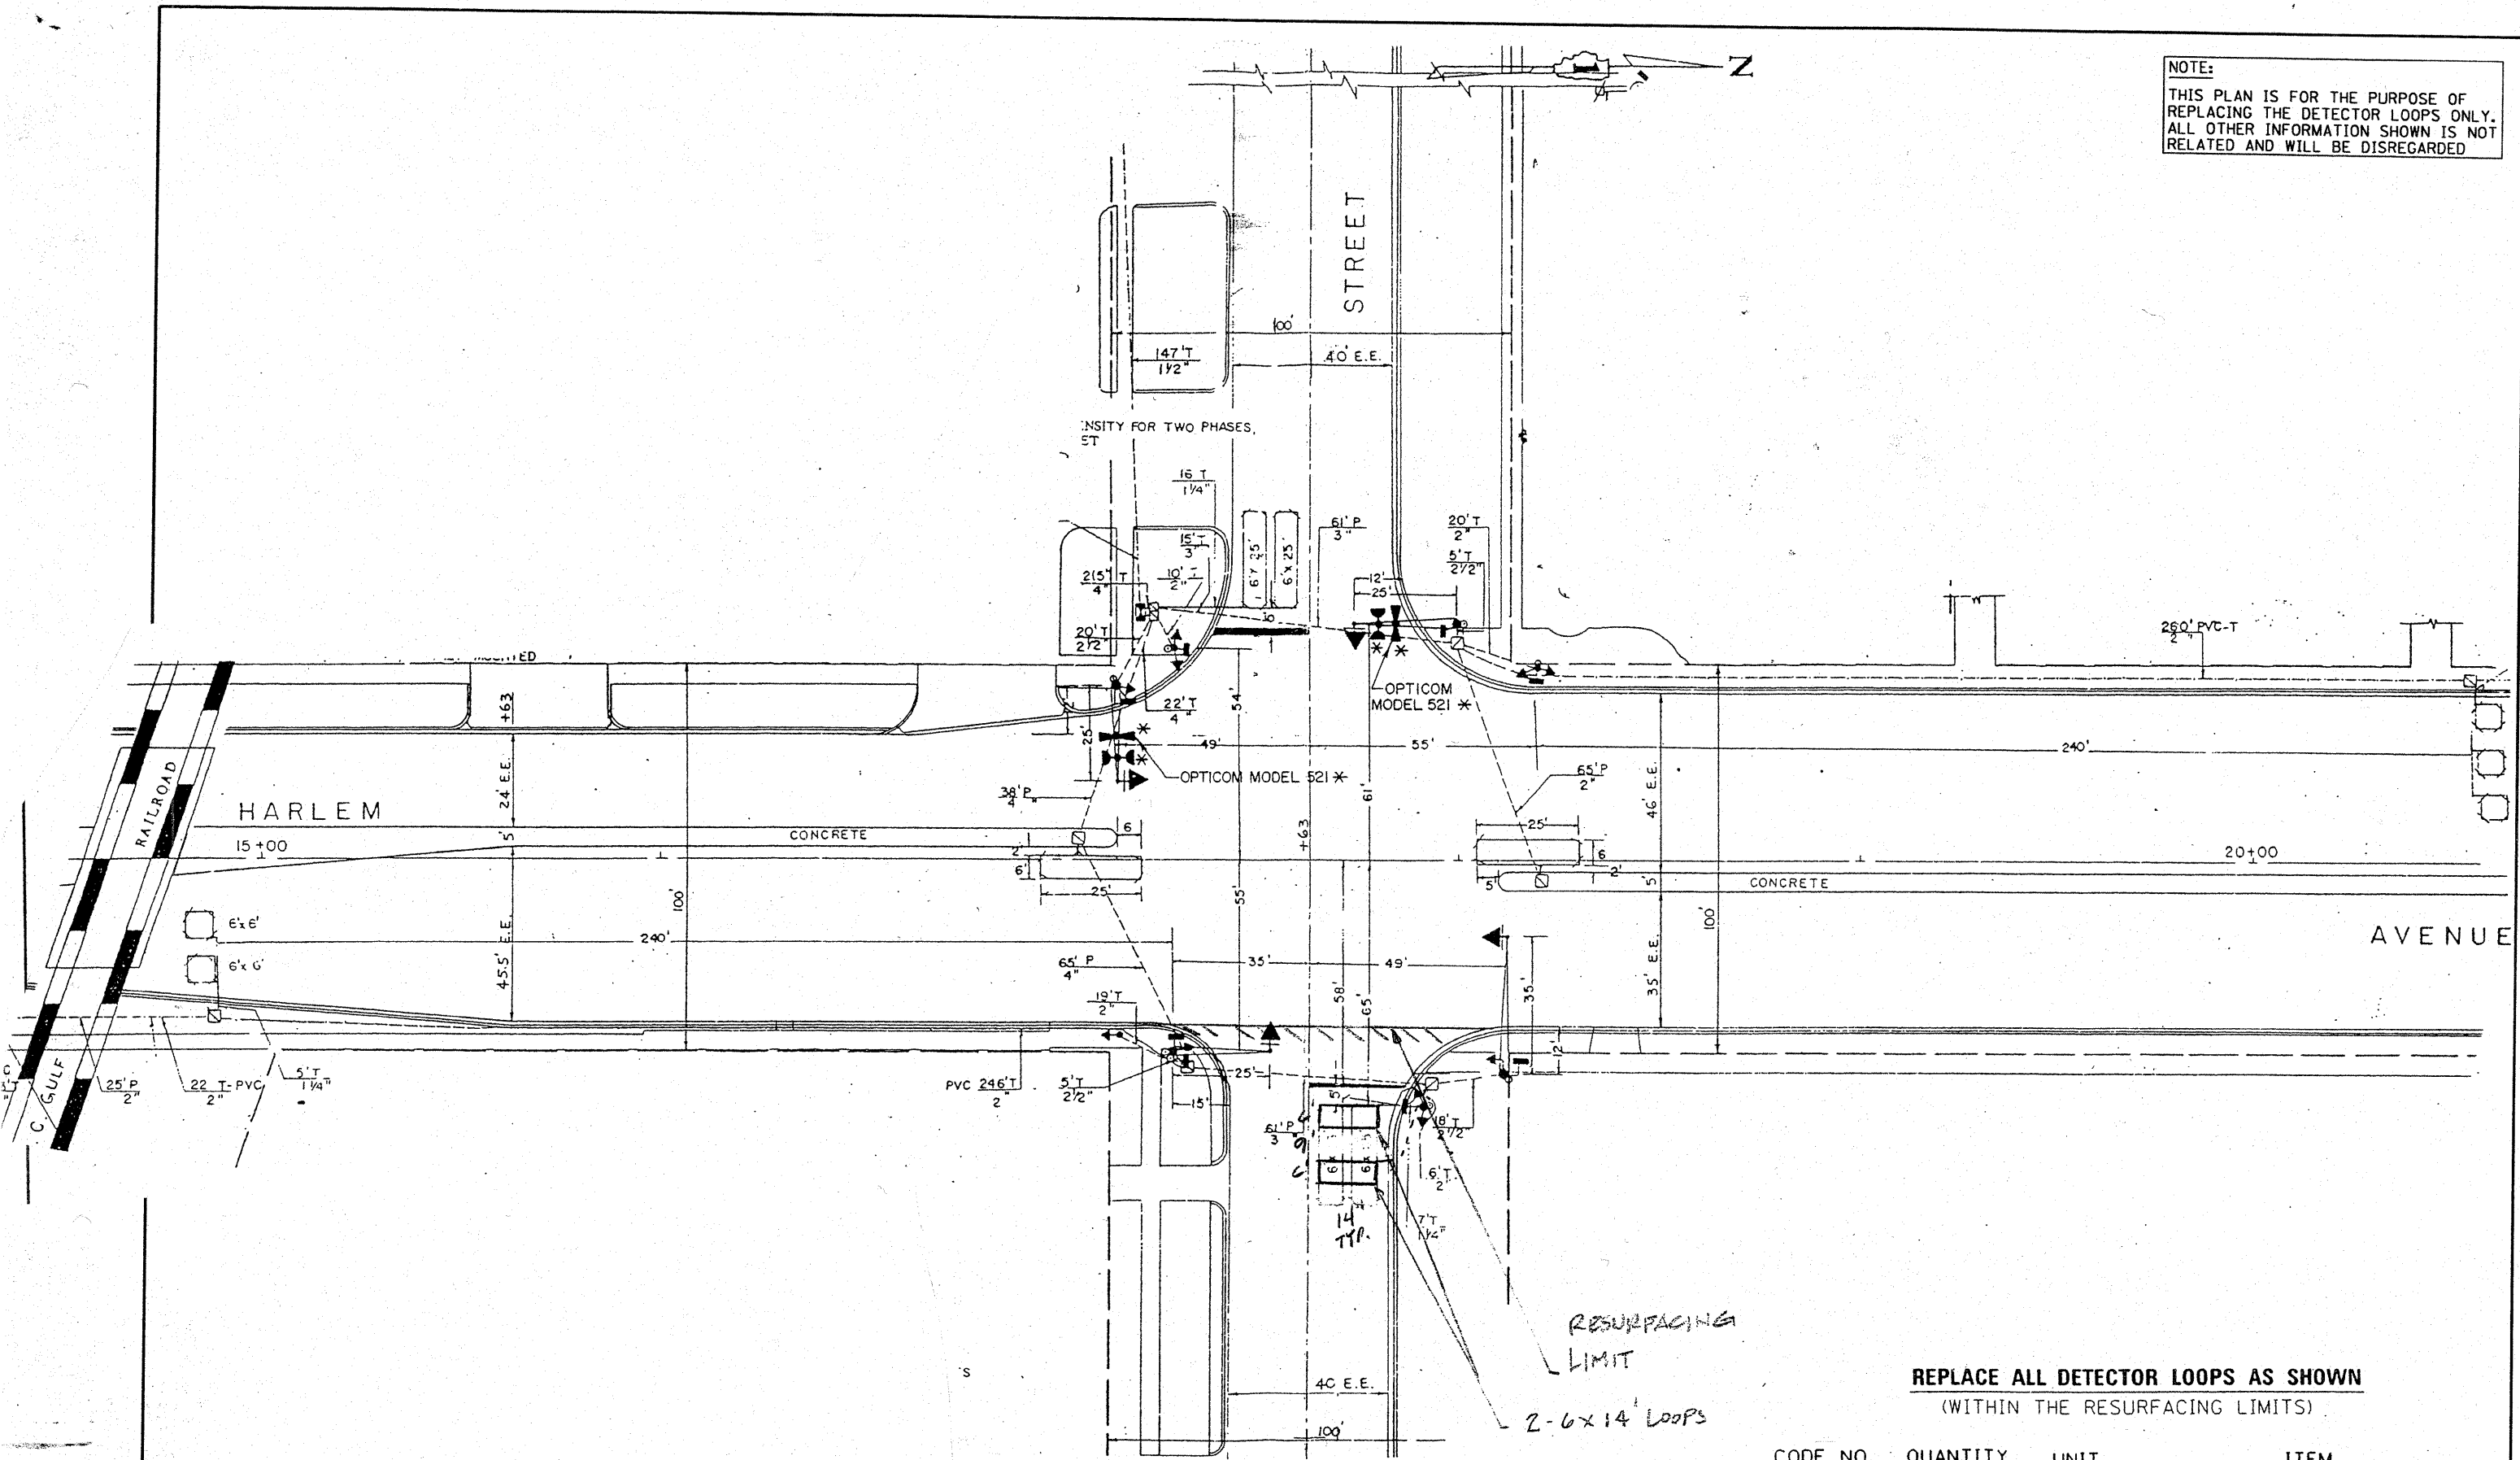

REPLACE ALL DETECTOR LOOPS AS SHOWN
 (WITHIN THE RESURFACING LIMITS)

CODE NO.	QUANTITY	UNIT	ITEM
86600600	86	FOOT	DETECTOR LOOP REPLACEMENT

FILE NAME =	USER NAME = guillaumejp	DESIGNED -	REVISED -
ct:\pw_work\PW1007\GUILLAUMEJP\d8117416\131984-Design.dgn		DRAWN -	REVISED -
PLOT SCALE = 100.7853' / IN.		CHECKED -	REVISED -
PLOT DATE = 1/6/2009		DATE -	REVISED -

**STATE OF ILLINOIS
 DEPARTMENT OF TRANSPORTATION**

**26TH STREET /25TH PLACE (IL 43 TO IL 50)
 ILL RTE 43 (HARLEM) @ 26TH STREET**

SCALE:	SHEET NO.	OF	SHEETS	STA.	TO STA.
--------	-----------	----	--------	------	---------

F.A.U. RTE.	SECTION	COUNTY	TOTAL SHEETS	SHEET NO.
1459	(0505.1, 0606 & 0707) RS-12	COOK	32	13
CONTRACT NO. 62818				
FED. ROAD DIST. NO. 1 ILLINOIS FED. AID PROJECT				