


NOTES:

1. LIMITS OF RESURFACING ON SIDE-STREETS SHALL BE AS SHOWN ON THE PLANS OR AS DIRECTED BY THE ENGINEER.
2. ALL HMA SHOULDERS ARE TO BE MILLED AND RESURFACED.
3. HMA DRIVEWAY APRONS IN POOR CONDITION TO BE MILLED AND RESURFACED. LOCATIONS TO BE DETERMINED IN THE FIELD BY THE ENGINEER.

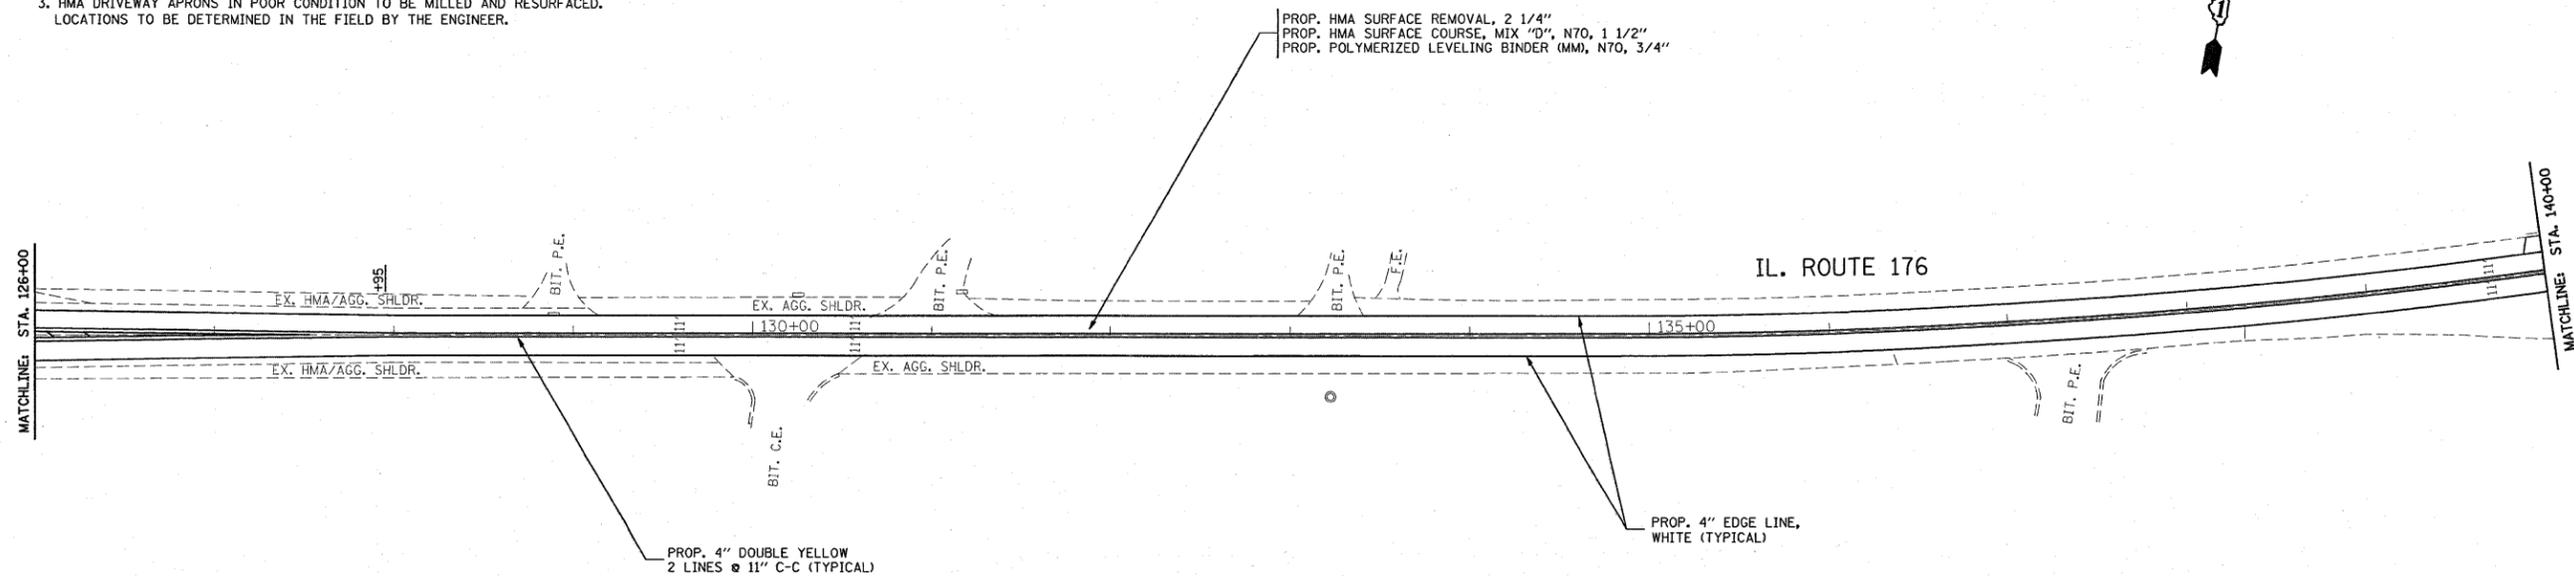

FILE NAME =	USER NAME = wlgreendp	DESIGNED -	REVISED -	<b>STATE OF ILLINOIS DEPARTMENT OF TRANSPORTATION</b>	<b>IL 176 (IL 31 TO FOX RIVER) ROADWAY AND PAVEMENT MARKING PLAN</b>	F.A.P. RTE.	SECTION	COUNTY	TOTAL SHEETS	SHEET NO.	
en:\pwork\PWIDOT\WILGREENDP\dms89645\design_00.dgn	PLOT SCALE = 50.0000' / IN.	DRAWN -	REVISED -			335	146RS-3	MCHENRY	29	12	
PLOT DATE = 1/13/2009	DATE -	CHECKED -	REVISED -			SCALE: SHEET NO. OF SHEETS STA. TO STA.		CONTRACT NO. 62905			
						FED. ROAD DIST. NO. 1   ILLINOIS   FED. AID PROJECT					