
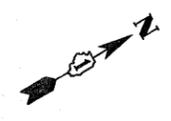


NOTES:

1. LIMITS OF RESURFACING ON SIDE-STREETS SHALL BE AS SHOWN ON THE PLANS OR AS DIRECTED BY THE ENGINEER.
2. ALL HMA SHOULDERS ARE TO BE MILLED AND RESURFACED.
3. HMA DRIVEWAY APRONS IN POOR CONDITION TO BE MILLED AND RESURFACED. LOCATIONS TO BE DETERMINED IN THE FIELD BY THE ENGINEER.

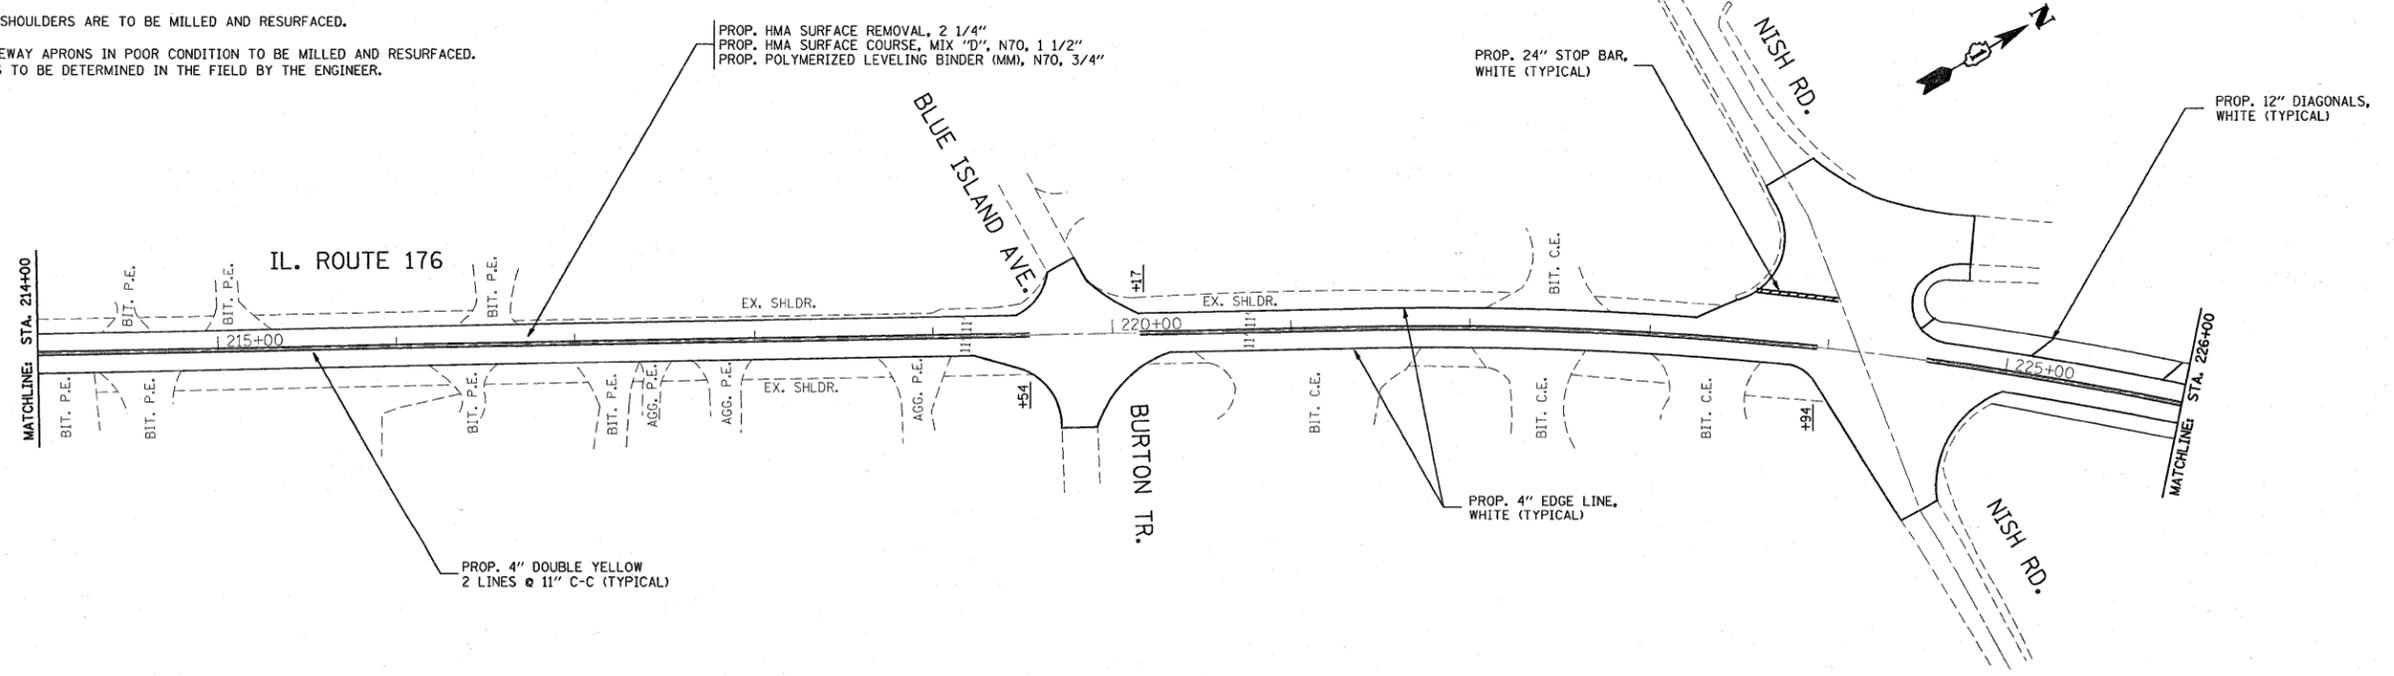

FILE NAME = c:\pwork\pwork\wilgreendp\dms89645\design_aa.dgn	USER NAME = wilgreendp	DESIGNED -	REVISED -	STATE OF ILLINOIS DEPARTMENT OF TRANSPORTATION	IL 176 (IL 31 TO FOX RIVER) ROADWAY AND PAVEMENT MARKING PLAN				F.A.P. RTE. = 335	SECTION = 146RS-3	COUNTY = MCHENRY	TOTAL SHEETS = 29	SHEET NO. = 15			
	PLOT SCALE = 50.0000' / IN.	CHECKED -	REVISED -						SCALE: SHEET NO. OF SHEETS STA. TO STA.				CONTRACT NO. 62905			
	PLOT DATE = 1/13/2009	DATE -	REVISED -													