


RESURFACING - TRAFFIC SIGNAL SCHEDULE OF QUANTITIES

The "Pay Items" below are paid separately as per the attached "Specification" for MAGNETIC DETECTOR REMOVAL AND DETECTOR LOOP INSTALLATION.

| Code No. | Pay Item | Unit | Quantity |
|----------|---|------|----------|
| 85000200 | MAINTENANCE OF EXISTING TRAFFIC SIGNAL INSTALLATION | EACH | |
| 87301305 | ELECTRIC CABLE IN CONDUIT, LEAD-IN, NO. 14 1 PAIR | FOOT | |
| 88500100 | INDUCTIVE LOOP DETECTOR | EACH | |
| 88600100 | DETECTOR LOOP, TYPE 1 | FOOT | |

NOTE:
THIS PLAN IS FOR THE PURPOSE OF REPLACING THE DETECTOR LOOPS ONLY. ALL OTHER INFORMATION SHOWN IS NOT RELATED AND WILL BE DISREGARDED.

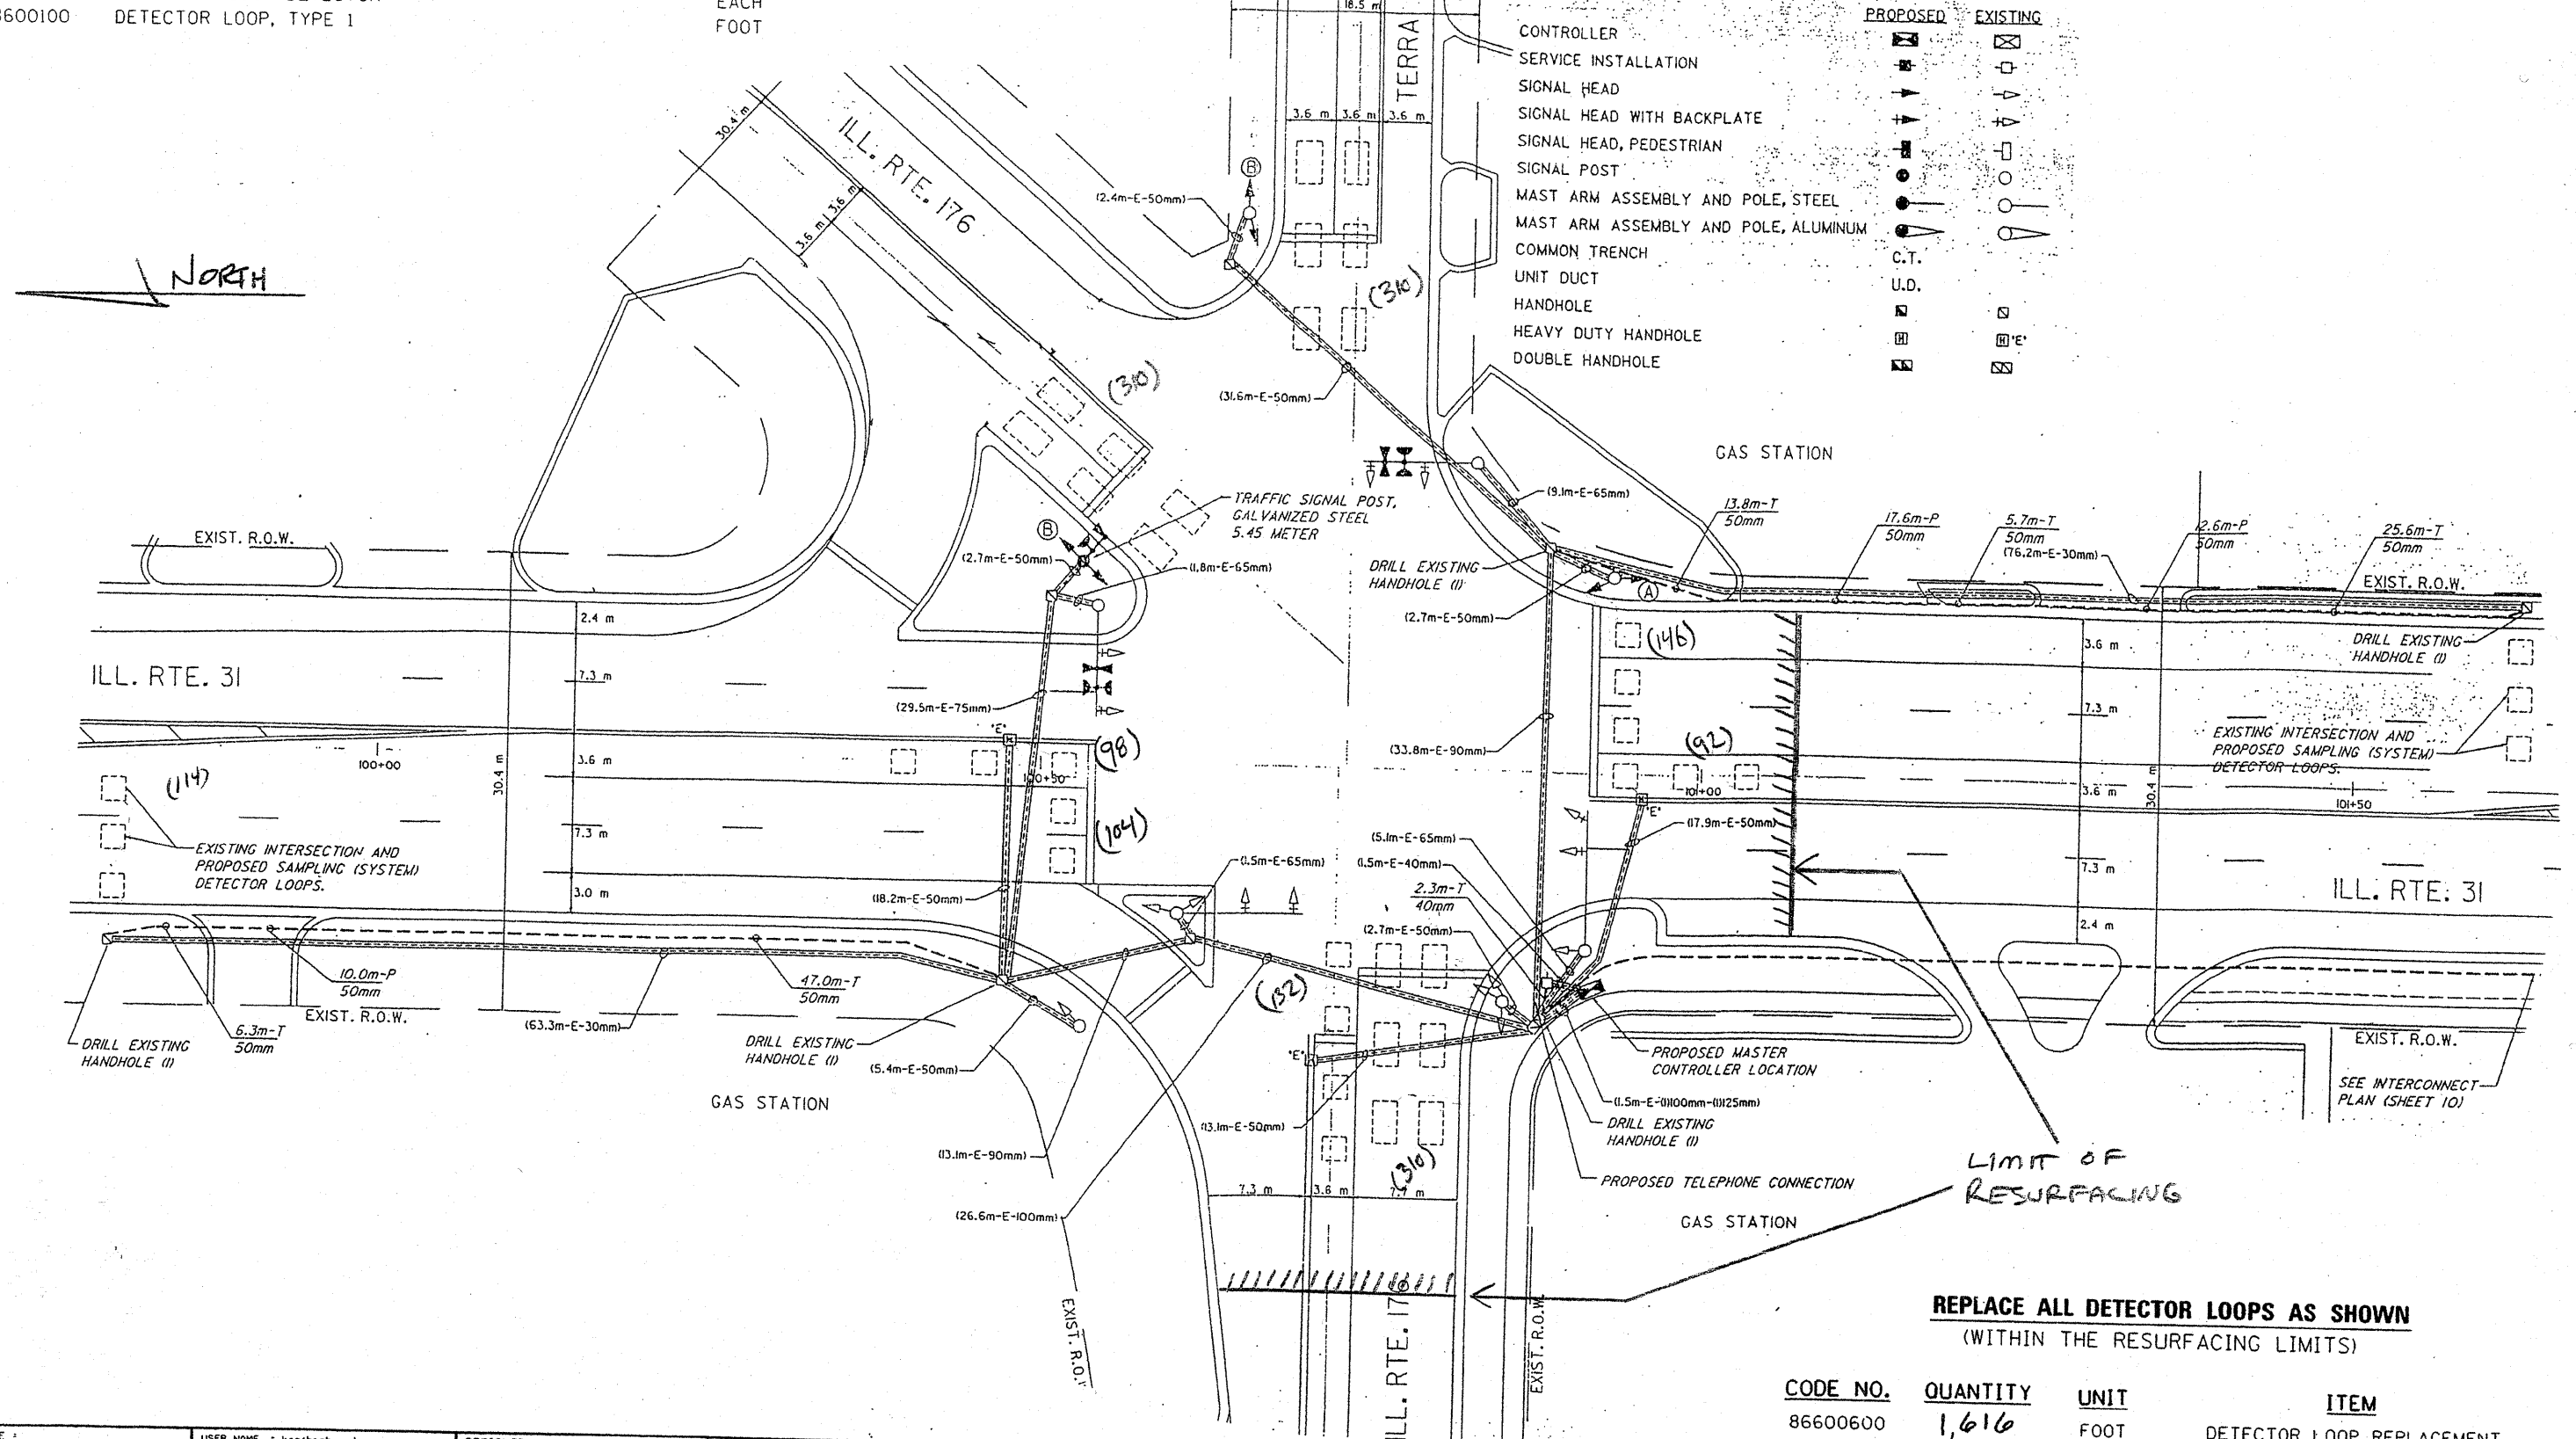

| CODE NO. | QUANTITY | UNIT | ITEM |
|----------|----------|------|---------------------------|
| 86600600 | 1,616 | FOOT | DETECTOR LOOP REPLACEMENT |

| | | | |
|---|----------------|------------|-----------|
| FILE NAME : | USER NAME : | DESIGNED : | REVISED : |
| 2:\projects\traffic\070027\us12.20.45.dgn | kanthaphixaybc | - | - |
| PLOT SCALE : | CHECKED : | DATE : | REVISED : |
| 40.0000 / IN. | - | 2/29/2008 | - |
| PLOT DATE : | DATE : | | |
| 2/29/2008 | - | | |

STATE OF ILLINOIS
DEPARTMENT OF TRANSPORTATION

DETECTOR LOOP REPLACEMENT
ILL. RTE. 176 @ ILL. RTE. 31

SCALE: SHEET NO. OF SHEETS STA. TO STA.

| | | | | |
|--------------------|---------|---------|---|-----------|
| F.A.P. RTE. | SECTION | COUNTY | TOTAL SHEETS | SHEET NO. |
| 335 | 146RS-3 | McHenry | 29 | 17 |
| CONTRACT NO. 62905 | | | FED. ROAD DIST. NO. ILLINOIS FED. AID PROJECT | |