


STAGE 6

STA. 117+00 TO 123+00

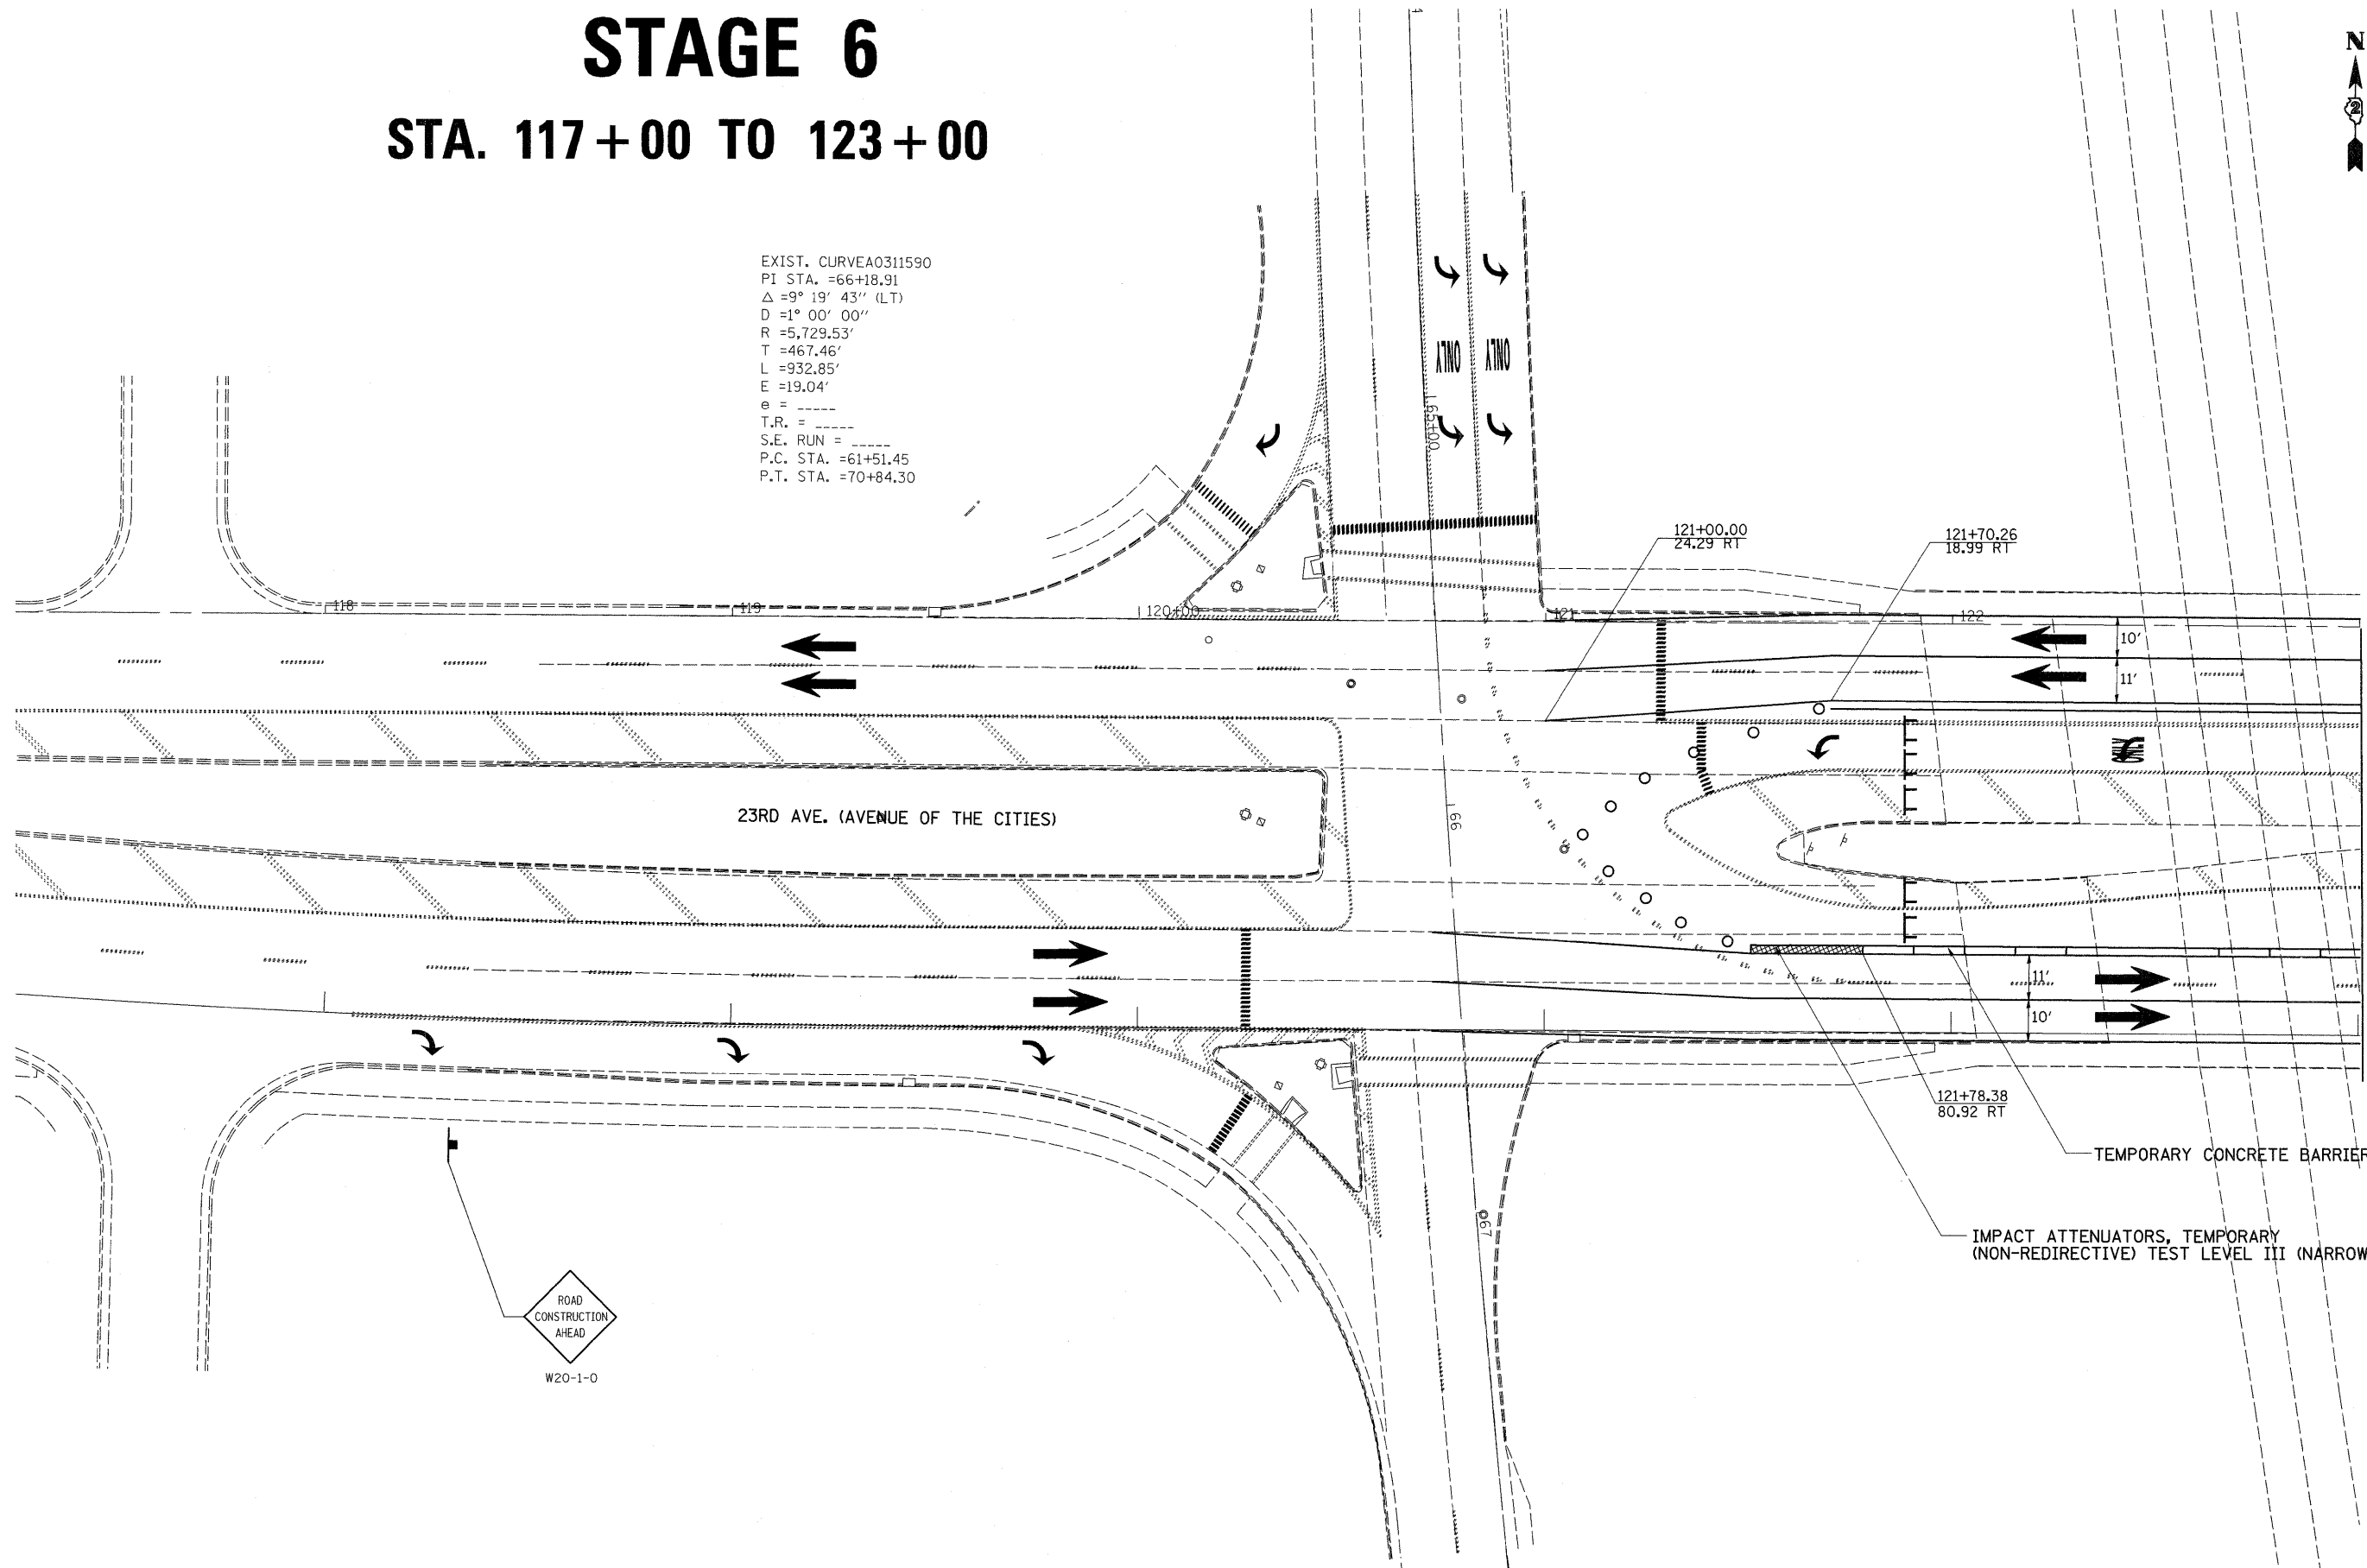

EXIST. CURVEA0311590
 PI STA. =66+18.91
 $\Delta = 9^\circ 19' 43''$ (LT)
 $D = 1^\circ 00' 00''$
 $R = 5,729.53'$
 $T = 467.46'$
 $L = 932.85'$
 $E = 19.04'$
 $e = \text{-----}$
 $T.R. = \text{-----}$
 $S.E. \text{ RUN} = \text{-----}$
 $P.C. \text{ STA.} = 61+51.45$
 $P.T. \text{ STA.} = 70+84.30$



FILE NAME =	USER NAME = hensonke	DESIGNED -	REVISED -
C:\pwwork\PWIDOT\HENSONKE\dms33952\308005-shit-staging.dgn		DRAWN -	REVISED -
PLOT SCALE = 20.0000' / IN.		CHECKED -	REVISED -
PLOT DATE = Fri Feb 06 10:38:44 2009		DATE -	REVISED -

STATE OF ILLINOIS
DEPARTMENT OF TRANSPORTATION

STAGE 6 - STAGING PLANS

SCALE: SHEET NO. OF SHEETS STA. TO STA.

F.A.I. RTE.	SECTION	COUNTY	TOTAL SHEETS	SHEET NO.
74	*	ROCK ISLAND	246	88
CONTRACT NO. 64A97				