
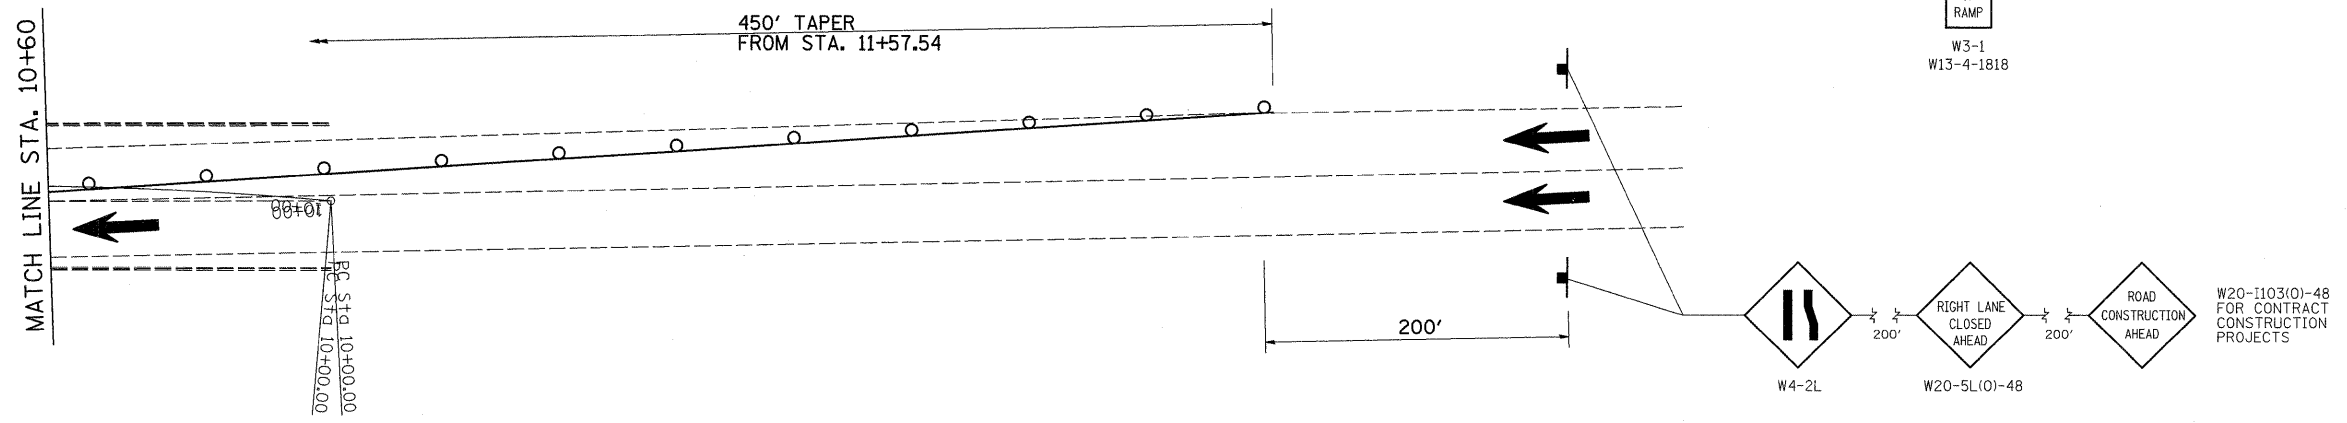


STAGE 8

EXIST. CURVE2000
 PI STA. =13+58.81
 Δ =46° 25' 59" (LT)
 D =6° 50' 58"
 R =836.50'
 T =358.81'
 L =677.91'
 E =73.71'
 e = -----
 T.R. = -----
 S.E. RUN = -----
 P.C. STA. =10+00.00
 P.T. STA. =16+77.91

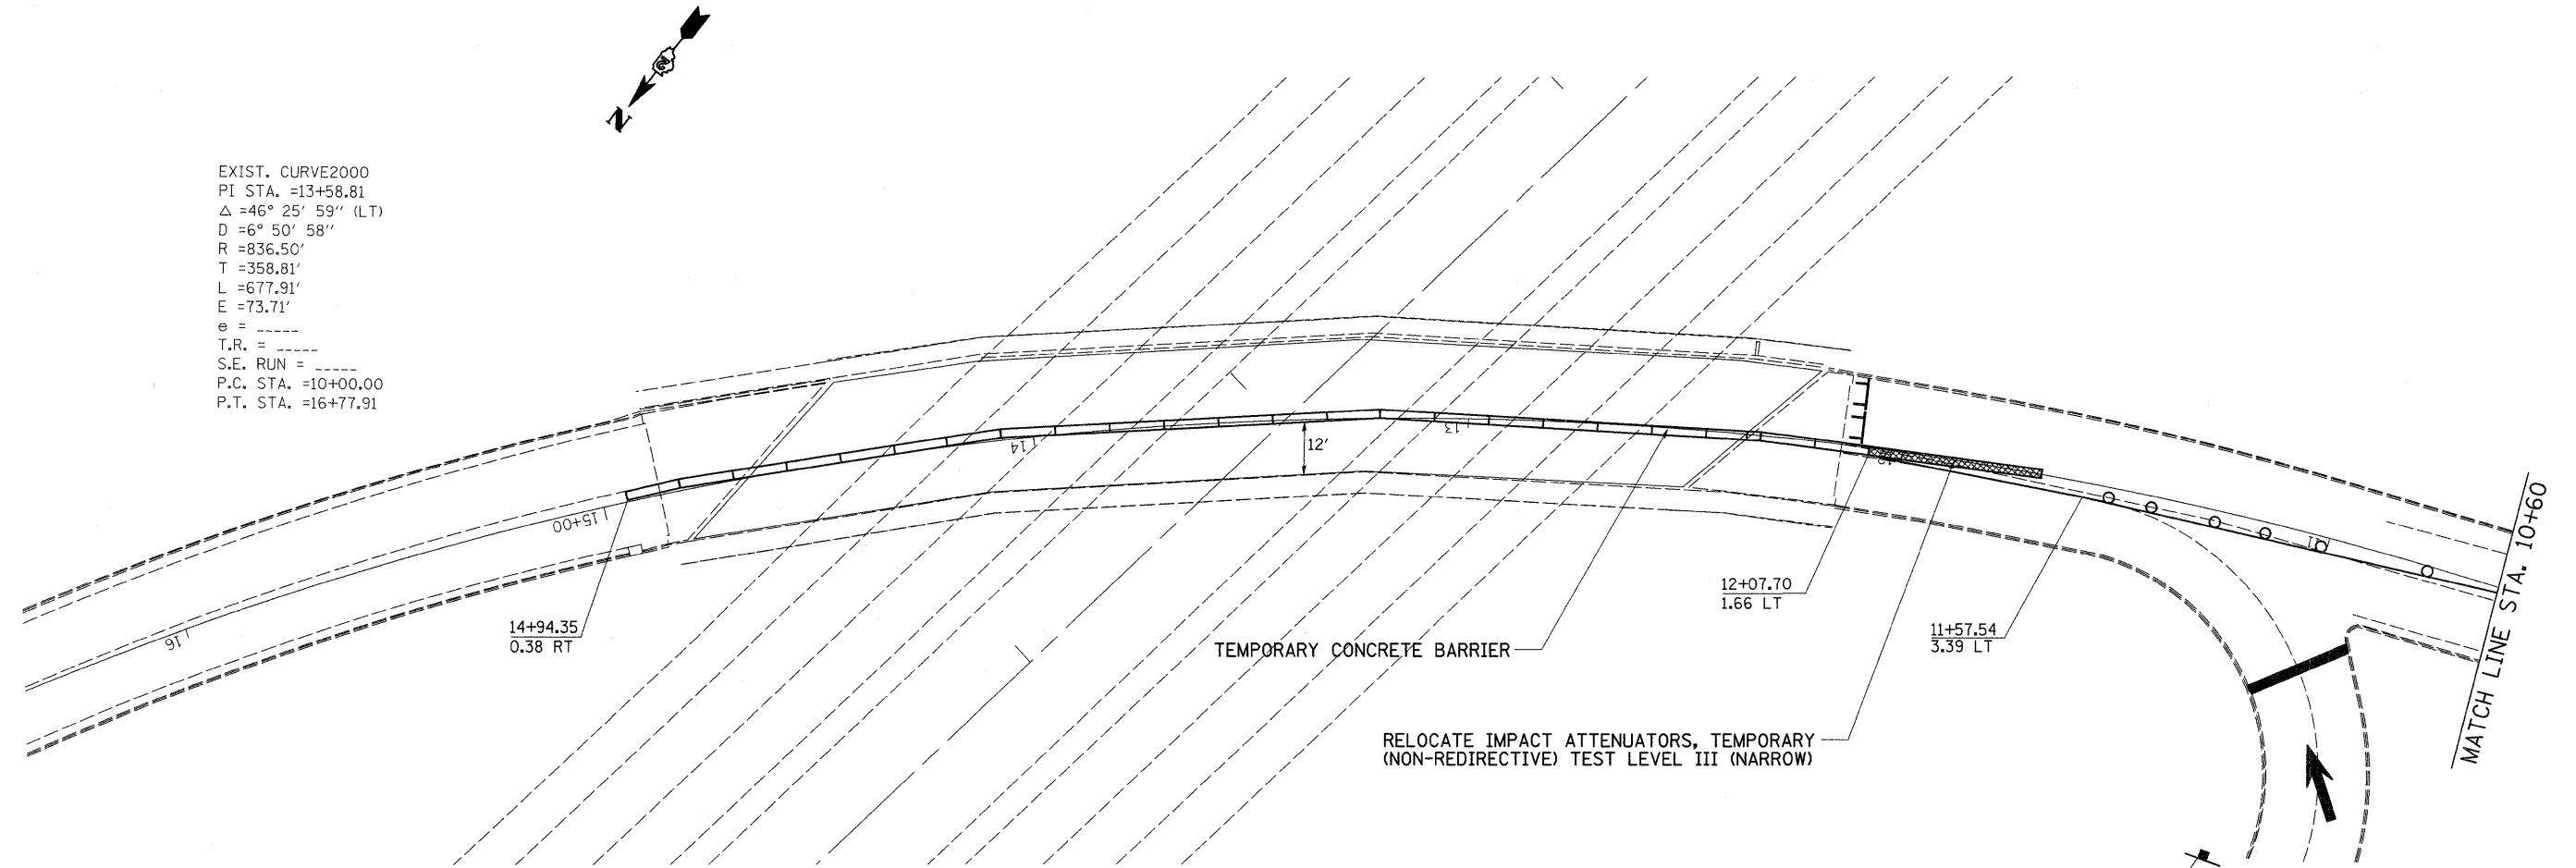

FILE NAME =	USER NAME = hensonke	DESIGNED -	REVISED -	STATE OF ILLINOIS DEPARTMENT OF TRANSPORTATION	STAGE 8 - STAGING PLANS				F.A.I. RTE.	SECTION	COUNTY	TOTAL SHEETS	SHEET NO.		
C:\pwork\PWIDOT\HENSONKE\dms33952\d805-shd-staging.dgn	PLOT SCALE = 20.0000' / IN.	DRAWN -	REVISED -		SCALE:	SHEET NO.	OF	SHEETS	STA.	TO STA.	74	*	ROCK ISLAND	246	91
	PLOT DATE = Fri Feb 06 10:38:46 2009	CHECKED -	REVISED -											CONTRACT NO. 64A97	
		DATE -	REVISED -											ILLINOIS FED. AID PROJECT	