


DETOUR FOR IL 5 EB TO I-74 WB (NB)

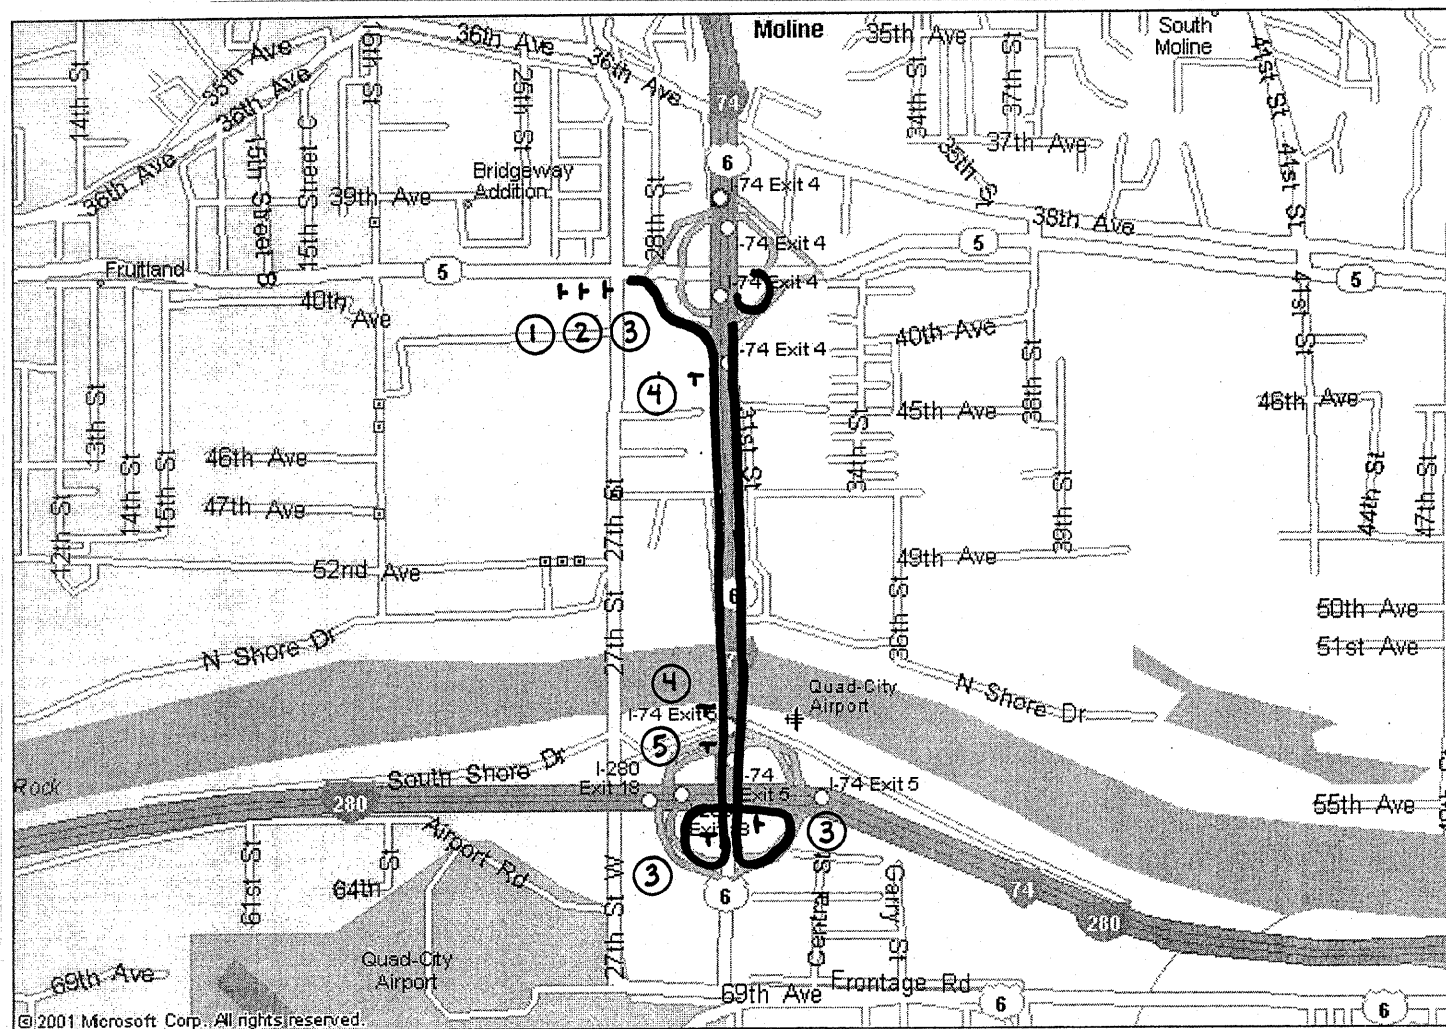

①

**RAMP
DETOUR
AHEAD** W 20-2 (48)

WEST M3-4
30X15
BLUE

74 M1-1
36
RED, WHITE,
BLUE

②

DETOUR M4-8(0)(30x15)

WEST M3-4
30X15
BLUE

74 M1-1
36
RED, WHITE,
BLUE

↗ M5-2R(0)(30x18)

③

DETOUR M4-8(0)(30x15)

WEST M3-4
30X15
BLUE

74 M1-1
36
RED, WHITE,
BLUE

↗ M6-2R
30X18
ORANGE

④

DETOUR M4-8(0)(30x15)

WEST M3-4
30X15
BLUE

74 M1-1
36
RED, WHITE,
BLUE

↑ M6-3
30X18
ORANGE

⑤

RAMP DETOUR

SEE SPECIAL SIGN DESIGN

NOTE: OVERHEAD AND GROUND MOUNT BREAKAWAY STEEL SUPPORT SIGNS TO BE COVERED OR ALTERED.

-SIGN TRUSS AT I-74 EB (SB) GORE
PLACE "CLOSED" PLATE OVER "I-74 WEST DAVENPORT NEXT RIGHT"

-CANTILEVER AT I-74 WB(NB) GORE
PLACE "CLOSED" PLATE OVER SIGN

DETOUR ROUTE:
SOUTH ON I-74
TAKE 2 INSIDE RAMPS AT I-280

FILE NAME =	USER NAME = duncanfa	DESIGNED -	REVISED -	STATE OF ILLINOIS DEPARTMENT OF TRANSPORTATION	DETOUR FOR IL 5 EB TO I-74 WB				F.A.I. RTE. 505	SECTION *	COUNTY ROCK ISLAND	TOTAL SHEETS 246	SHEET NO. 110
ct\pwr\work\PIWIDOT\DUNCANFA\dms33952\d06805-sht-ts.dgn	PLOT SCALE = 50.0000 / IN.	DRAWN -	REVISED -						SCALE: SHEET NO. OF SHEETS STA. TO STA.				ILLINOIS FED. AID PROJECT CONTRACT NO. 64A97
	PLOT DATE = Fri Feb 06 10:54:49 2009	CHECKED -	REVISED -						• 81-11-2,1,2-21RS-1&M				
		DATE -	REVISED -										