


DETOUR FOR I-74 EB (SB) TO IL 5 EB

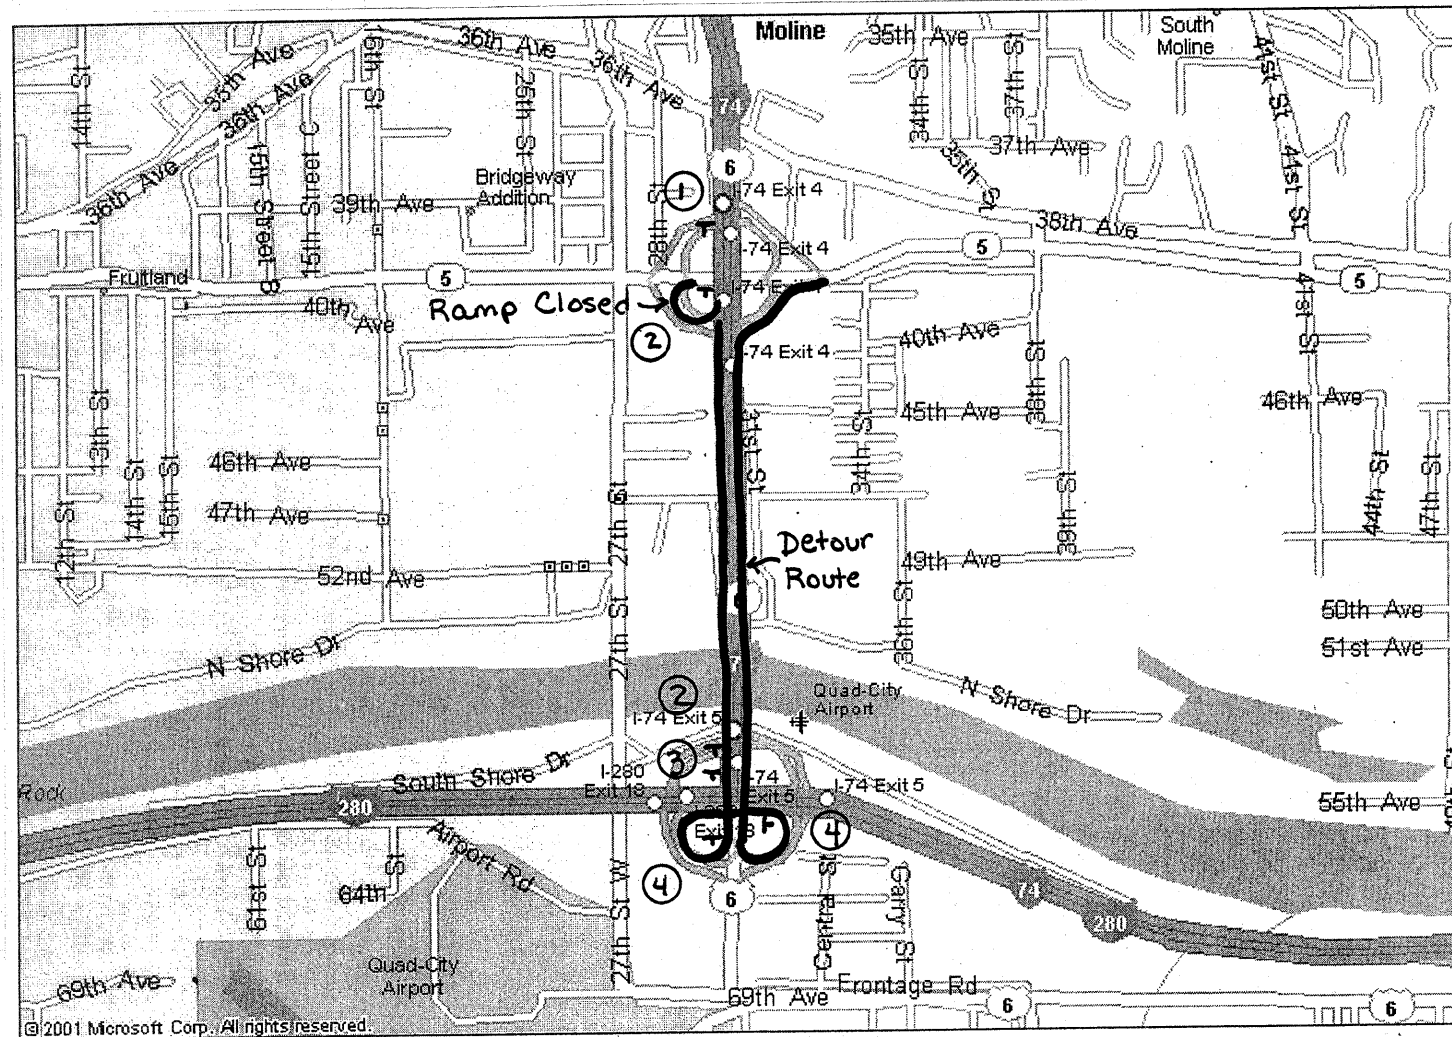

SIGN LEGEND

- ① W 20-2
- ② M3-2 30X15 WHITE
- ③ M1-I100 36 WHITE
- ④ M6-3 30X18 ORANGE
- ⑤ M4-8(0)(30x15)
- ⑥ M3-2 30X15 WHITE
- ⑦ M1-I100 36 WHITE
- ⑧ M6-3 30X18 ORANGE
- ⑨ SEE SPECIAL SIGN DESIGN
- ⑩ M4-8(0)(30x15)
- ⑪ M3-2 30X15 WHITE
- ⑫ M1-I100 36 WHITE
- ⑬ M6-2R 30X18 ORANGE

- NOTE: OVERHEAD AND GROUND MOUNT BREAKAWAY STEEL SUPPORT SIGNS TO BE COVERED OR ALTERED.
- SIGN TRUSS AT AVENUE OF THE CITIES GORE COVER THE "B" ON THE IL 5 2 MILES" SIGN
 - SIGN TRUSS "IL 5 1 MILE" SIGN COVER THE "B"
 - SIGN TRUSS AT IL 5 WB GORE PLACE "CLOSED" PLATE OVER "IL 5 EAST NEXT RIGHT" SIGN
 - CANTILEER AT IL 5 EB GORE PLACE "CLOSED" PLATE OVER SIGN

DETOUR ROUTE:
CONTINUE SOUTH ON I-74
TAKE 2 INSIDE LOOPS TO I-280
NORTH ON I-74

FILE NAME =	USER NAME = duncanfa	DESIGNED -	REVISED -	STATE OF ILLINOIS DEPARTMENT OF TRANSPORTATION	DETOUR FOR I-74 EB TO IL 5 EB	F.A.I. RTE.	SECTION	COUNTY	TOTAL SHEETS	SHEET NO.	
ci:\pwork\PIWIDOT\DUNCANFA\dms33952\d08895-shr-ts.dgn	DRAWN -	REVISED -	505			*	ROCK ISLAND	246	113		
PLOT SCALE = 50.0000' / IN.	CHECKED -	REVISED -	CONTRACT NO. 64A97								
PLOT DATE = Fri Feb 06 10:54:51 2009	DATE -	REVISED -	ILLINOIS FED. AID PROJECT								
						SCALE:	SHEET NO.	OF	SHEETS	STA.	TO STA.