
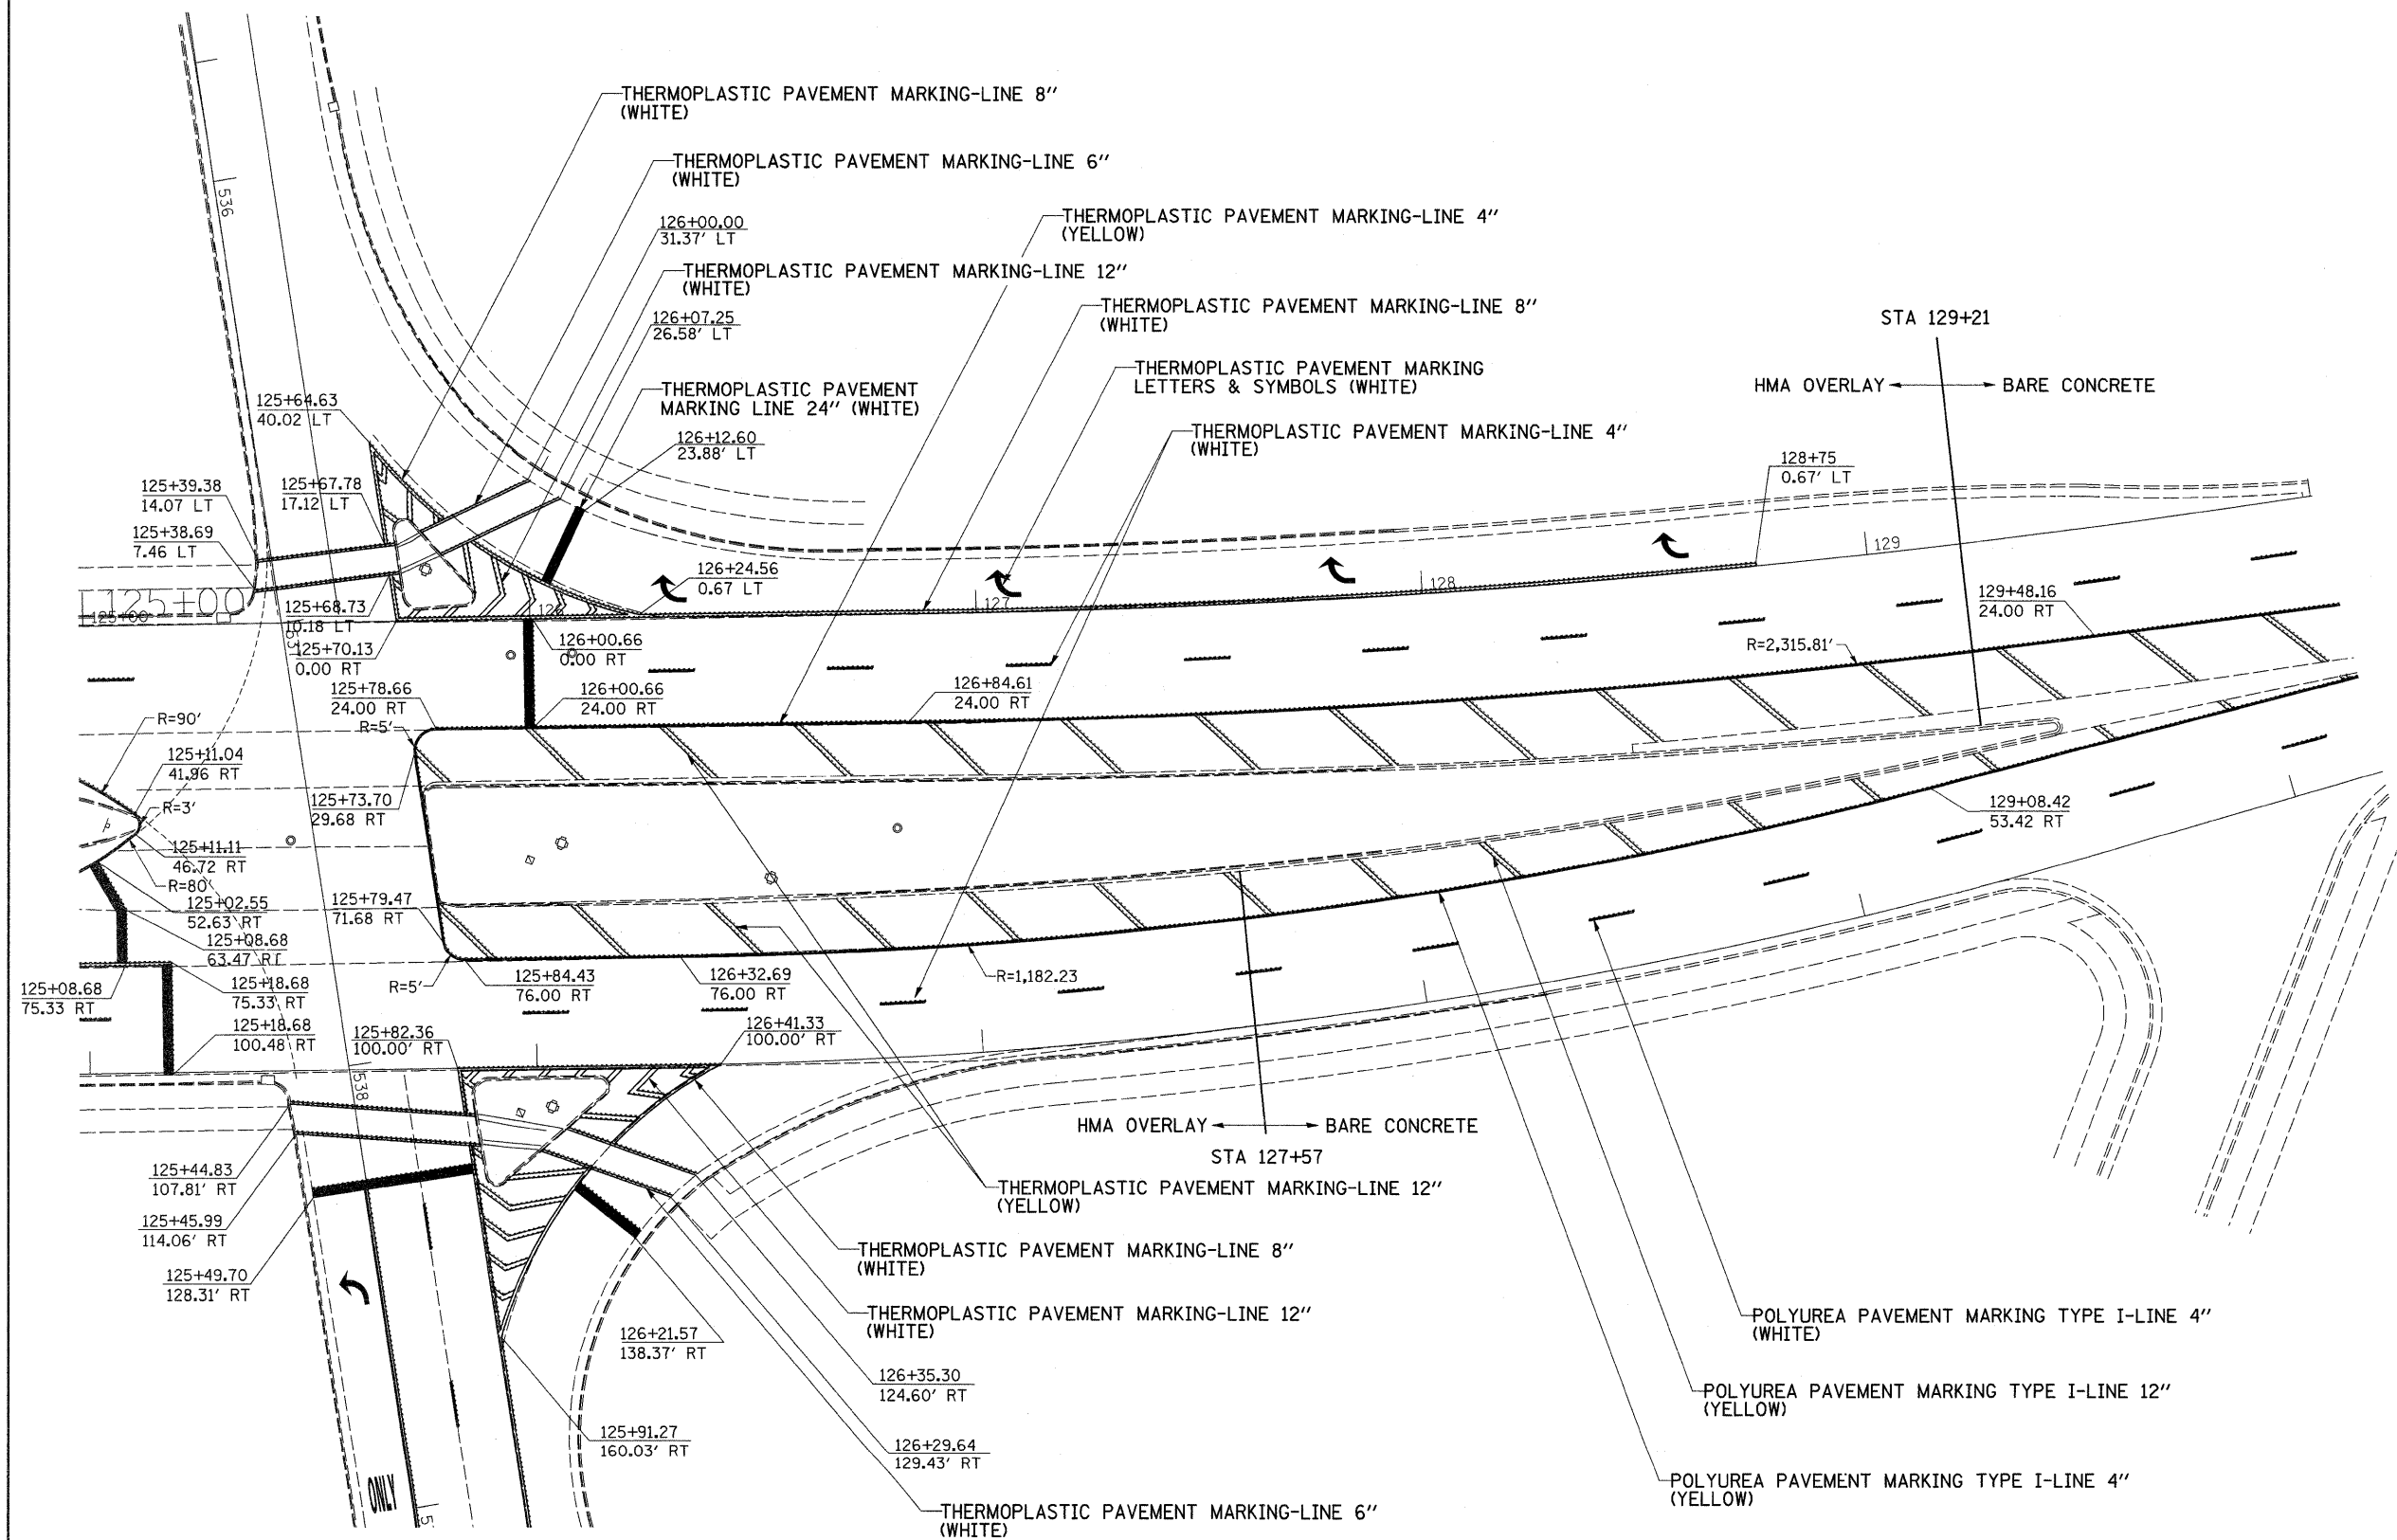


PAVEMENT MARKING DETAILS

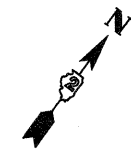

FILE NAME =	USER NAME = dunoanfa	DESIGNED -	REVISED -	STATE OF ILLINOIS DEPARTMENT OF TRANSPORTATION	PAVEMENT MARKING DETAILS			F.A. RTE.	SECTION	COUNTY	TOTAL SHEETS	SHEET NO.
ca:\pw\work\PWIDOT\DUNCANFA\dms33952\dms33952-shd-pmk.dgn		DRAWN -	REVISED -								246	118
PLOT SCALE = 20.0000' / IN.		CHECKED -	REVISED -		CONTRACT NO.			ILLINOIS FED. AID PROJECT				
PLOT DATE = Fri Feb 06 11:01:44 2009		DATE -	REVISED -		SCALE:	SHEET NO. OF SHEETS	STA. TO STA.					